
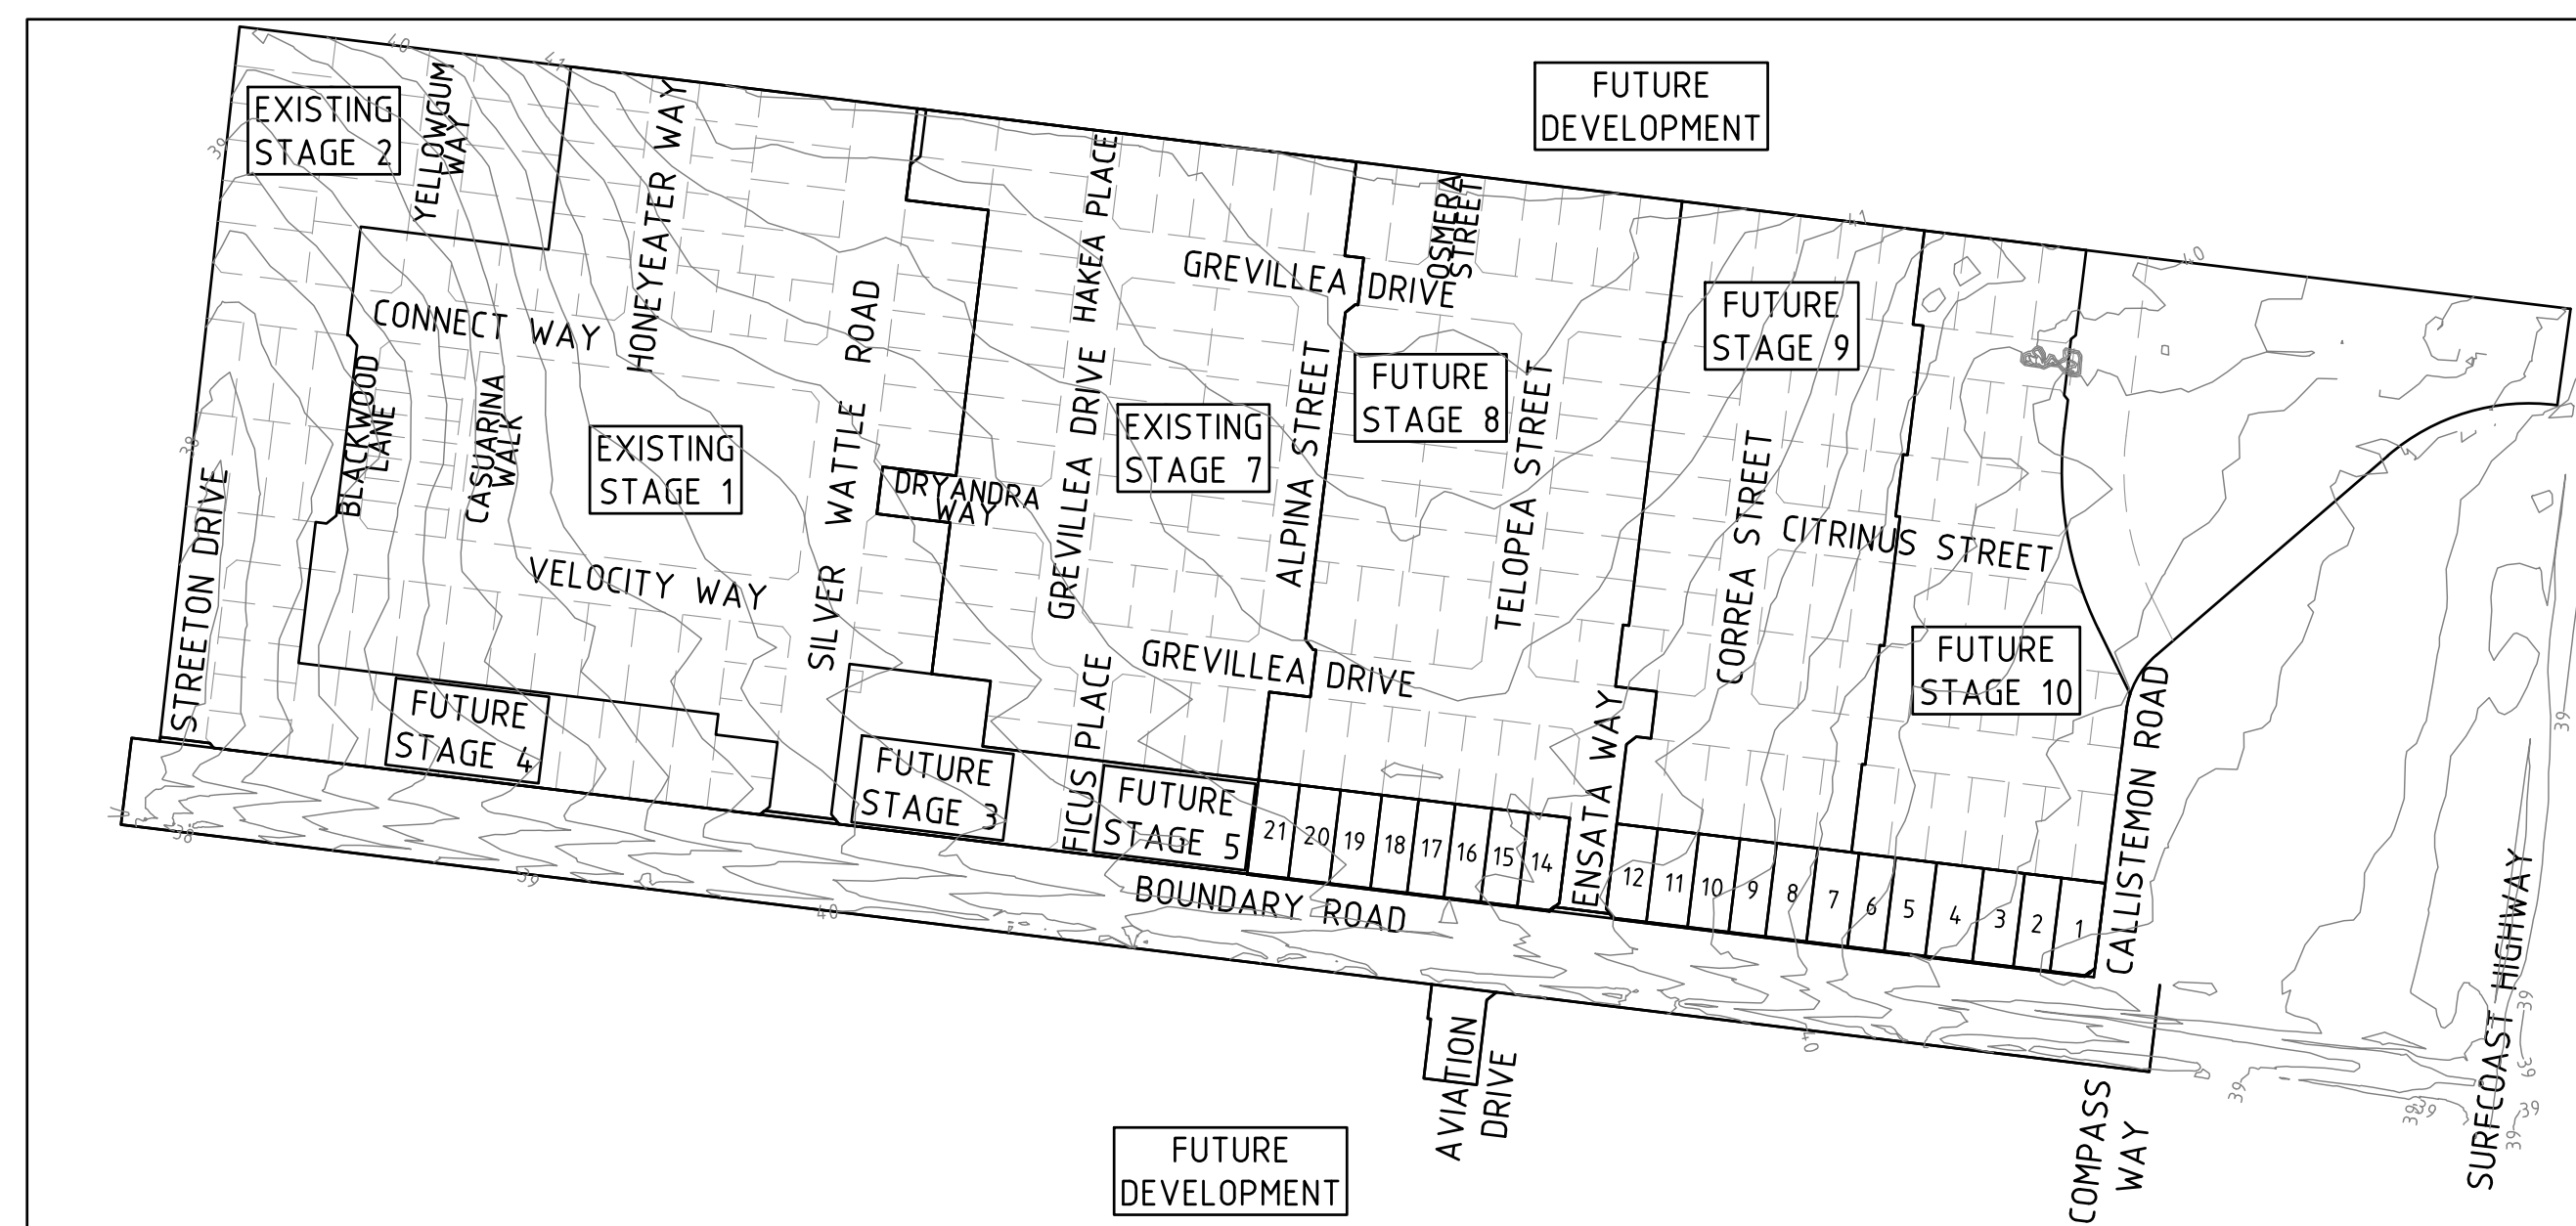


341 BOUNDARY ROAD, MT DUNED

STAGE 6

CITY OF GREATER GEELONG

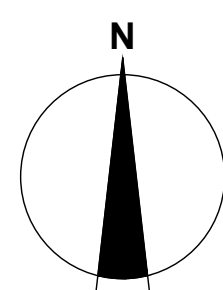

LOCALITY PLAN

MELWAYS REF: 465 F10


Principal
HOME LIVING ESTATE



Level 2, 55 Southbank Boulevard
Southbank VIC 3006 T 03 9203 9000

Drawing Index

16-001655.6-C 01	Locality Plan
16-001655.6-C 02	Layout Plan - 1
16-001655.6-C 03	Layout Plan - 2
16-001655.6-C 04	Layout Plan - 3
16-001655.6-C 05	Intersection Detail Plan
16-001655.6-C 06	Lip Profiles - 1
16-001655.6-C 07	Lip Profiles - 2
16-001655.6-C 08	Setout Information
16-001655.6-C 09	Longitudinal Sections - 1
16-001655.6-C 10	Longitudinal Sections - 2
16-001655.6-C 11	Boundary Road Cross Sections - 1, CH189.514-CH320.000
16-001655.6-C 12	Boundary Road Cross Sections - 2, CH340.000-CH460.000
16-001655.6-C 13	Boundary Road Cross Sections - 3, CH480.000-CH540.000
16-001655.6-C 14	Boundary Road Cross Sections - 4, CH560.000-CH698.727
16-001655.6-C 15	Boundary Road Cross Sections - 5, CH700.000-CH800.000
16-001655.6-C 16	Boundary Road Cross Sections - 6, CH820.000-CH853.150
16-001655.6-C 17	Aviation Drive Cross Sections
16-001655.6-C 18	Drainage Longitudinal Sections - 1
16-001655.6-C 19	Drainage Longitudinal Sections - 2 & Pit Schedule
16-001655.6-C 19A	Drainage Longitudinal Sections - 3
16-001655.6-C 20	General Notes & Details
16-001655.6-C 20A	Details - 2
16-001655.6-C 21	Signage & Linemarking Plan
16-001655.6-C 22	Subdivision Setout Plan

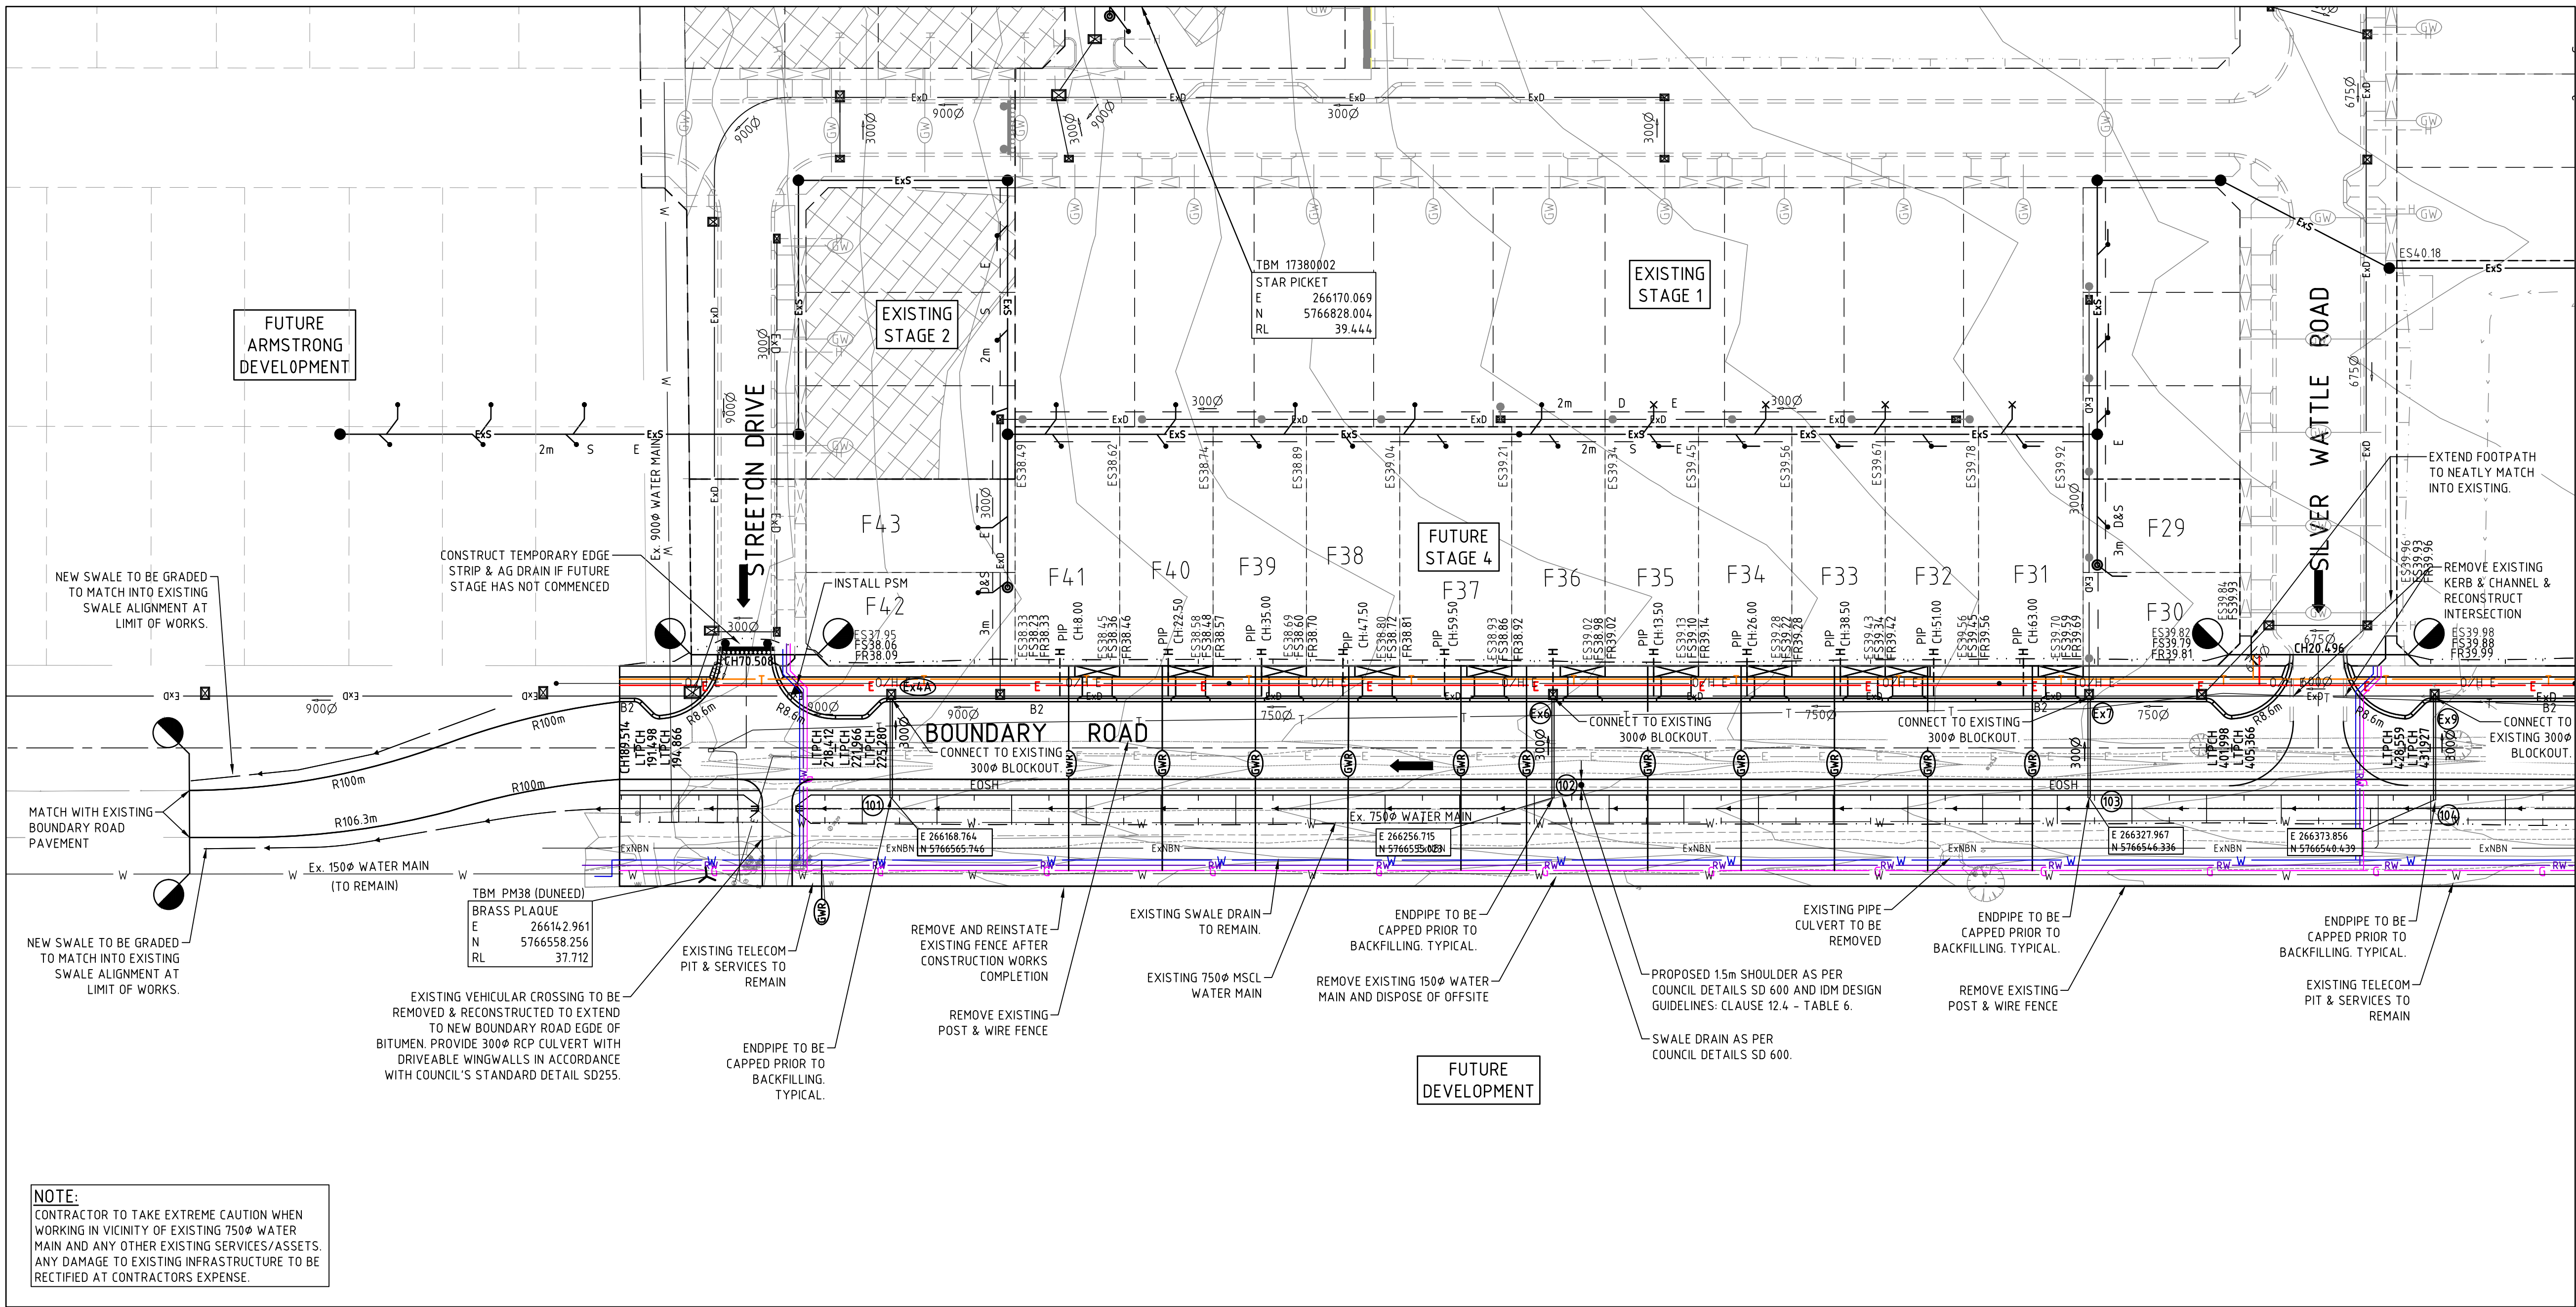


LEGEND - LAYOUT PLAN

- STORMWATER DRAIN, PIT & PROPERTY INLET
- SWALE DRAIN
- SEWER & MAINTENANCE STRUCTURES
- HOUSE DRAIN
- SERVICE CONDUITS
- TACTILE PAVERS
- EXISTING ELECTRICITY (UNDERGROUND)
- EXISTING ELECTRICITY (OVERHEAD)
- EXISTING GAS
- EXISTING OPTIC FIBRE
- EXISTING TELSTRA
- EXISTING WATER
- EXISTING RECYCLED WATER
- EXISTING STORMWATER DRAIN
- EXISTING SEWER
- EXISTING HOUSE DRAIN
- EXISTING SWALE DRAIN
- EXISTING SURFACE LEVEL
- FINISHED BUILDING LINE LEVEL
- FINISHED RIDGE LINE LEVEL
- TOP OF RETAINING WALL
- BOTTOM OF RETAINING WALL
- RETAINING WALL
- BUILDING ENVELOPE
- PAVEMENT TREATMENT
- STRUCTURAL FILL > 200mm DEEP
- EX. STRUCTURAL FILL > 200mm DEEP
- DIRECTION OF FALL
- OVERLAND FLOW
- ALLOTMENT TO BE GRADED EVENLY IN DIRECTION OF FALL TO LEVELS INDICATED
- CONCRETE EDGE STRIP WITH SUBSOIL DRAIN
- "NO ROAD" SIGN & BARRIER
- LIMIT OF WORKS
- EXISTING TREE TO BE REMOVED
- PERMANENT SURVEY MARK
- TEMPORARY BENCH MARK
- PROPOSED DRIVEWAY

WARNING
BEWARE OF UNDERGROUND & OVERHEAD SERVICES

The locations of underground & overhead services are approximate only & their exact position should be proven on site. No guarantee is given that all existing services are shown. Locate all underground services before commencement of works.

DIAL 1100 BEFORE YOU DIG
www.1100.com.au

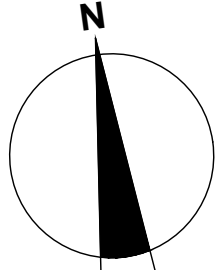

NOTE:
CONTRACTOR TO TAKE EXTREME CAUTION WHEN WORKING IN VICINITY OF EXISTING 750mm WATER MAIN AND ANY OTHER EXISTING SERVICES/ASSETS. ANY DAMAGE TO EXISTING INFRASTRUCTURE TO BE RECTIFIED AT CONTRACTORS EXPENSE.

DRAINAGE NOTE:
ALL DRAINS LOCATED ADJACENT EXISTING POWER POLES ARE TO BE BORED. REFER TO DRAINAGE LONG SECTIONS SHEETS C17 AND C18 FOR EXTENTS.


SEWER MAINTENANCE HOLE NOTE:
ALL MAINTENANCE HOLE LIDS MUST BE CONSTRUCTED FULLY WITHIN THE CONCRETE FOOTPATH. TYPICAL.

SERVICES OFFSET SCHEDULE												
ROAD NAME	GAS		RECYCLED WATER		WATER		Ex DN750 WATER		TELSTRA		ELECTRICITY	
	SIDE	OFFSET (m)	SIDE	OFFSET (m)	SIDE	OFFSET (m)	SIDE	OFFSET (m)	SIDE	OFFSET (m)	SIDE	OFFSET (m)
BOUNDARY ROAD	SOUTH	2.10	SOUTH	2.80	SOUTH	3.50	SOUTH	8.40	NORTH	1.85	NORTH	2.80
SILVER WATTLE ROAD	EAST	2.10	EAST	2.60	EAST	3.15			WEST	1.85	WEST	2.60
STREETON DRIVE	EAST	2.10	EAST	2.60	EAST	3.10			WEST	1.85	WEST	2.60
ENSATA WAY	WEST	2.10	WEST	2.60	WEST	3.10			EAST	1.85	EAST	2.60
COMPASS WAY	WEST	1.7 (FUT)	WEST	2.1 (FUT)	WEST	2.6 (FUT)			EAST	1.85 (FUT)	EAST	2.60 (FUT)
CALLISTEMON ROAD	WEST	2.10	WEST	2.60	WEST	3.10			EAST	1.85	EAST	2.60
AVIATION DRIVE	EAST	2.10	EAST	2.60	EAST	3.10			WEST	1.85	WEST	3.95
					Ex. WEST	2.95						

ROAD NAME	ROAD CLASSIFICATION	RESERVE WIDTH (m)	ROAD WIDTH (m)			KERB TYPE		VERGE WIDTH (m)	
			LIP to LIP	INV to INV	BACK to BACK	NTH/WEST	STH/EAST	NTH/WEST	STH/EAST
BOUNDARY ROAD (INTERIM)	CONNECTOR STREET	29.50	11.90	-	-	B2	-	4.35	12.80
BOUNDARY ROAD (ULTIMATE)	CONNECTOR STREET	29.50	12.40	13.00	13.30	B2	B2	4.35	11.85
SILVER WATTLE ROAD	ACCESS STREET	21.00	11.30	11.90	12.20	B2	B2	4.40	4.40
STREETON DRIVE	ACCESS STREET	VARIES	6.70	7.30	7.60	B2	B2	VARIES	4.20
ENSATA WAY	ACCESS STREET	16.00	6.70	7.30	7.60	B2	B2	4.20	4.20
COMPASS WAY	ACCESS STREET	16.00	6.70	7.30	7.60	B2	B2	4.20	4.20
CALLISTEMON ROAD	ACCESS STREET	21.00	11.30	11.90	12.20	B2	B2	4.40	4.40
AVIATION DRIVE	ACCESS STREET	18.00	6.70	7.30	7.60	B2	B2	5.20	5.20

REVISION	DATE	ISSUE DETAILS	DESIGN	DRAWN	CHECK	STATUS
4	28/05/20	LOT F32 CROSSOVER CHANGED & EXISTING CROSSOVER NOTE	G.M	G.M	J.C	
3	18/03/20	COMPASS WAY ADDED TO ROAD LAYOUT & SERVICES OFFSET TABLES	G.A	G.A	J.C	
2	04/03/20	VEHICLE CROSSING AT WEST LIMIT OF WORKS REMOVED	G.A	G.A	J.C	
1	10/02/20	ROAD LAYOUT AND SOS AMENDED	R.K	R.K	J.C	
0	09/08/19	ISSUED FOR CONSTRUCTION	G.M	G.M	J.C	
C	05/08/19	COUNCIL AMENDMENTS DATED 01/08/19	G.M	G.M	J.C	
B	09/07/19	COUNCIL AMENDMENTS DATED 08/05/19	G.M	G.M	L.M	
A	22/02/19	ISSUED FOR APPROVAL	G.A	G.A	M.R	

ISSUED FOR CONSTRUCTION

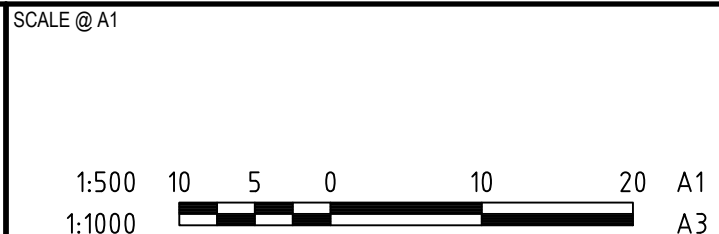

CLIENT
HOME LIVING ESTATE









PROJECT
**341 BOUNDARY ROAD
MT DUNEED
STAGE 6**

DRAWING TITLE
LAYOUT PLAN - 1

PROJECT No.
16 - 001655.6

DRAWING No.
C02

REVISION
4

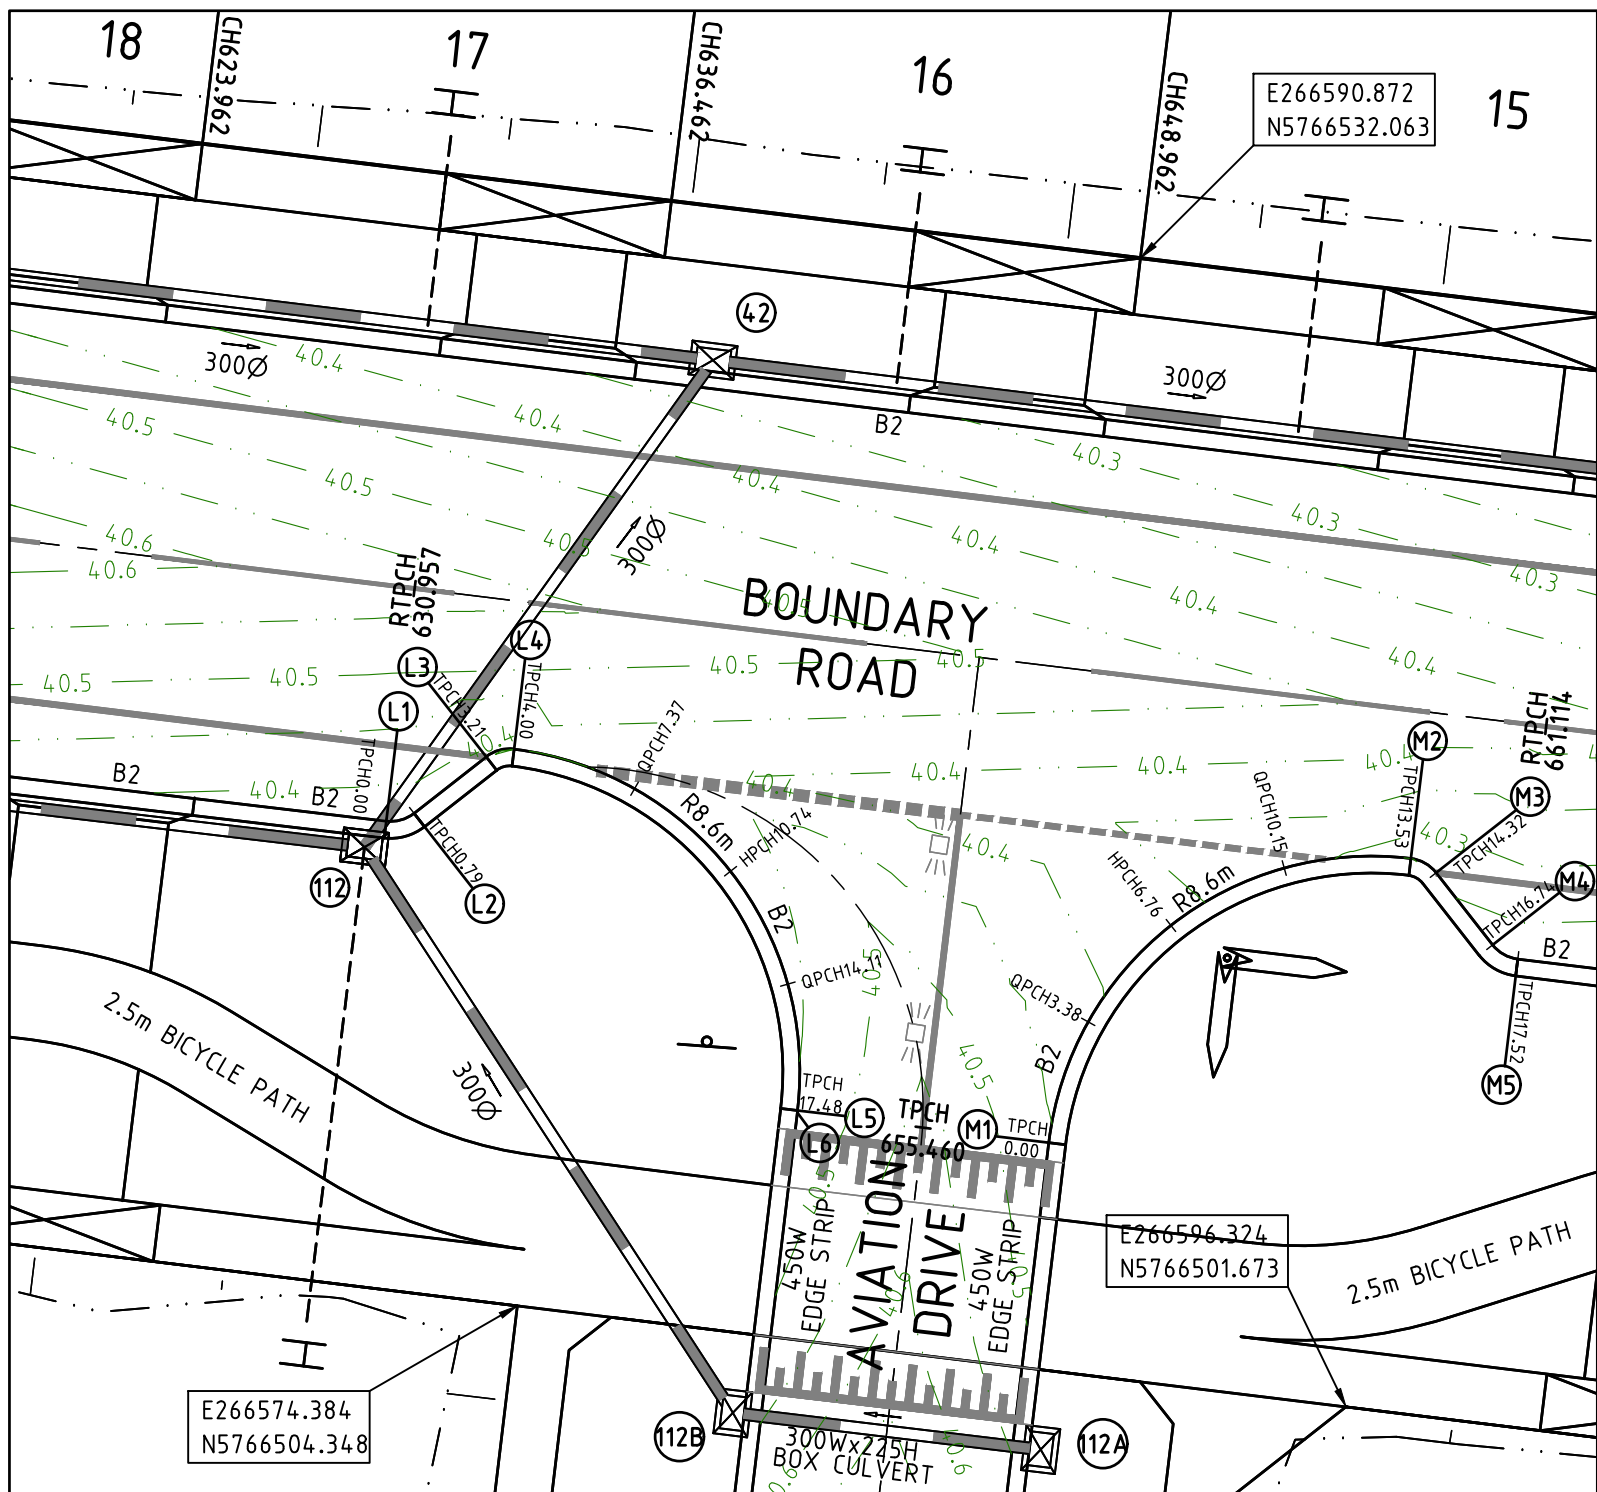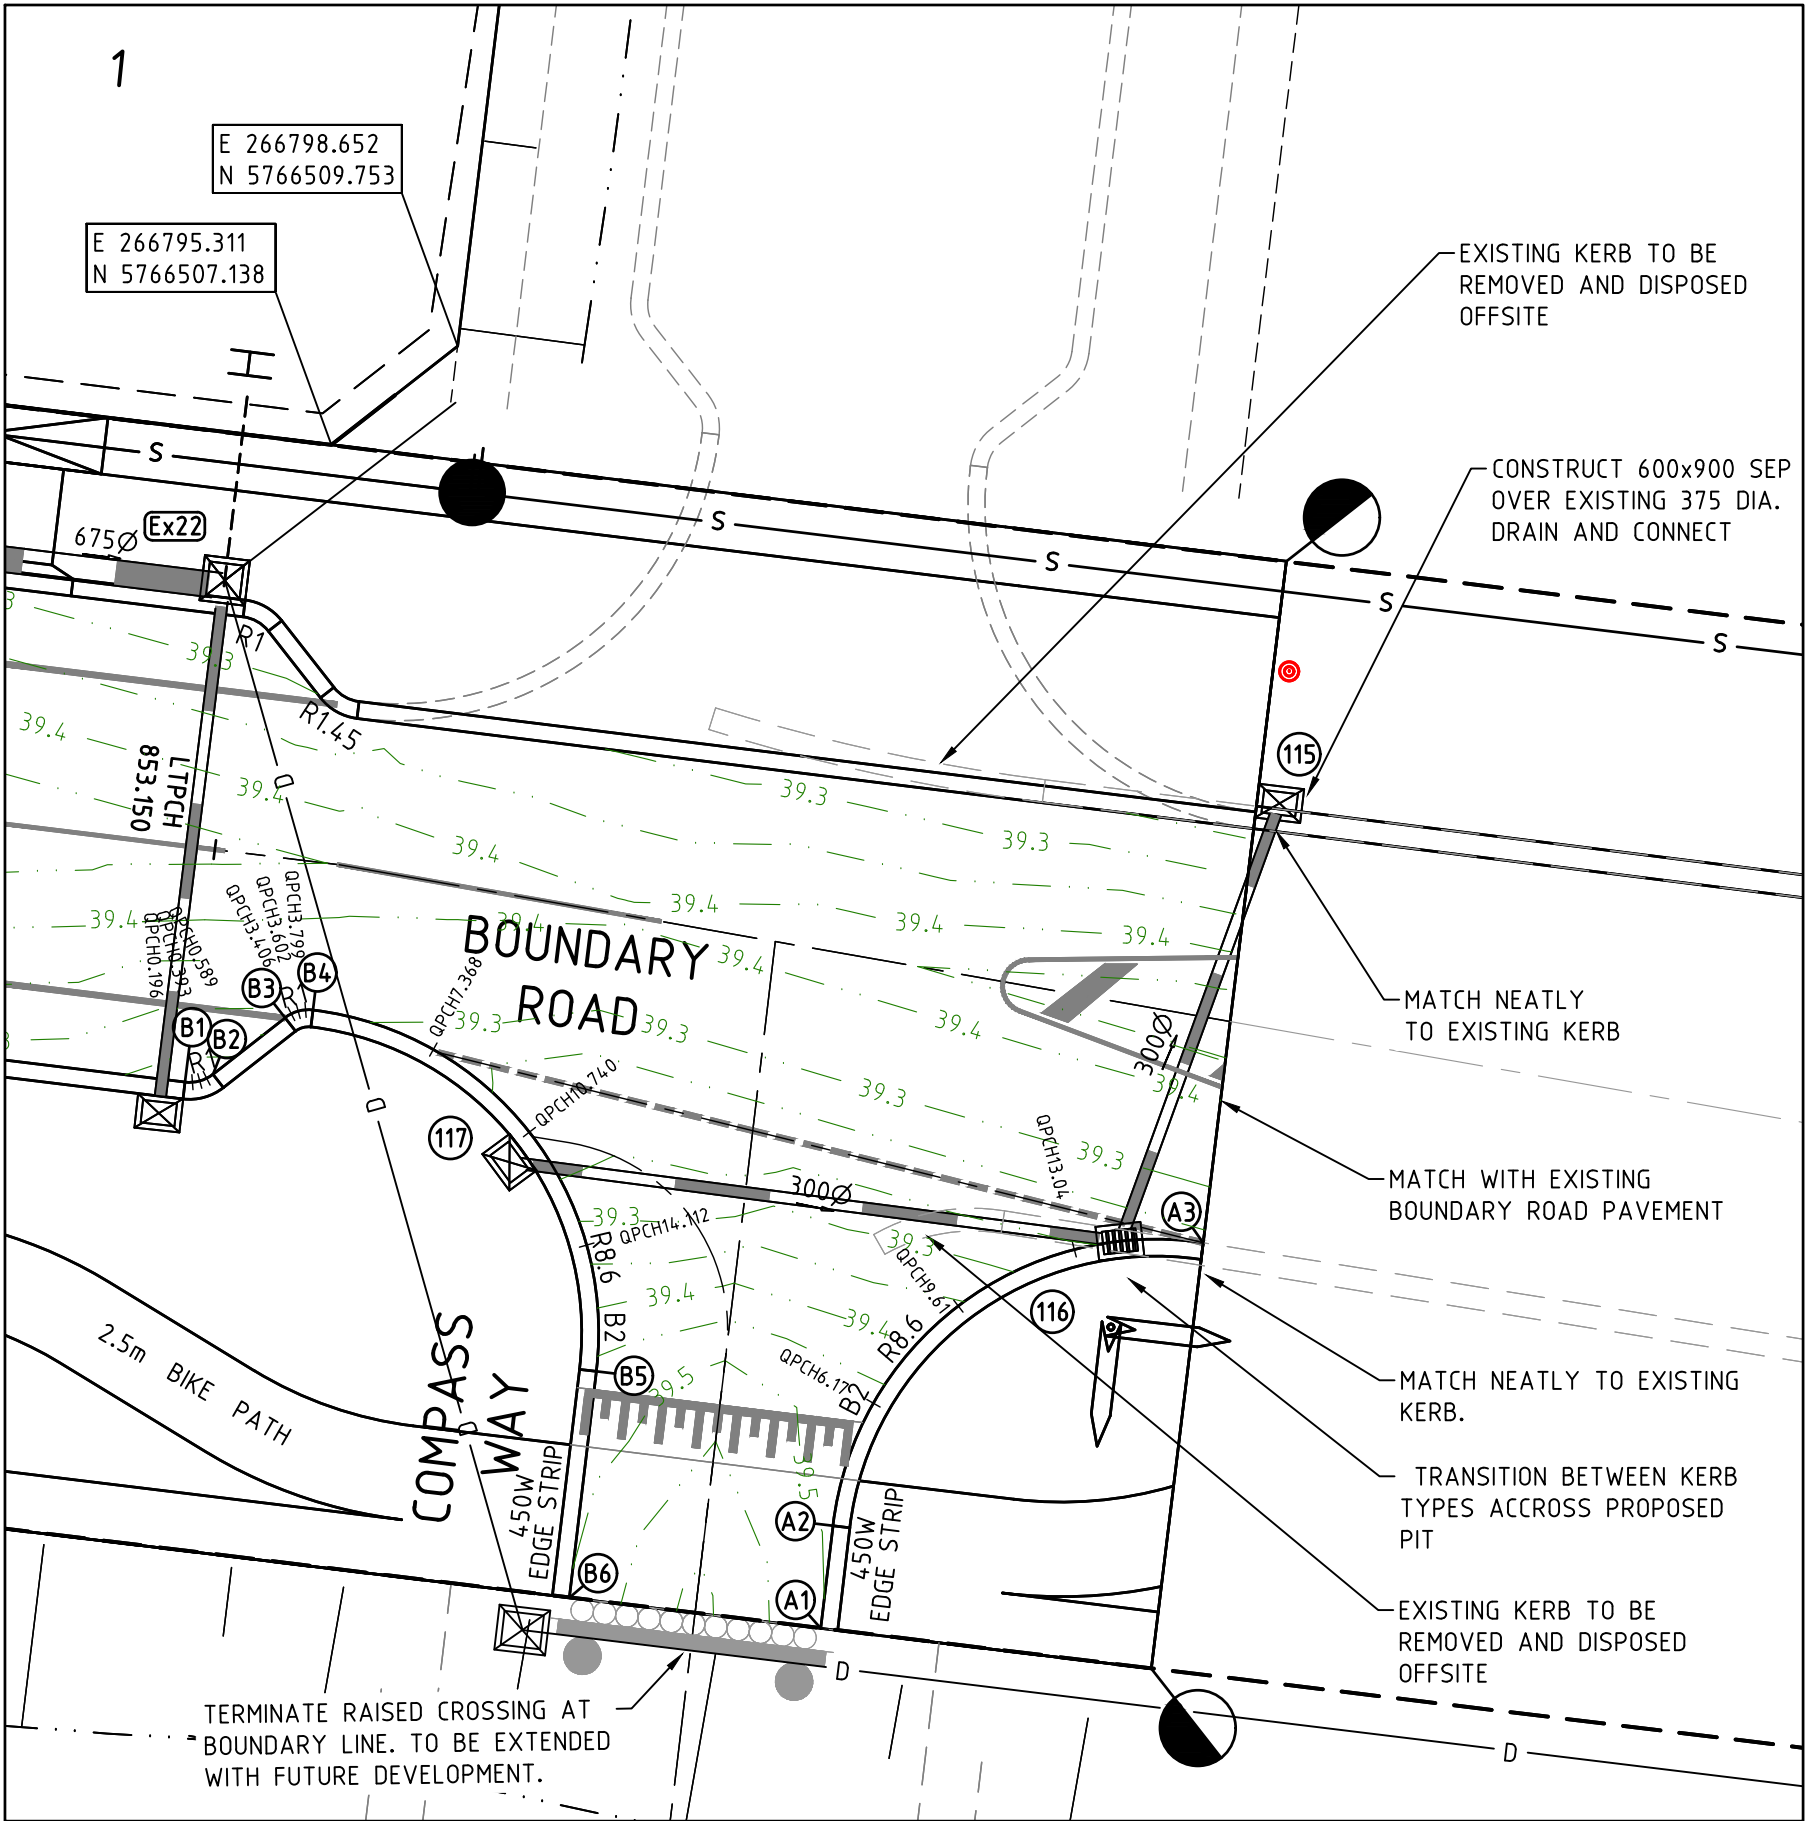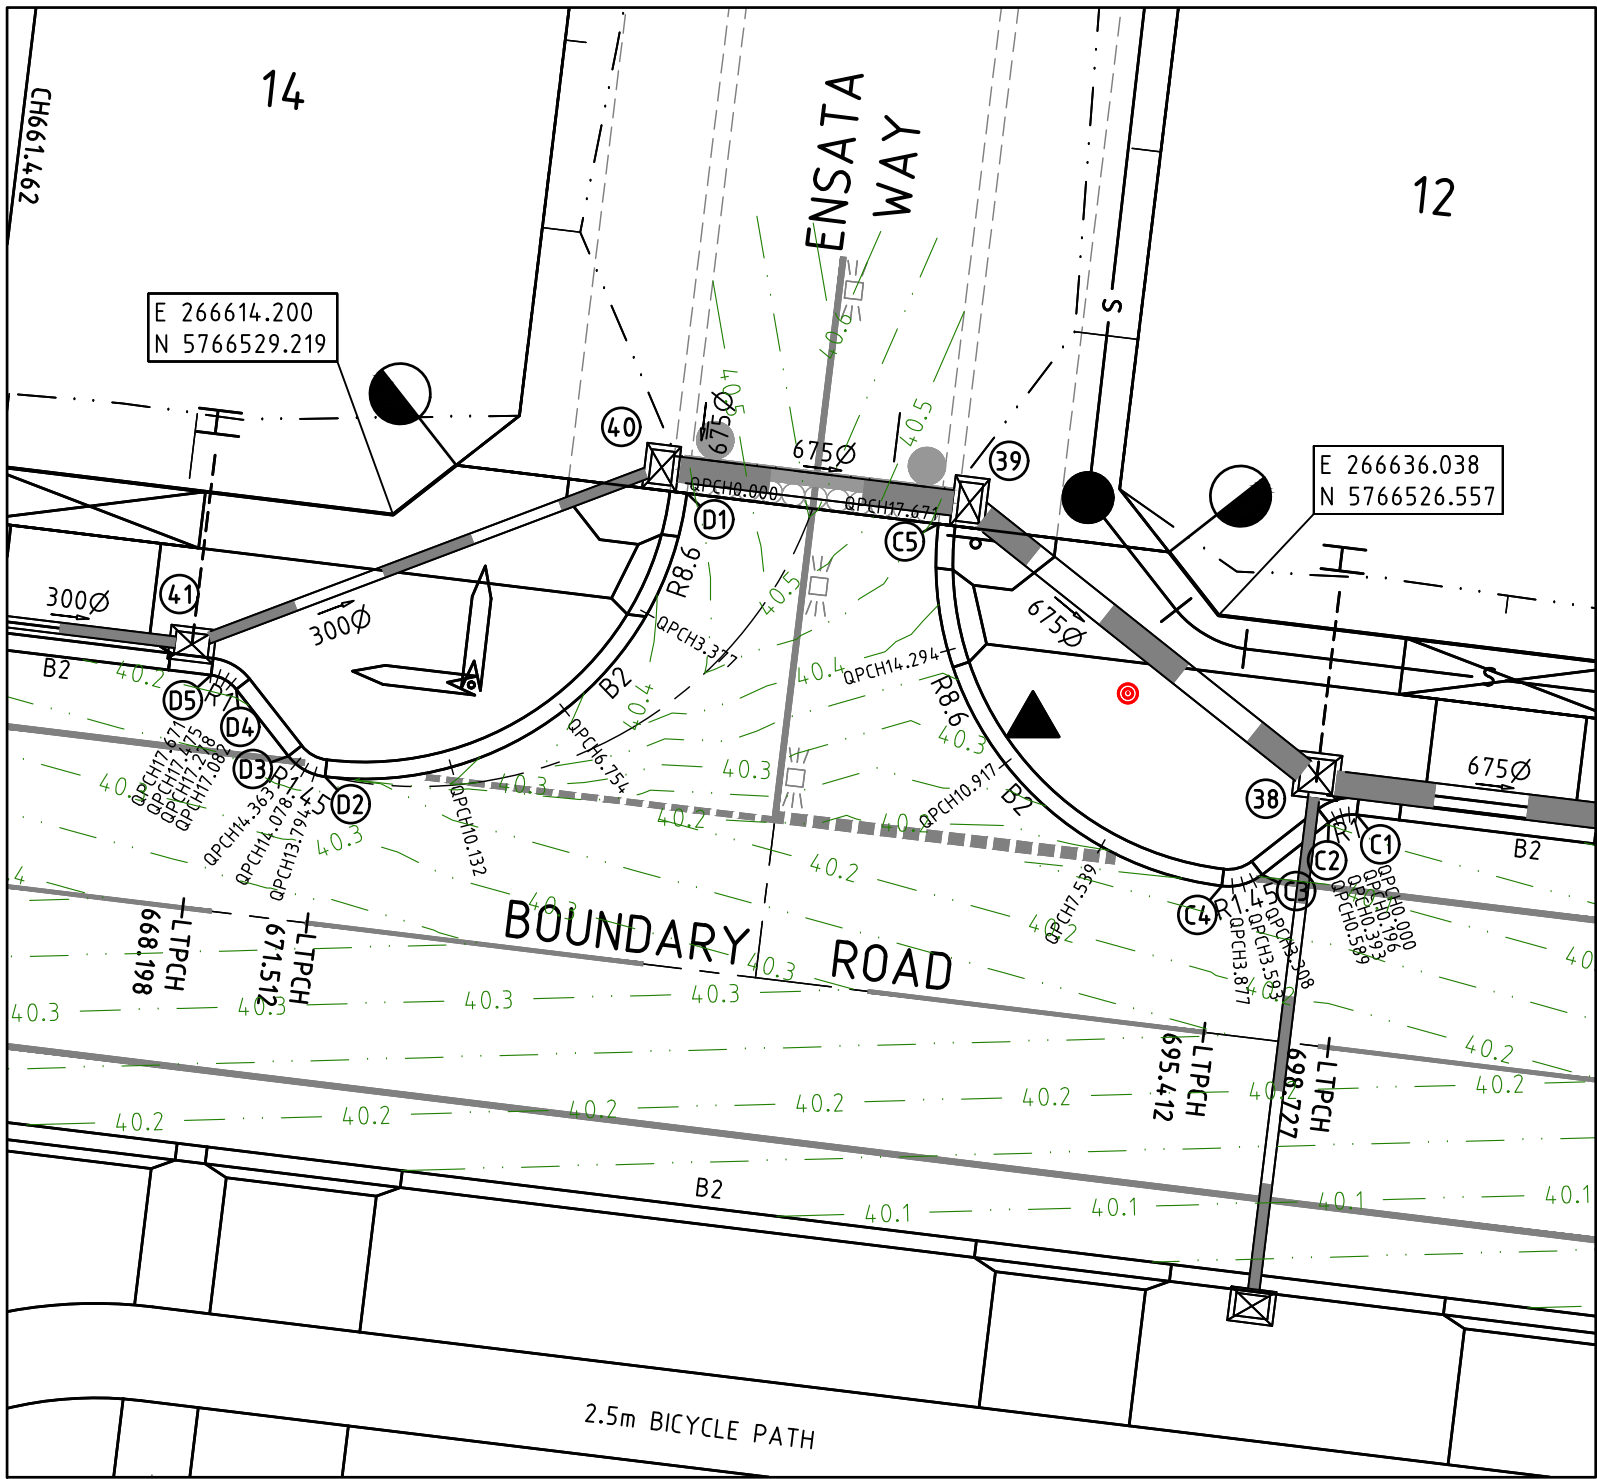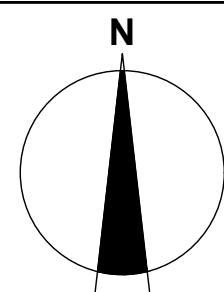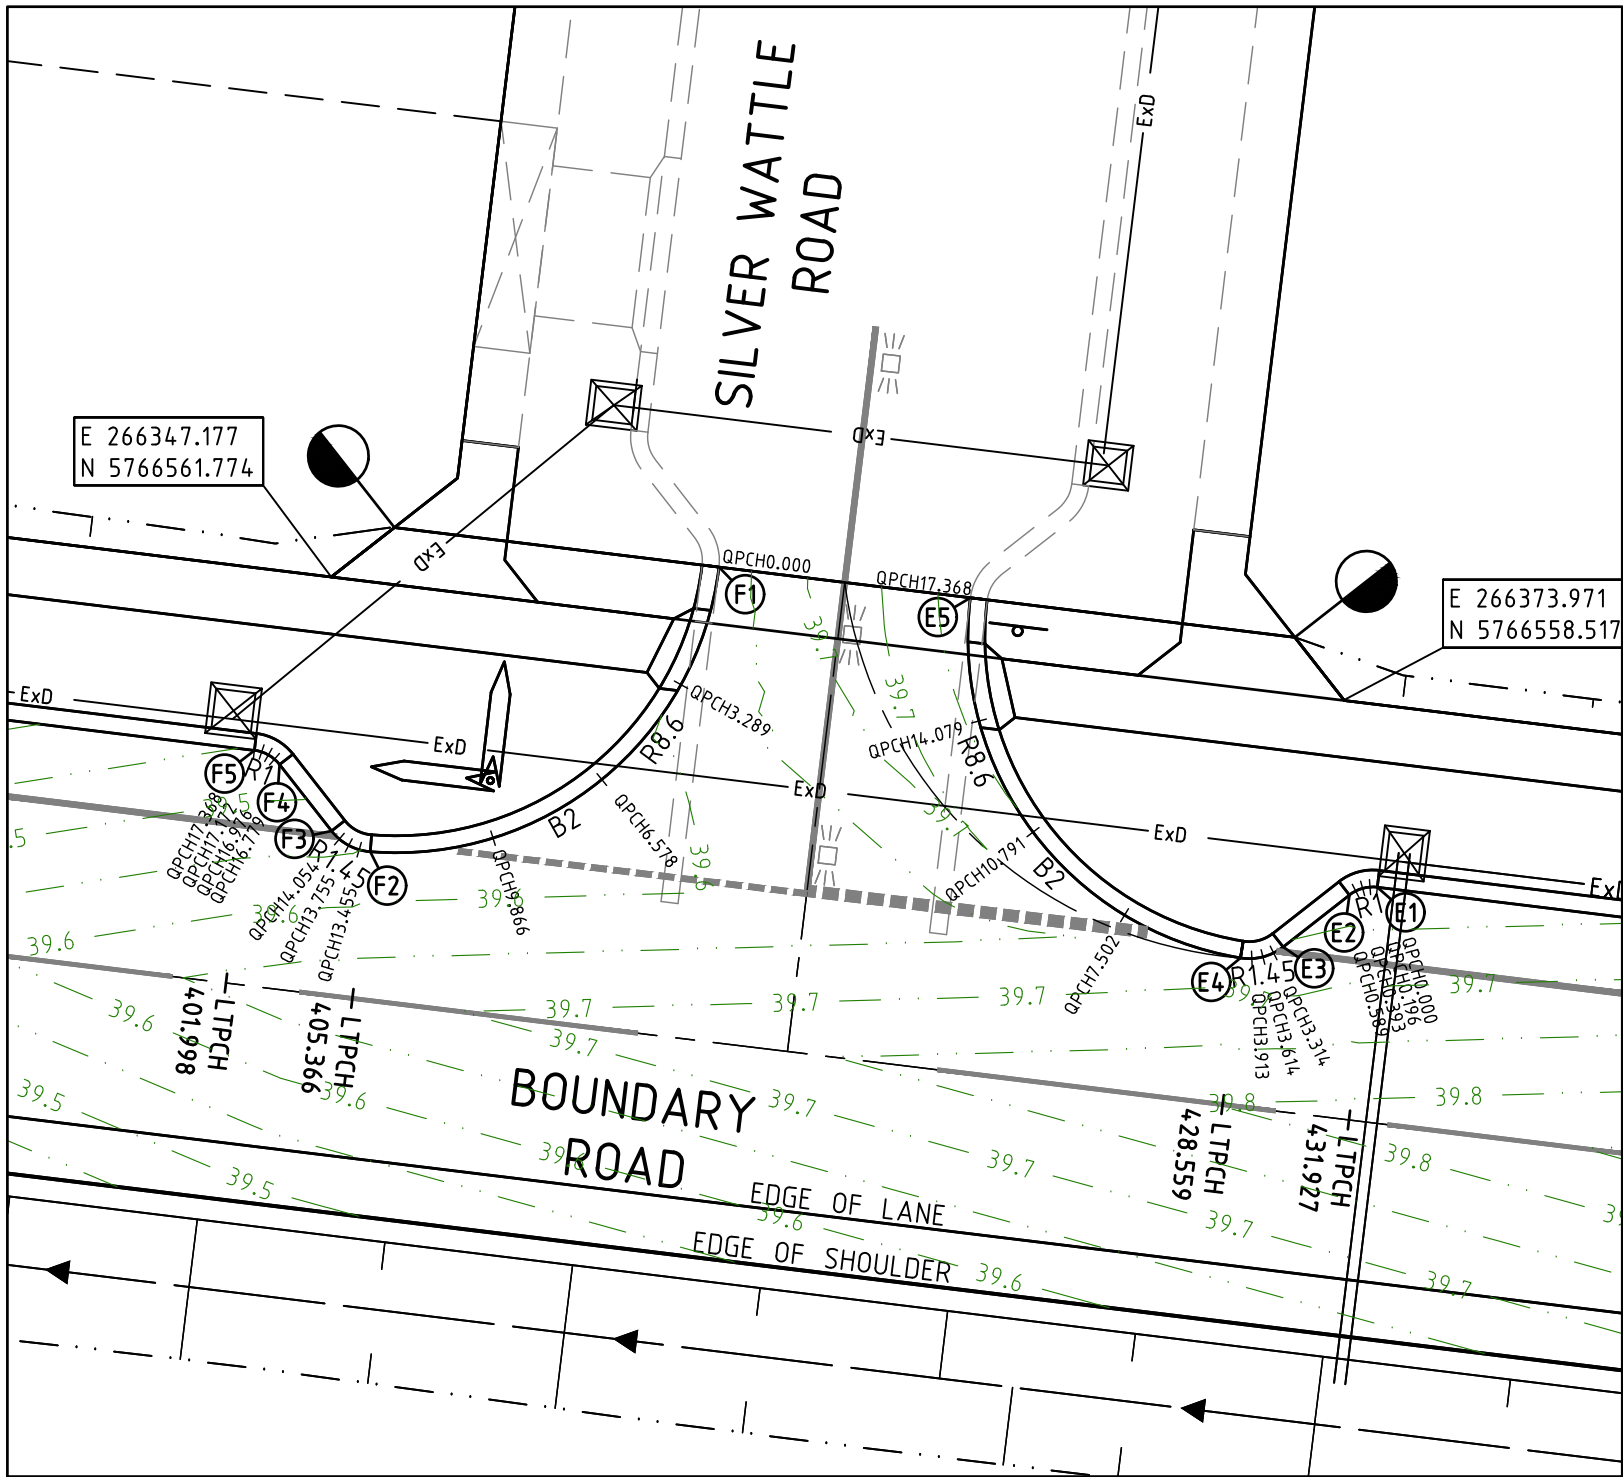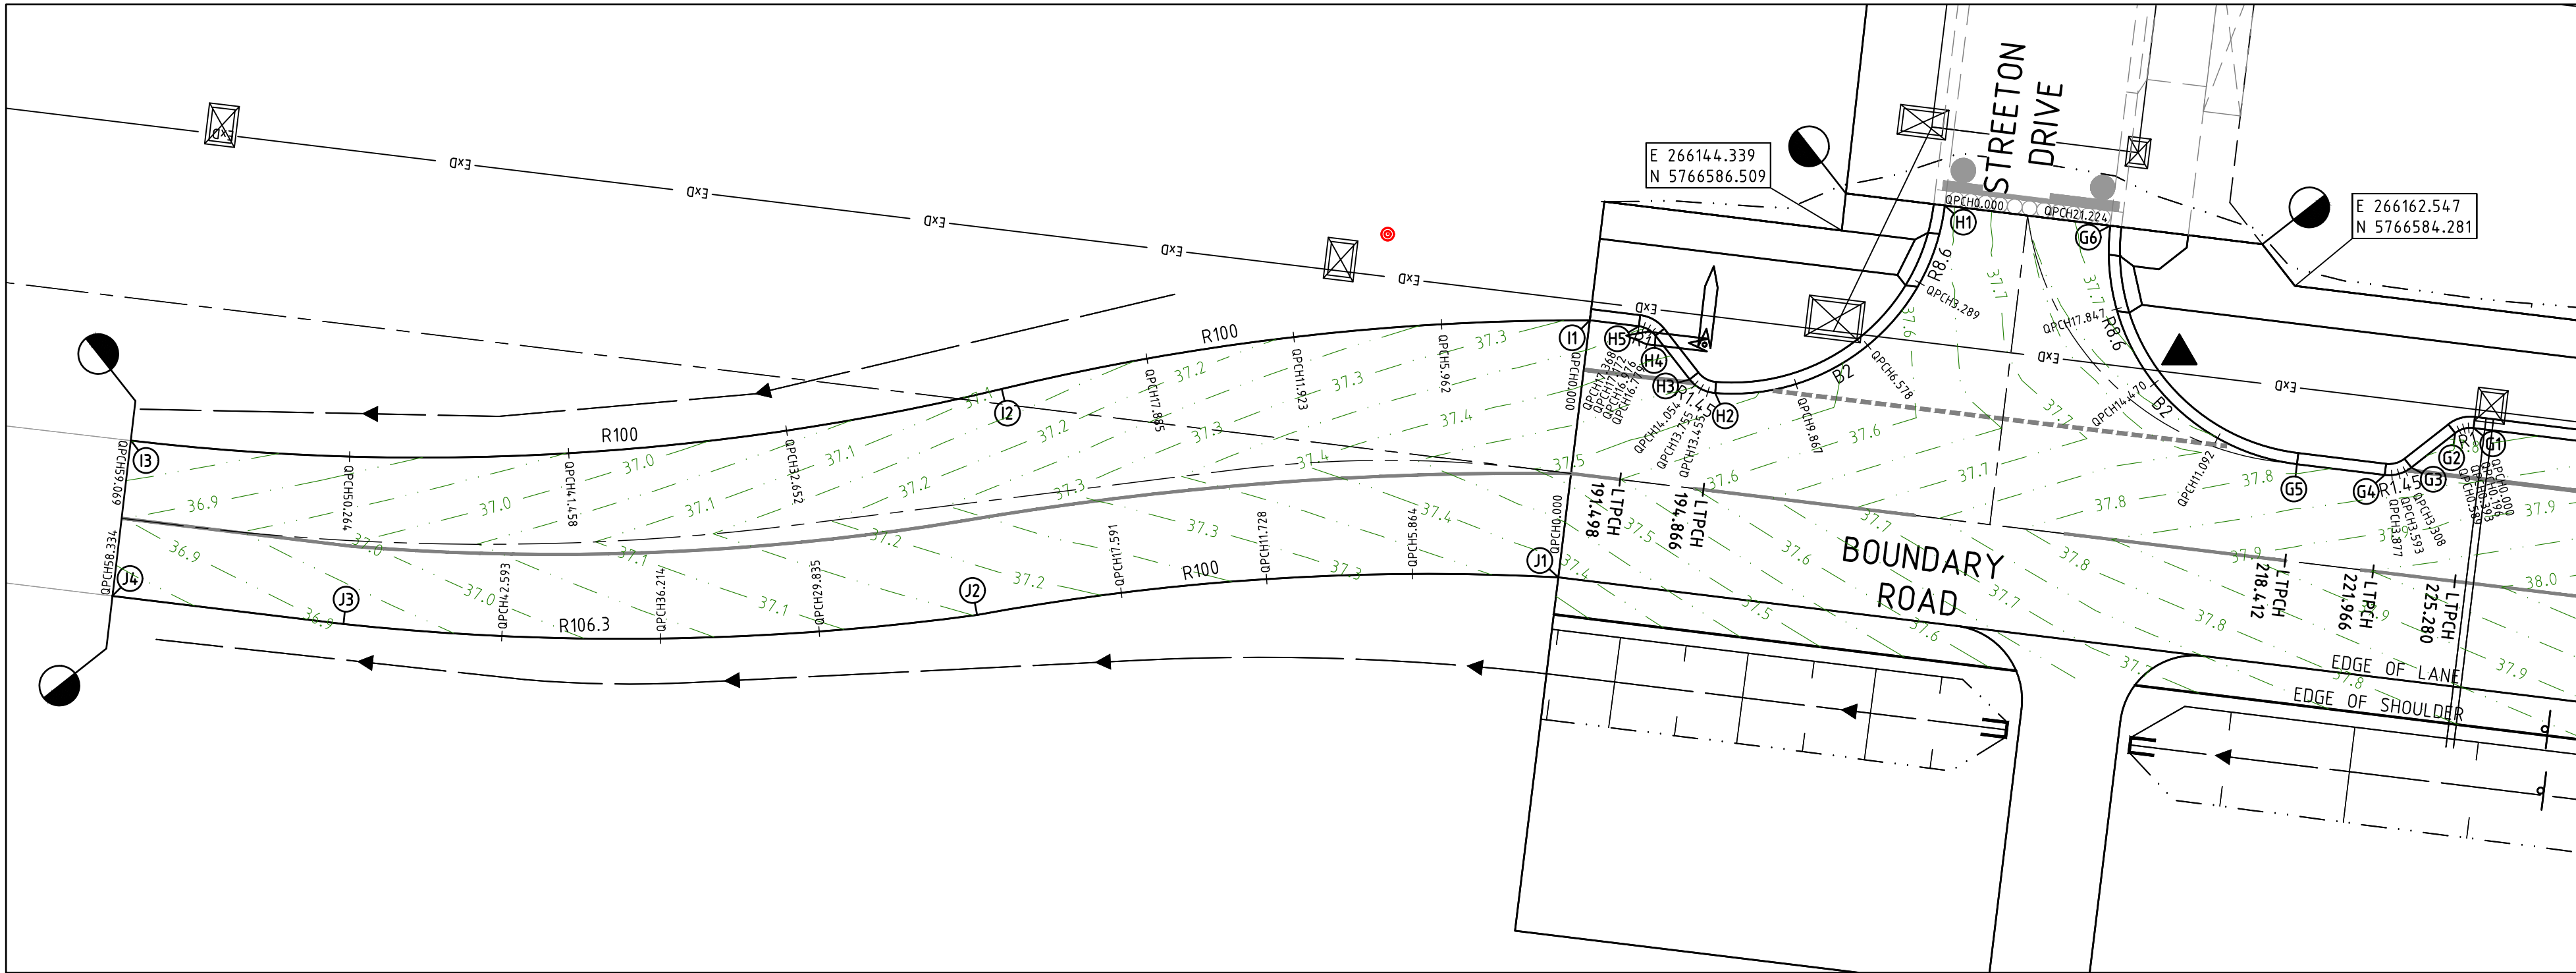

- LEGEND - LAYOUT PLAN**
- STORMWATER DRAIN, PIT & PROPERTY INLET
 - SWALE DRAIN
 - SEWER & MAINTENANCE STRUCTURES
 - HOUSE DRAIN
 - SERVICE CONDUITS
 - TACTILE PAVERS
 - EXISTING ELECTRICITY (UNDERGROUND)
 - EXISTING TELSTRA
 - EXISTING GAS
 - EXISTING OPTIC FIBRE
 - EXISTING WATER
 - EXISTING RECYCLED WATER
 - EXISTING STORMWATER DRAIN
 - EXISTING SEWER
 - EXISTING HOUSE DRAIN
 - EXISTING SWALE DRAIN
 - EXISTING SURFACE LEVEL
 - FINISHED BUILDING LINE LEVEL
 - FINISHED RIDGE LINE LEVEL
 - TOP OF RETAINING WALL
 - BOTTOM OF RETAINING WALL
 - RETAINING WALL
 - BUILDING ENVELOPE
 - PAVEMENT TREATMENT
 - STRUCTURAL FILL > 200mm DEEP
 - EX. STRUCTURAL FILL > 200mm DEEP
 - DIRECTION OF FALL
 - OVERLAND FLOW
 - ALLOTMENT TO BE GRADED EVENLY IN
 - DIRECTION OF FALL TO LEVELS INDICATED
 - CONCRETE EDGE STRIP WITH SUBSOIL DRAIN
 - "NO ROAD" SIGN & BARRIER
 - LIMIT OF WORKS
 - EXISTING TREE TO BE REMOVED
 - PERMANENT SURVEY MARK
 - TEMPORARY BENCH MARK
 - PROPOSED DRIVEWAY

WARNING
BEWARE OF UNDERGROUND & OVERHEAD SERVICES
The locations of underground & overhead services are approximate only & their exact position should be proven on site. No guarantee is given that all existing services are shown. Locate all underground services before commencement of works
DIAL 1100 BEFORE YOU DIG
www.1100.com.au


- NOTES**
- REFER TO SHEET No's C06-C07 FOR LIP PROFILES.
 - REFER TO SHEET No C08 FOR SETOUT INFORMATION.
 - REFER TO SHEET No C20 FOR SIGNAGE & LINEMARKING PLAN.

REVISION	DATE	ISSUE DETAILS	DESIGN	DRAWN	CHECK
8	18/06/20	PIT 116 UPDATE	G.M	G.M	J.C
7	16/06/20	PIT 116 UPDATE	G.M	G.M	J.C
6	28/05/20	AVIATION DR/COMPASS WAY RAISED PAVEMENT AND BICYCLE PATH ALIGNMENT	G.M	G.M	J.C
5	18/03/20	CALLISTEMON RD INTERSECTION REMOVED & COMPASS WAY INTERSECTION ADDED	G.A	G.A	J.C
4	04/03/20	VEHICLE CROSSING AT WEST LIMIT OF WORKS REMOVED	G.A	G.A	J.C
3	10/02/20	SOUTHERN KERB AND AVIATION DRV ADDED	R.K	R.K	J.C
2	28/01/20	NRS RELOCATED	R.K	R.K	J.C
1	14/12/19	DRAIN EX 22 TO 43 AMENDED, MATCH LOCATION AMENDED	R.K	R.K	J.C
0	09/08/19	ISSUED FOR CONSTRUCTION	G.M	G.M	J.C
B	09/07/19	COUNCIL AMENDMENTS DATED 08/05/19	G.M	G.M	LM
A	22/02/19	ISSUED FOR APPROVAL	G.A	G.A	M.R

STATUS

**ISSUED FOR
CONSTRUCTION**

SCALE

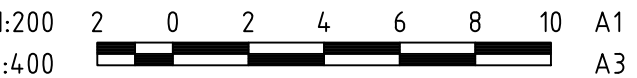

CLIENT

HOME LIVING ESTATE



PROJECT

**341 BOUNDARY ROAD
MT DUNEED
STAGE 6**




DRAWING TITLE


INTERSECTION DETAIL PLAN




PROJECT No.
16 - 001655.6

DRAWING No.
C05

REVISION
8

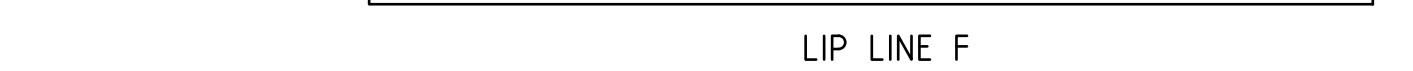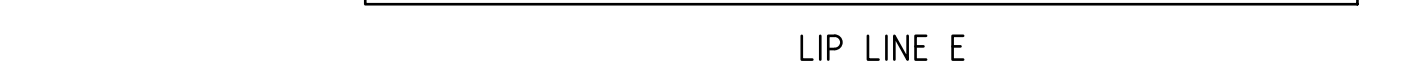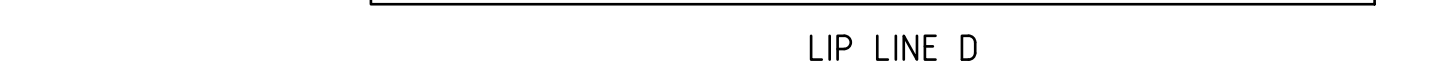

 

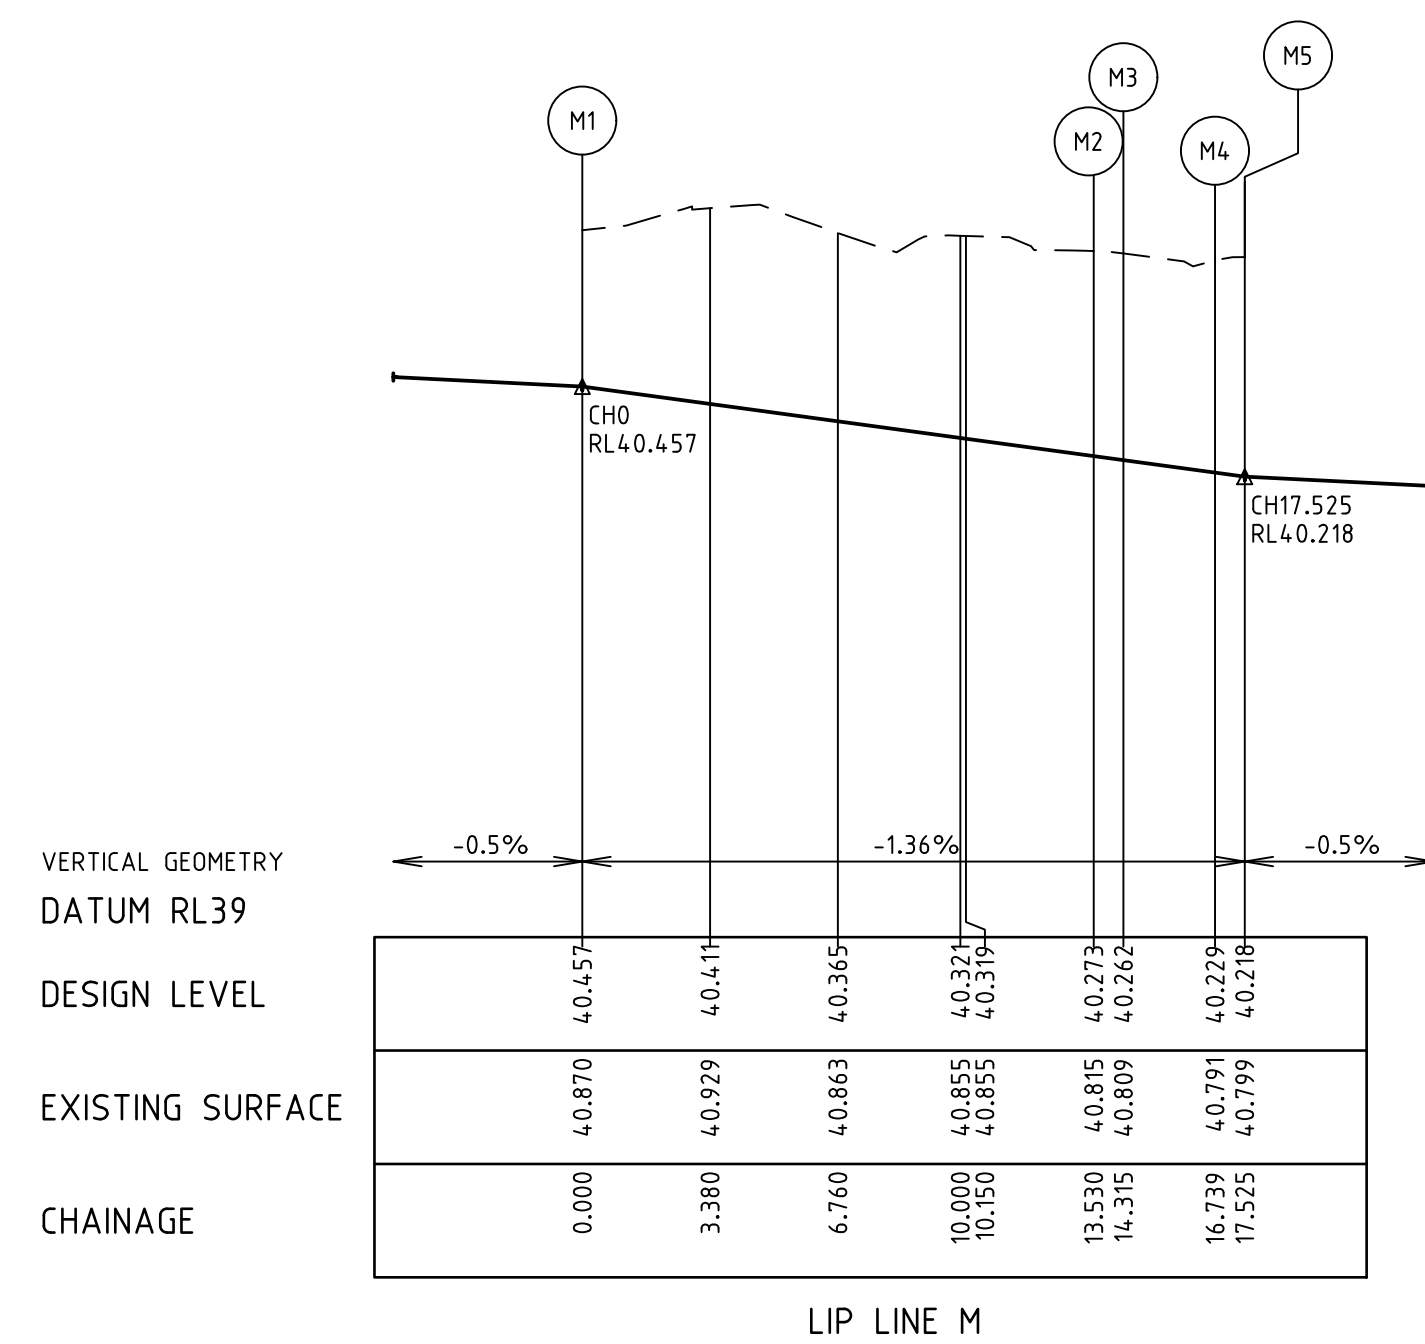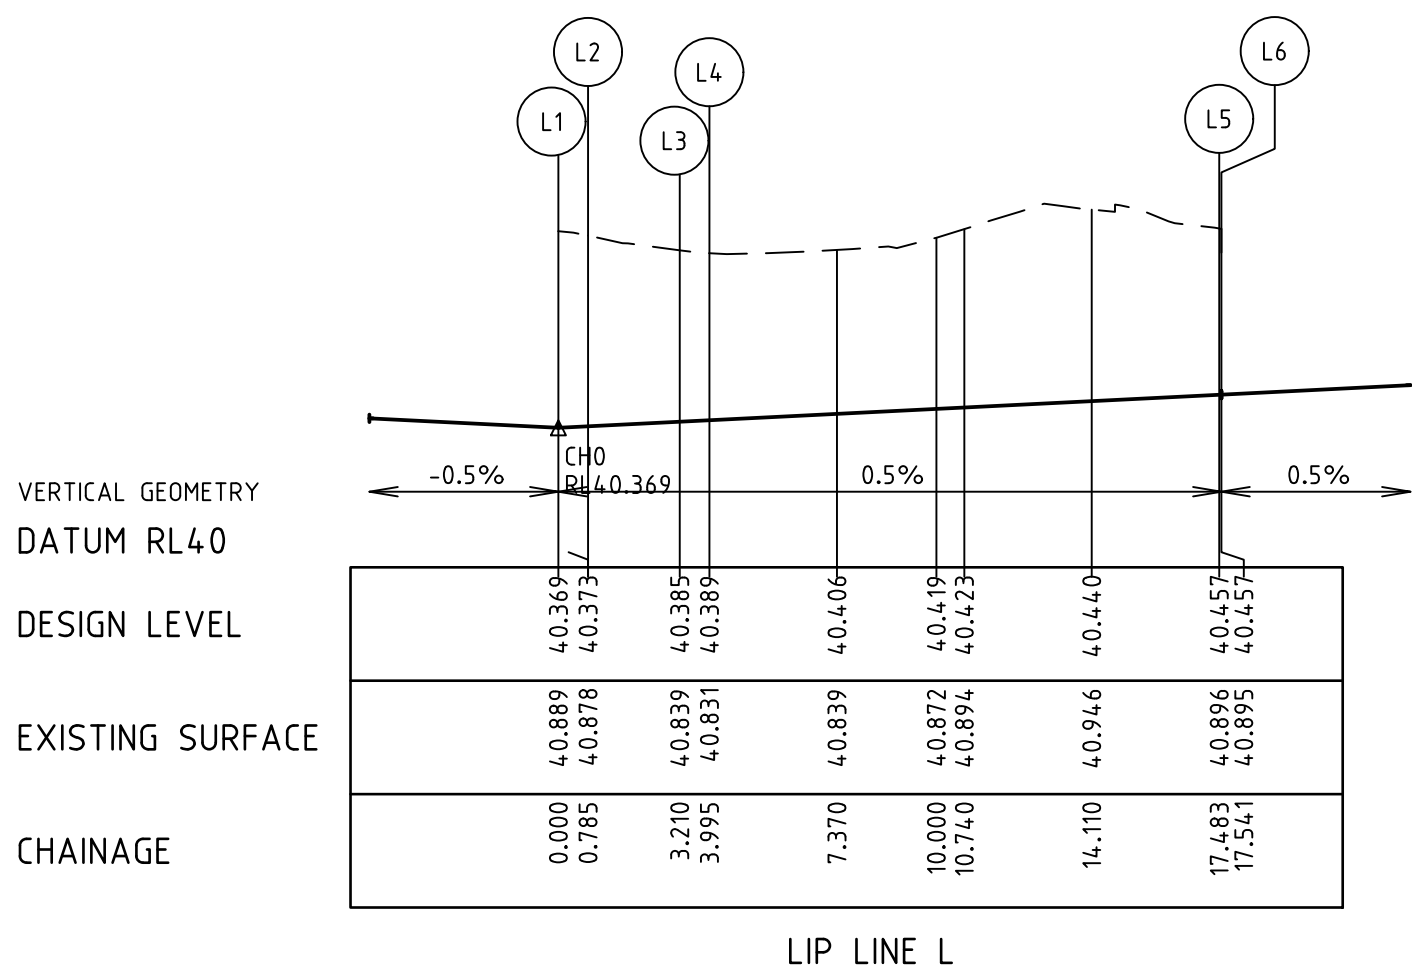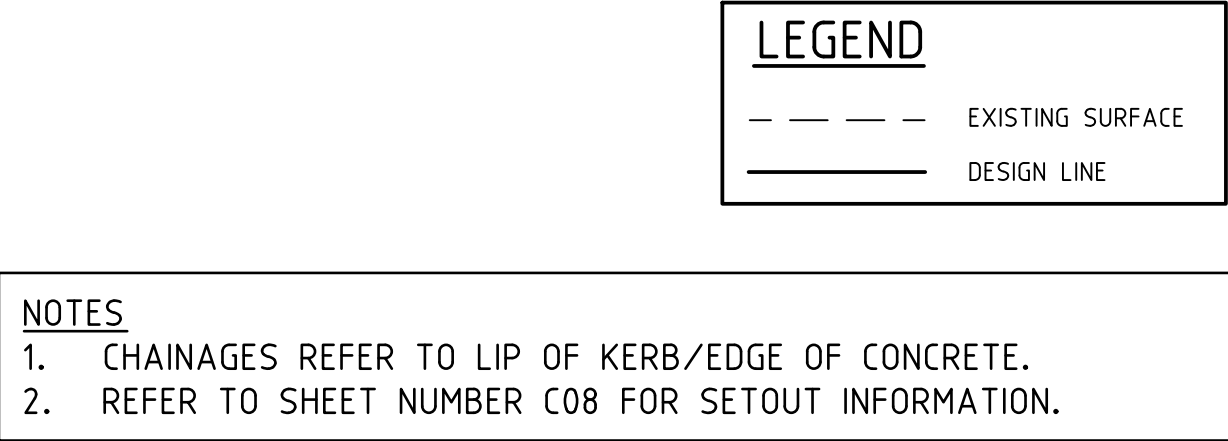

REVISION	DATE	ISSUE DETAILS	DESIGN	DRAWN	CHECK	STATUS	CLIENT		PROJECT	DRAWING TITLE		
						ISSUED FOR CONSTRUCTION	HOME LIVING ESTATE		341 BOUNDARY ROAD MT DUNEED STAGE 6	LIP PROFILES - 2		
3	18/03/20	KERB K REMOVED	G.A	G.A	J.C							
2	10/02/20	KERB K, L AND M ADDED	R.K	R.K	J.C							
1	17/12/19	LIP LINES L AND K REMOVED	R.K	R.K	J.C							
0	09/08/19	ISSUED FOR CONSTRUCTION	G.M	G.M	J.C							
B	09/07/19	COUNCIL AMENDMENTS DATED 08/05/19	G.M	G.M	L.M							
A	22/02/19	ISSUED FOR APPROVAL	G.A	G.A	M.R							
										SCALE @ A1 1:200 2 0 2 4 6 8 10 A1 1:400  A3 HORIZONTAL 1:20 0.2 0 0.2 0.4 0.6 0.8 1 A1 1:40  A3 VERTICAL	PROJECT No. 16 - 001655.6 DRAWING No. C07 REVISION 3	

ALIGNMENT A

Point no	Easting	Northing	RL
A1	266808.258	5766475.831	39.504
A2	266808.583	5766478.545	39.490
A3	266818.376	5766486.032	39.235

Curve no	I	Radius	Arc	A	B	X	Y	L	Mid point RL
A2 - A3	91.568	8.600	13.744	2.603	1.925	3.345	2.818	3.436	39.357

ALIGNMENT B

Point no	Easting	Northing	RL
B1	266791.441	5766490.283	39.259
B2	266792.178	5766490.488	39.272
B3	266794.087	5766491.982	39.312
B4	266794.825	5766492.188	39.316
B5	266802.323	5766482.630	39.463
B6	266801.607	5766476.642	39.504

Curve no	I	Radius	Arc	A	B	X	Y	L	Mid point RL
B1 - B2	45.008	1.000	0.785	0.076	0.057	0.195	0.188	0.196	39.265
B3 - B4	45.002	1.000	0.785	0.076	0.057	0.195	0.188	0.196	39.315
B4 - B5	89.871	8.600	13.489	2.512	1.859	3.287	2.788	3.372	39.231

ALIGNMENT C

POINT NO	EASTING	NORTHING	RL
C1	266639.690	5766521.276	40.030
C2	266638.953	5766521.071	40.048
C3	266637.191	5766519.692	40.098
C4	266636.122	5766519.394	40.124
C5	266628.626	5766528.972	40.443

CURVE NO	I	RADIUS	ARC	A	B	X	Y	L	MID POINT RL
C1 - C2	45.000	1.000	0.785	0.076	0.057	0.195	0.188	0.196	40.039
C3 - C4	45.000	1.450	1.139	0.110	0.083	0.283	0.272	0.285	40.111
C4 - C5	90.000	8.600	13.509	2.519	1.864	3.291	2.790	3.377	40.288

ALIGNMENT D

POINT NO	EASTING	NORTHING	RL
D1	266621.975	5766529.783	40.443
D2	266612.397	5766522.287	40.237
D3	266611.431	5766522.832	40.222
D4	266610.052	5766524.594	40.193
D5	266609.385	5766524.971	40.183

CURVE NO	I	RADIUS	ARC	A	B	X	Y	L	MID POINT RL
D1 - D2	90.000	8.600	13.509	2.519	1.864	3.291	2.790	3.377	40.340
D2 - D3	45.000	1.450	1.139	0.110	0.083	0.283	0.272	0.285	40.229
D4 - D5	45.000	1.000	0.785	0.076	0.057	0.195	0.188	0.196	40.188

ALIGNMENT E

POINT NO	EASTING	NORTHING	RL
E1	266374.851	5766553.565	39.612
E2	266374.114	5766553.360	39.623
E3	266372.359	5766551.986	39.654
E4	266371.230	5766551.697	39.671
E5	266364.084	5766561.224	39.621

CURVE NO	I	RADIUS	ARC	A	B	X	Y	L	MID POINT RL
E1 - E2	45.000	1.000	0.785	0.076	0.057	0.195	0.188	0.196	39.617
E3 - E4	47.355	1.450	1.198	0.122	0.091	0.297	0.285	0.300	39.663
E4 - E5	87.645	8.600	13.155	2.395	1.774	3.209	2.746	3.289	39.654

ALIGNMENT F

POINT NO	EASTING	NORTHING	RL
F1	266357.434	5766562.035	39.621
F2	266348.208	5766554.504	39.556
F3	266347.182	5766555.055	39.527
F4	266345.808	5766556.811	39.473
F5	266345.142	5766557.187	39.454

CURVE NO	I	RADIUS	ARC	A	B	X	Y	L	MID POINT RL
F1 - F2	87.644	8.600	13.155	2.395	1.774	3.209	2.746	3.289	39.588
F2 - F3	47.356	1.450	1.198	0.122	0.091	0.297	0.285	0.300	39.541
F4 - F5	45.000	1.000	0.785	0.076	0.057	0.195	0.188	0.196	39.464

ALIGNMENT G

POINT NO	EASTING	NORTHING	RL
G1	266169.723	5766578.574	37.775
G2	266168.986	5766578.369	37.784
G3	266167.224	5766576.989	37.808
G4	266166.155	5766576.692	37.821
G5	266162.628	5766577.122	37.787
G6	266155.132	5766586.699	37.663

CURVE NO	I	RADIUS	ARC	A	B	X	Y	L	MID POINT RL
G1 - G2	45.000	1.000	0.785	0.076	0.057	0.195	0.188	0.196	37.780
G3 - G4	45.000	1.450	1.139	0.110	0.083	0.283	0.272	0.285	37.814
G5 - G6	90.000	8.600	13.509	2.519	1.864	3.291	2.790	3.377	37.716

ALIGNMENT H

POINT NO	EASTING	NORTHING	RL
H1	266148.481	5766587.510	37.637
H2	266139.255	5766579.979	37.475
H3	266138.229	5766580.531	37.438
H4	266136.855	5766582.286	37.368
H5	266136.189	5766582.662	37.343

CURVE NO	I	RADIUS	ARC	A	B	X	Y	L	MID POINT RL
H1 - H2	87.645	8.600	13.155	2.395	1.774	3.209	2.746	3.289	37.567
H2 - H3	47.355	1.450	1.198	0.122	0.091	0.297	0.285	0.300	37.456

H4 - H5	45.000	1.000	0.785	0.076	0.057	0.195	0.188	0.196	37.355
---------	--------	-------	-------	-------	-------	-------	-------	-------	--------

ALIGNMENT I

POINT NO	EASTING	NORTHING	RL
I1	266134.219	5766582.902	37.309
I2	266110.590	5766580.145	37.103
I3	266075.610	5766578.068	36.799

CURVE NO	I	RADIUS	ARC	A	B	X	Y	L	MID POINT RL
I1 - I2	13.663	100.000	23.846	0.710	0.532	5.958	5.937	5.962	37.206
I2 - I3	20.181	100.000	35.223	1.547	1.159	8.794	8.726	8.806	36.951

ALIGNMENT J

POINT NO	EASTING	NORTHING	RL
J1	266132.953	5766572.580	37.376
J2	266109.600	5766571.069	37.151
J3	266084.146	5766570.704	36.908
J4	266074.853	5766571.833	36.818

CURVE NO	I	RADIUS	ARC	A	B	X	Y	L	MID POINT RL
J1 - J2	13.439	100.000	23.455	0.687	0.515	5.860	5.840	5.864	37.263
J2 - J3	13.754	106.300	25.518	0.765	0.573	6.376	6.353	6.379	37.030

ALIGNMENT L

Point no	Easting	Northing	RL
L1	266570.918	5766517.169	40.369
L2	266571.655	5766517.374	40.373
L3	266573.564	5766518.868	40.385
L4	266574.301	5766519.073	40.389
L5	266581.800	5766509.517	40.457
L6	266581.793	5766509.459	40.457

Curve no	I	Radius	Arc	A	B	X	Y	L	Mid point RL
L1 - L2	45.024	0.999	0.785	0.076	0.057	0.195	0.187	0.196	40.371
L3 - L4	45.000	1.000	0.785	0.076	0.057	0.195	0.188	0.196	40.387
L4 - L5	89.861	8.600	13.488	2.512	1.859	3.286	2.787	3.372	40.423

ALIGNMENT M

Point no	Easting	Northing	RL
M1	266588.446	5766508.664	40.457
M2	266598.026	5766516.181	40.273
M3	266598.692	5766515.805	40.262
M4	266600.186	5766513.896	40.229
M5	266600.853	5766513.519	40.218

Curve no	I	Radius	Arc	A	B	X	Y	L	Mid point RL
M1 - M2	90.139	8.600	13.530	2.526	1.870	3.296	2.793	3.382	40.365
M2 - M3	45.000	1.000	0.785	0.076	0.057	0.195	0.188	0.196	40.267
M4 - M5	45.000	1.000	0.785	0.076	0.057	0.195	0.188	0.196	40.224

BOUNDARY ROAD DESIGN LINE

CHAINAGE	EASTING	NORTHING	BEARING	
189.514	266133.465	5766576.748	96°57'04"	IP
200.000	266143.879	5766575.479	96°57'04"	
300.000	266243.143	5766563.377	96°57'04"	
400.000	266342.408	5766551.274	96°57'04"	
500.000	266441.673	5766539.172	96°57'04"	
600.000	266540.938	5766527.070	96°57'04"	
700.000	266640.203	5766514.968	96°57'04"	
800.000	266739.468	5766502.865	96°57'04"	
880.365	266819.056	5766491.888	96°57'04"	IP

--- IP Details ---

IP 1			
coordinate =	266133.4648	5766576.7484	
chainage =	189.514		

IP 2			
coordinate =	266819.0562	5766491.8879	
chainage =	880.3652		


AVIATION DRV DESIGN LINE

CHAINAGE	EASTING	NORTHING	BEARING	
617.595	266580.628	5766471.464	6°48'45"	IP
655.460	266585.119	5766509.062	6°48'45"	IP

--- IP Details ---

IP 1			
coordinate =	266580.6278	5766471.4640	
chainage =	617.5951		

IP 2			
coordinate =	266585.1193	5766509.0618	
chainage =	655.4602		

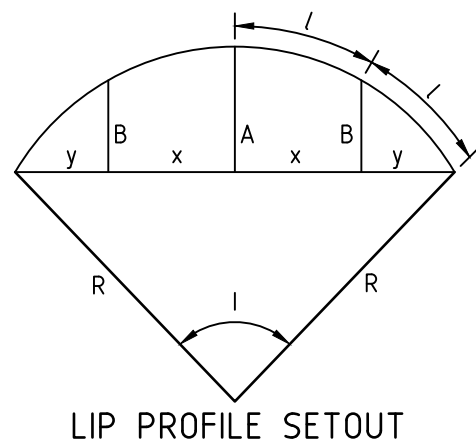

LIP PROFILE SETOUT

NOTES

- SETOUT CO-ORDINATES REFER TO LIP OF KERB/EDGE OF CONCRETE.
- REFER TO SHEET NUMBERS C06-C07 FOR LIP PROFILES.

REVISION	DATE	ISSUE DETAILS	DESIGN	DRAWN	CHECK	STATUS	SCALE @ A1	CLIENT		PROJECT	DRAWING TITLE							
											SETOUT INFORMATION							
3	18/03/20	SETOUT A & B REVISED & K REMOVED	G.A	G.A	J.C													
2	10/02/20	SETOUT K, L, M AND AVIATION DRV SETOUT ADDED	R.K	R.K	J.C													
1	17/12/19	SETOUT K & L REMOVED, BOUNDARY ROAD AMENDED	R.K	R.K	J.C													
0	09/08/19	ISSUED FOR CONSTRUCTION	G.M	G.M	J.C													
B	09/07/19	COUNCIL AMENDMENTS DATED 08/05/19	G.M	G.M	L.M													
A	22/02/19	ISSUED FOR APPROVAL	G.A	G.A	M.R													
											PROJECT No.	DRAWING No.	REVISION					
											16 - 001655.6	C08	3					

LEGEND	
	EXISTING SURFACE
	DESIGN LINE
	FUTURE DESIGN LINE
	LEFT LIP OF KERB
	RIGHT LIP OF KERB

VERTICAL GEOMETRY

HORIZONTAL GEOMETRY

DATUM RL34

DESIGN CENTRELINE


RIGHT EDGE OF SEAL

LEFT BACK OF KERB

EXISTING SURFACE CENTRELINE

CENTRELINE DEPTH

CHAINAGE

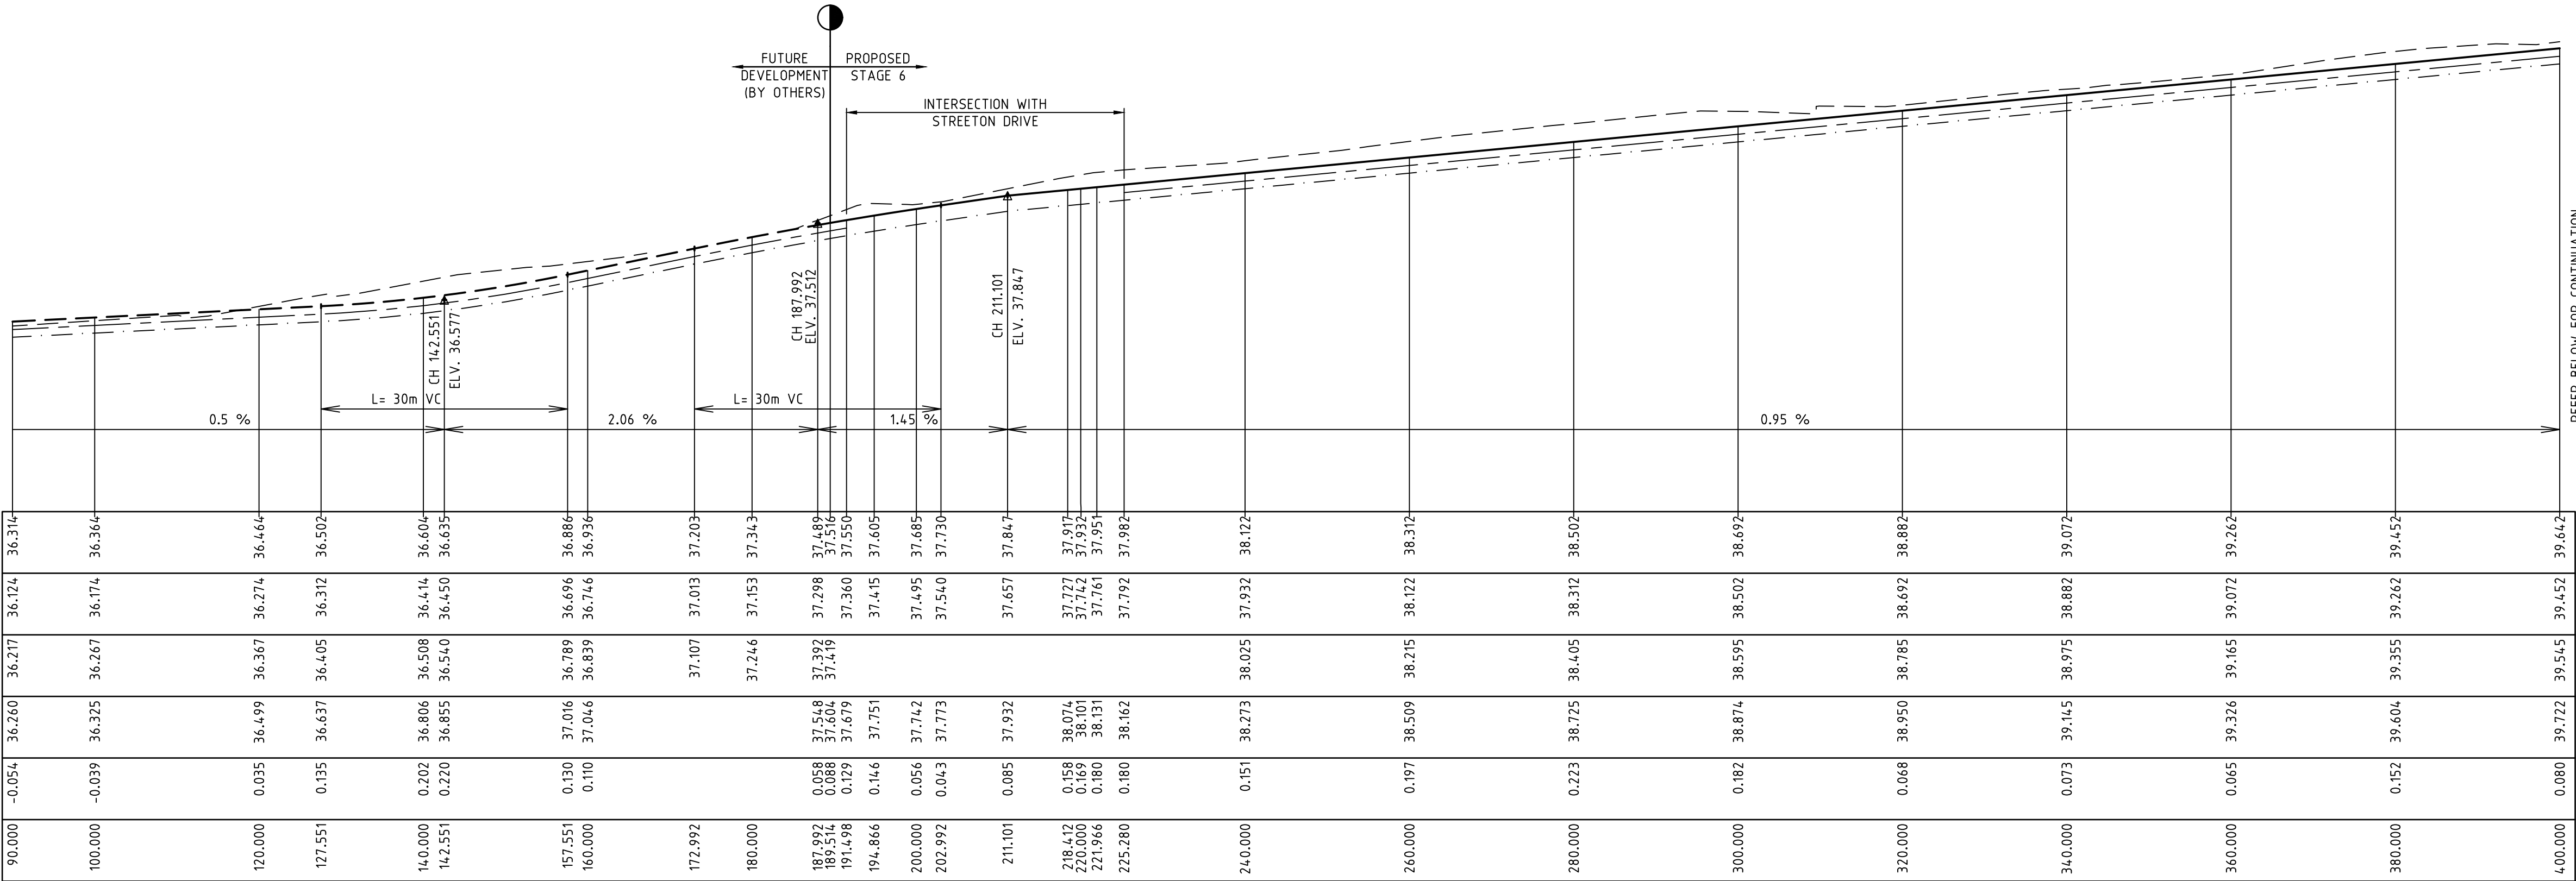

BOUNDARY ROAD LONGITUDINAL SECTION

VERTICAL GEOMETRY

HORIZONTAL GEOMETRY

DATUM RL37

DESIGN CENTRELINE


RIGHT EDGE OF SEAL

LEFT BACK OF KERB

EXISTING SURFACE CENTRELINE

CENTRELINE DEPTH


CHAINAGE

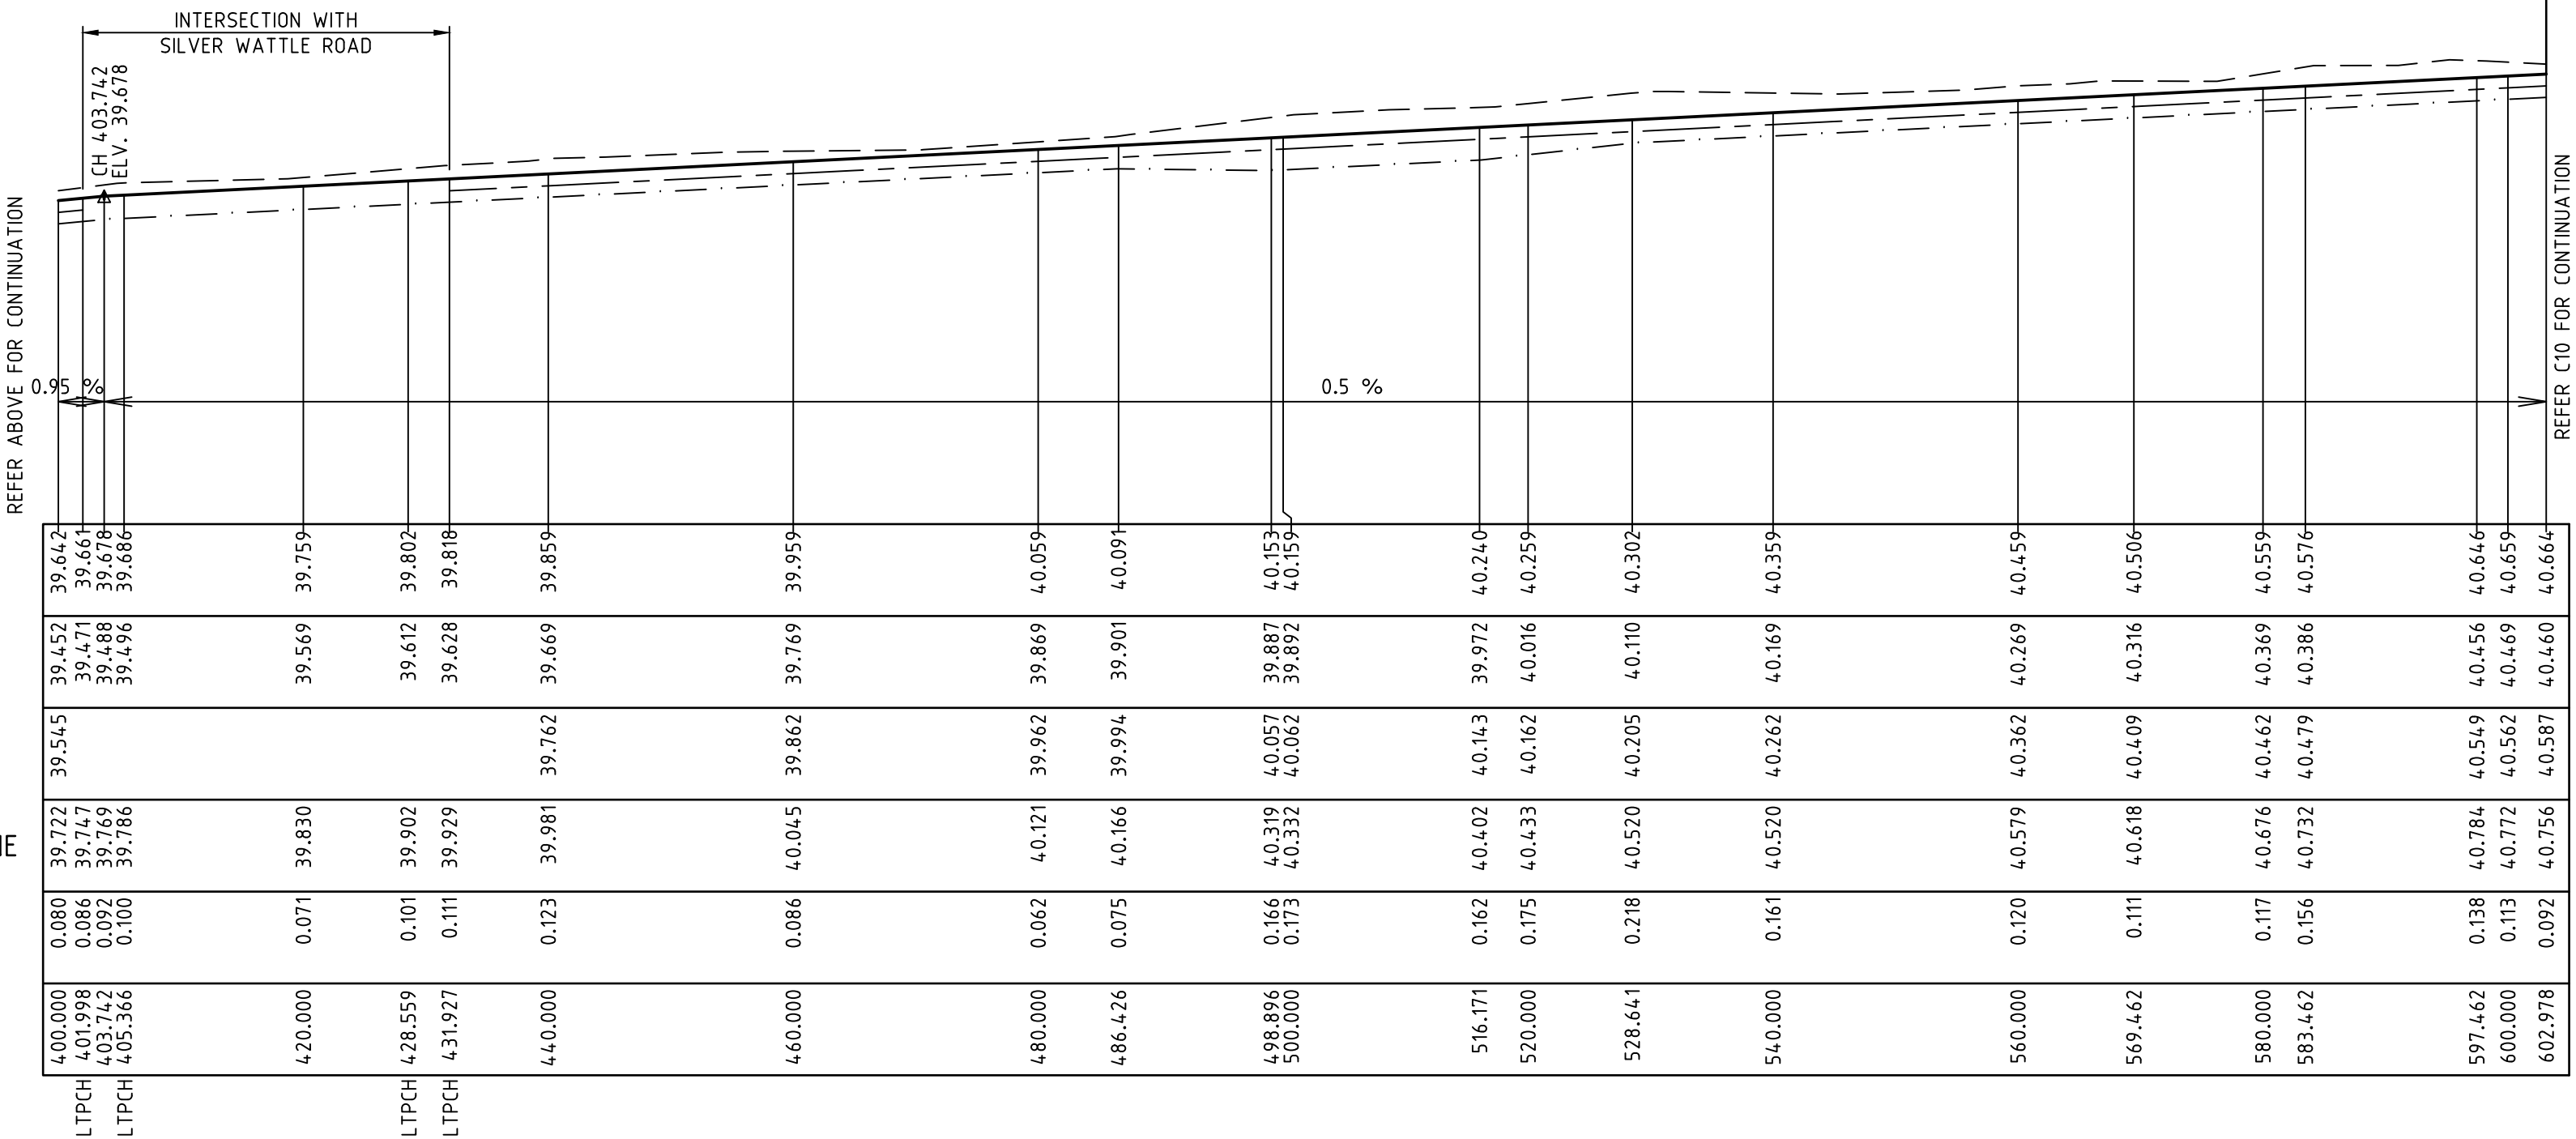

BOUNDARY ROAD LONGITUDINAL SECTION

REVISION	DATE	ISSUE DETAILS	DESIGN	DRAWN	CHECK	STATUS
1	10/02/20	LS AMENDED FROM CH603.127	R.K	R.K	J.C	
0	09/08/19	ISSUED FOR CONSTRUCTION	G.M	G.M	J.C	
B	09/07/19	COUNCIL AMENDMENTS DATED 08/05/19	G.M	G.M	L.M	
A	22/02/19	ISSUED FOR APPROVAL	G.A	G.A	M.R	

ISSUED FOR
CONSTRUCTION

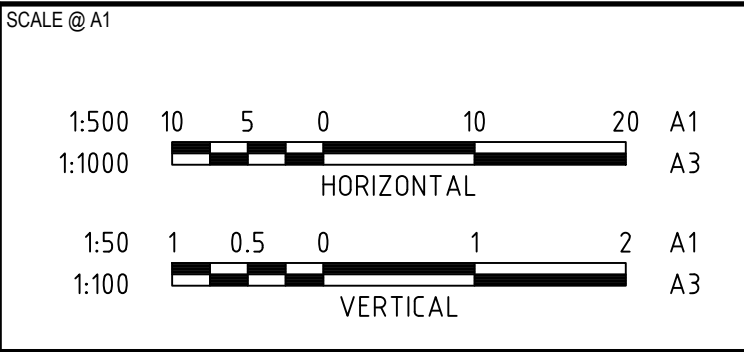

CLIENT
HOME LIVING ESTATE





PROJECT
341 BOUNDARY ROAD
MT DUNEED
STAGE 6

DRAWING TITLE		
LONGITUDINAL SECTIONS - 1		
PROJECT No.	DRAWING No.	REVISION
16 - 001655.6	C09	1

LEGEND


— — — — —	EXISTING SURFACE
— — — — —	DESIGN LINE
- - - - -	FUTURE DESIGN LINE
— — — — —	LEFT LIP OF KERB
— · — — · —	RIGHT LIP OF KERB

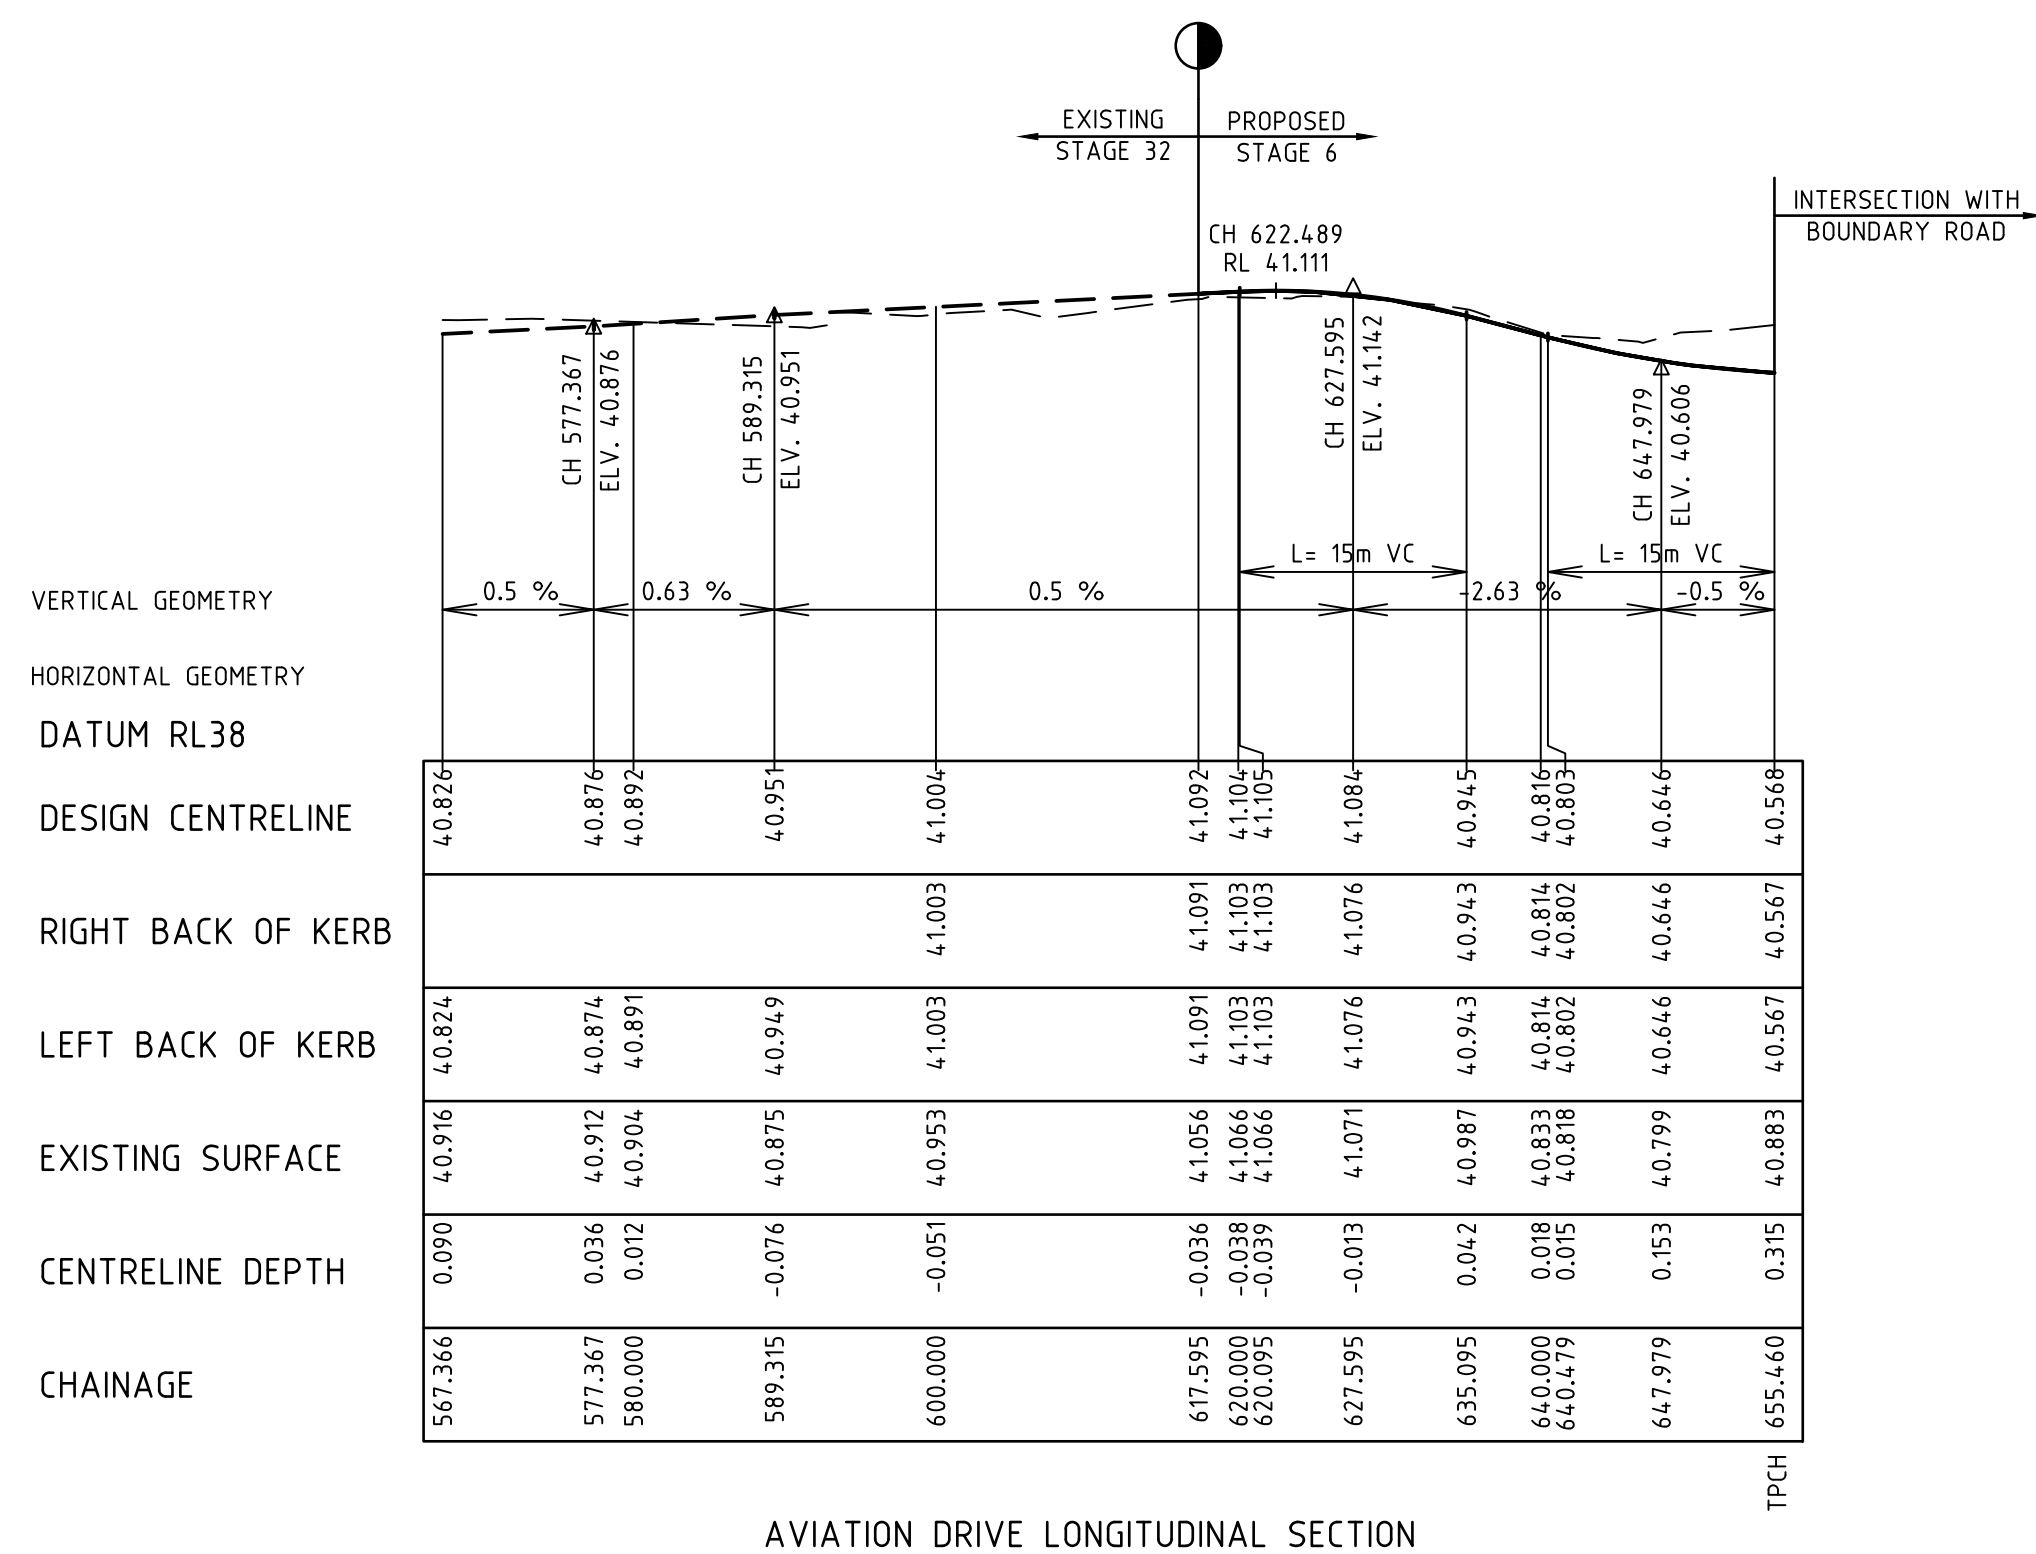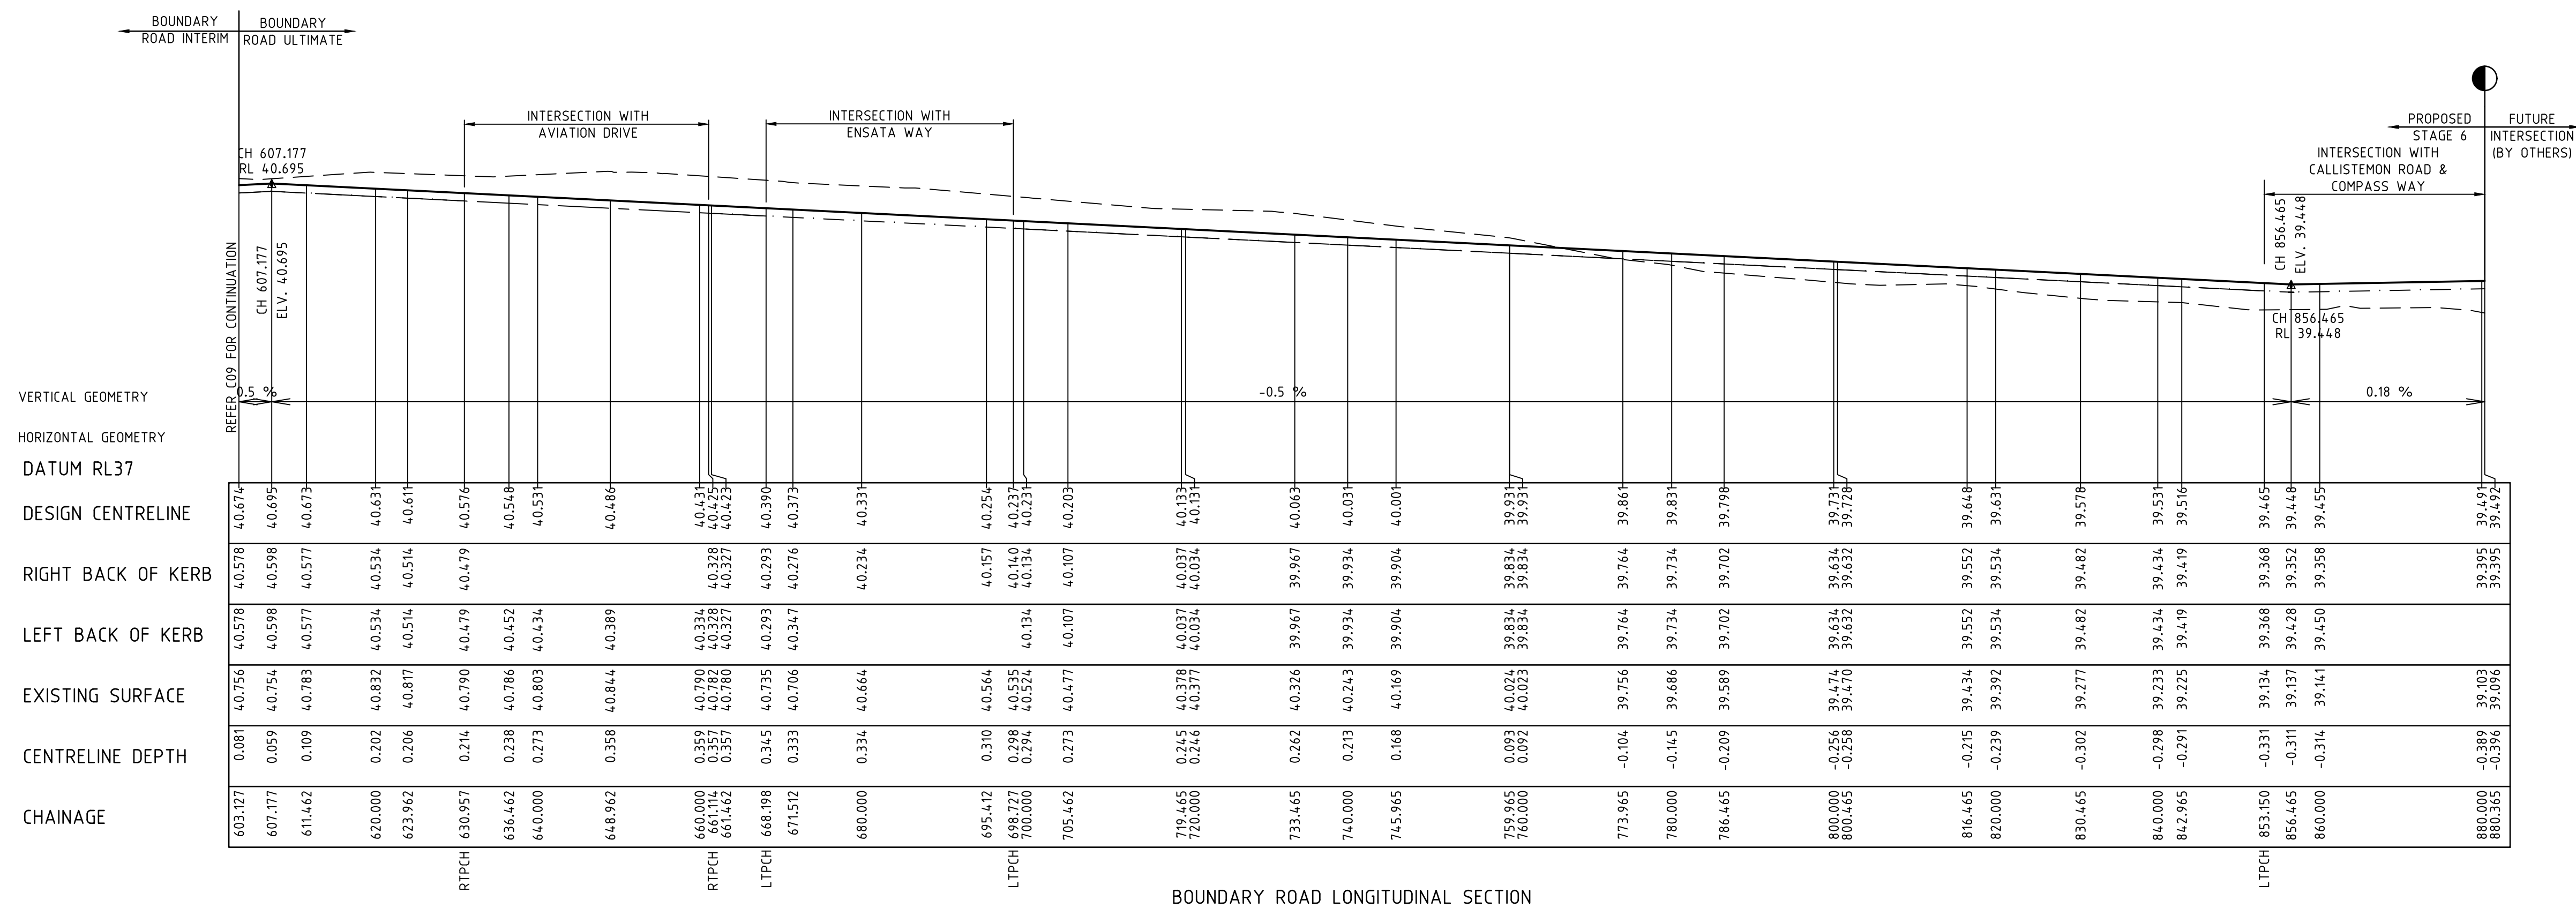

REVISION	DATE	ISSUE DETAILS	DESIGN	DRAWN	CHECK
2	18/03/20	COMPASS WAY NOTE ADDED	G.A	G.A	J.C
1	10/02/20	LS AMENDED, AVIATION DRIVE ADDED	R.K	R.K	J.C
0	09/08/19	ISSUED FOR CONSTRUCTION	G.M	G.M	J.C
B	09/07/19	COUNCIL AMENDMENTS DATED 08/05/19	G.M	G.M	L.M
A	22/02/18	ISSUED FOR APPROVAL	G.A	G.A	M.R

STATUS

**ISSUED FOR
CONSTRUCTION**

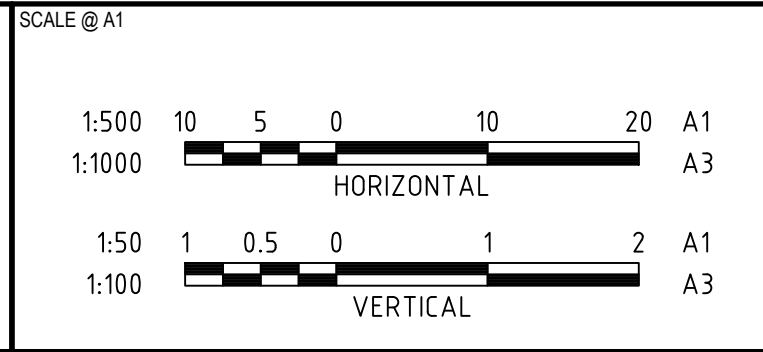









CLIENT	
HOME LIVING ESTATE	



PROJECT

**341 BOUNDARY ROAD
MT DUNEED
STAGE 6**

DRAWING TITLE		
LONGITUDINAL SECTIONS - 2		
PROJECT No.	DRAWING No.	REVISION
16 - 001655.6	C10	2

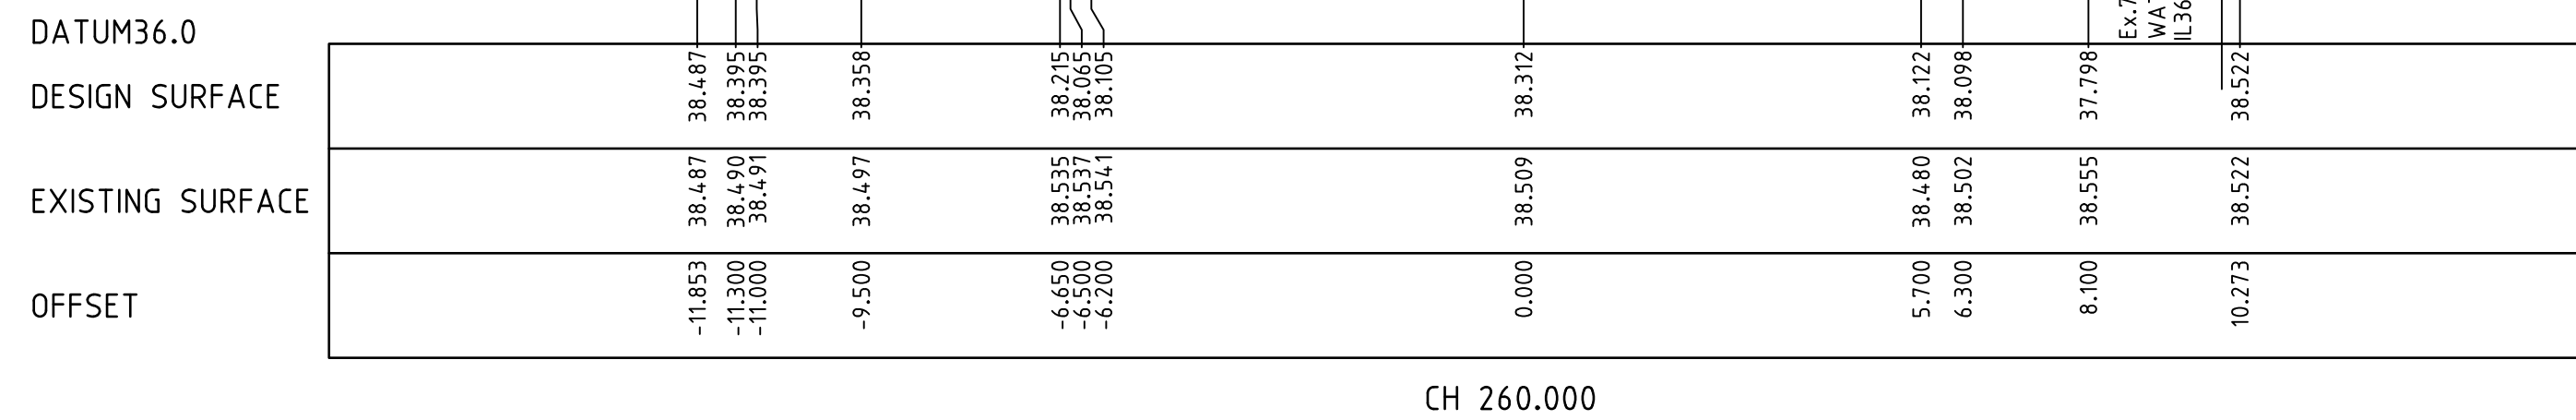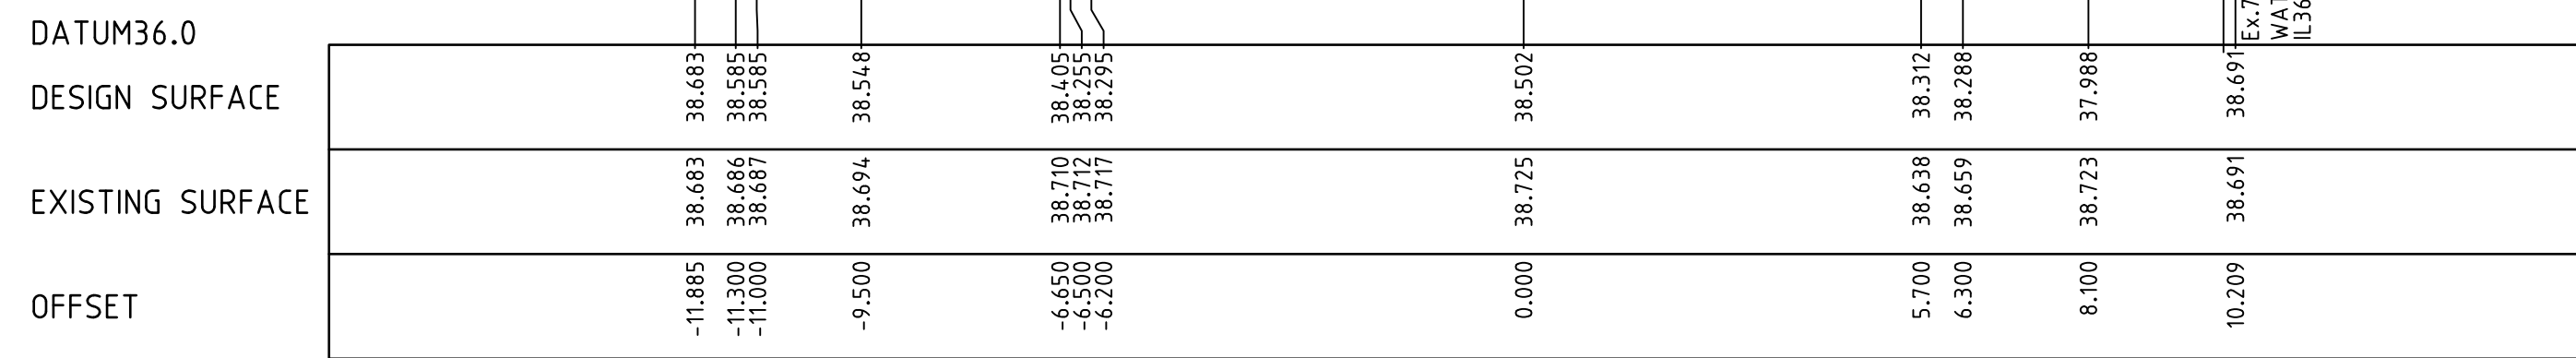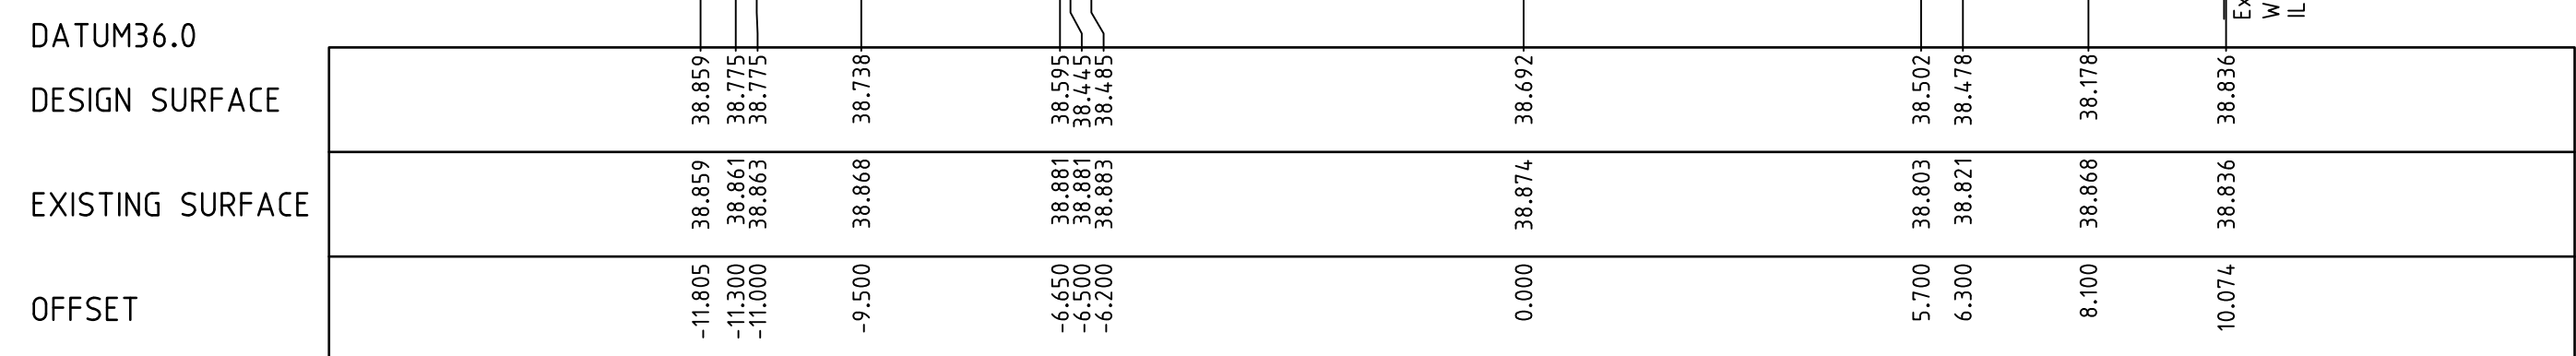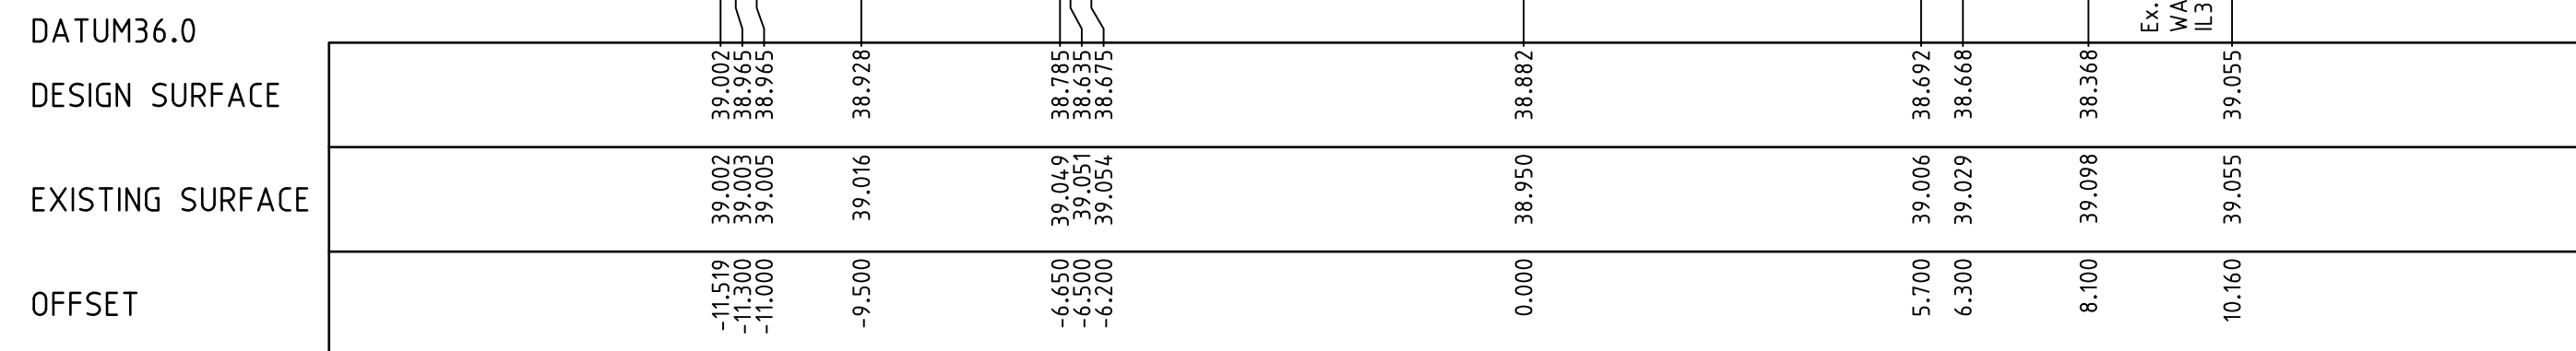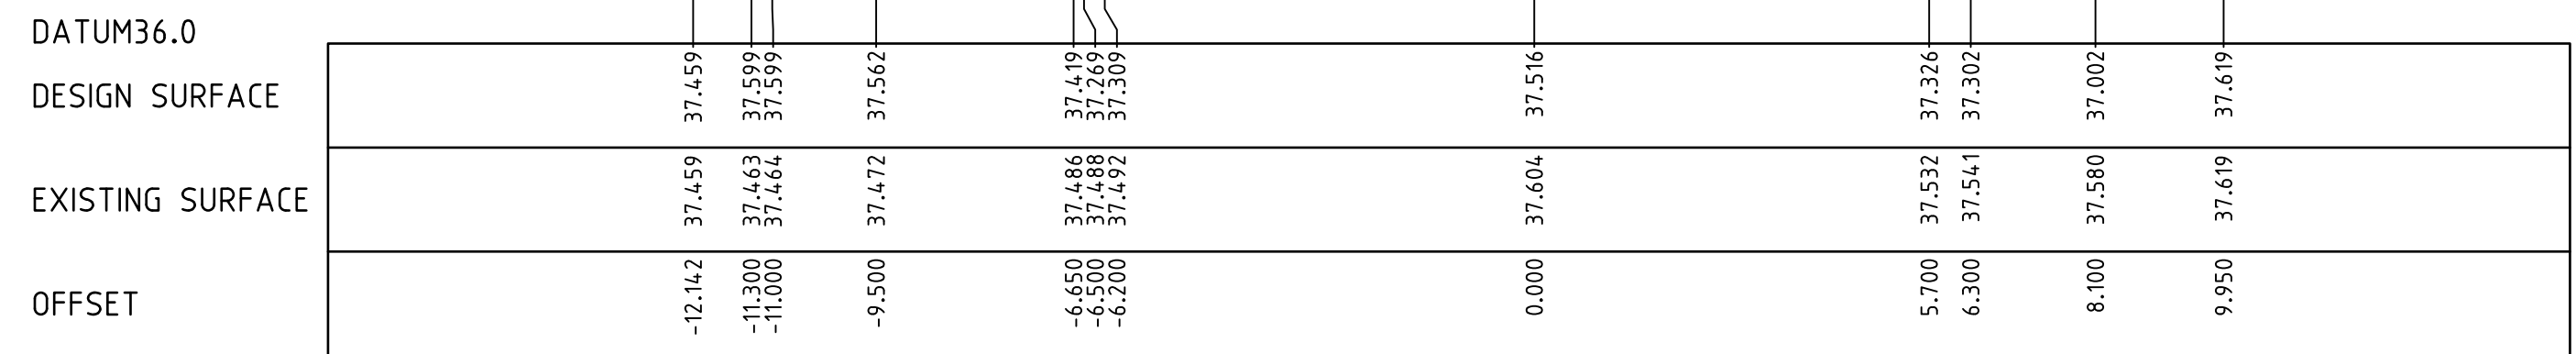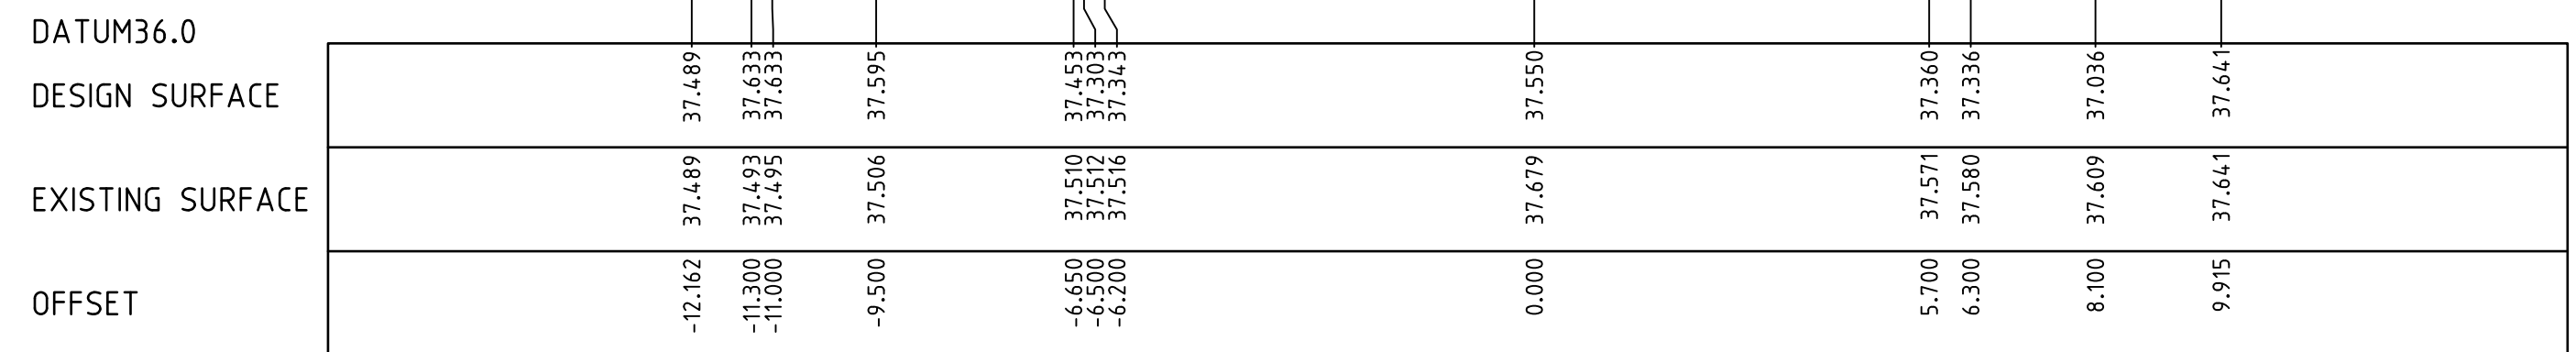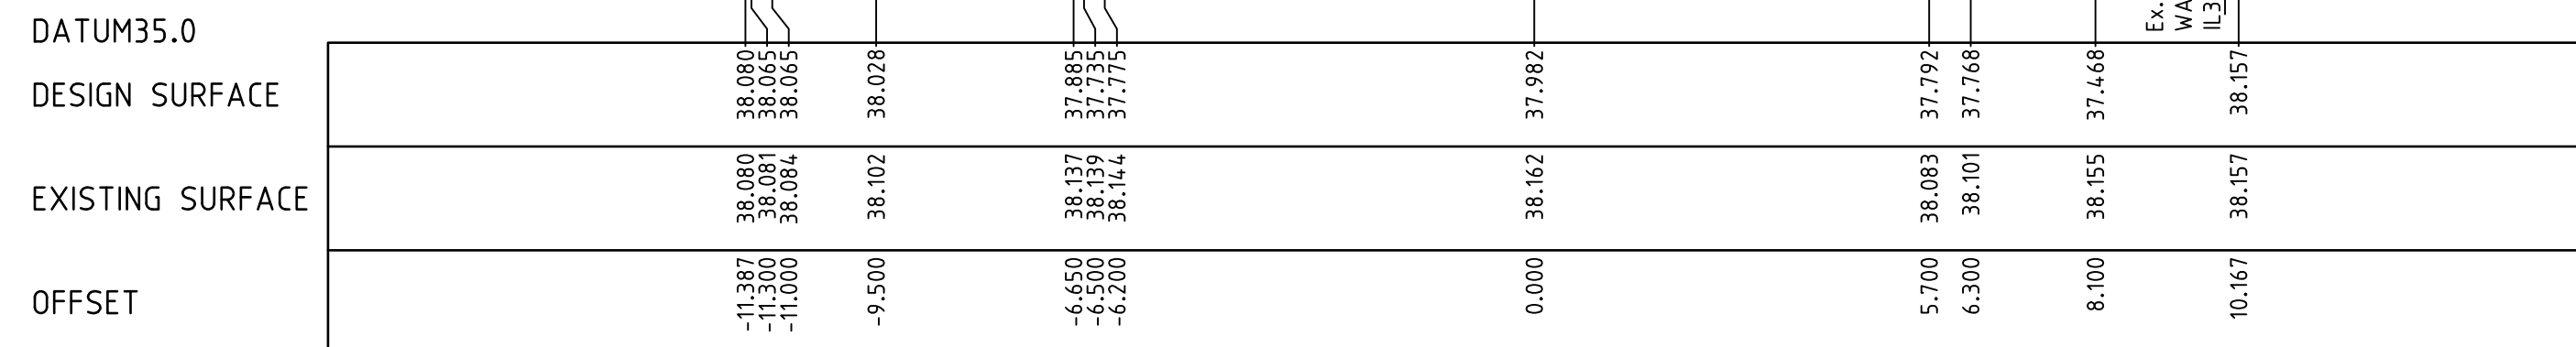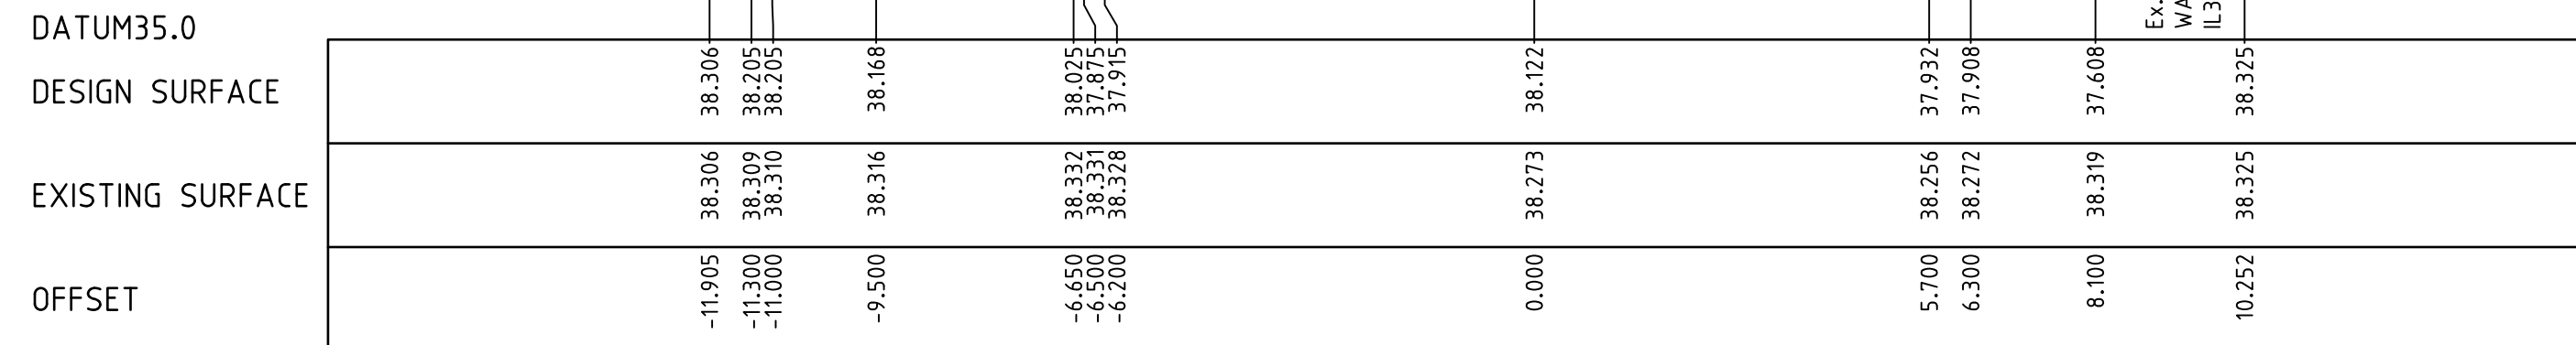








REVISION	DATE	ISSUE DETAILS	DESIGN	DRAWN	CHECK	STATUS	CLIENT	SCALE @ A1	PROJECT	DRAWING TITLE
						ISSUED FOR CONSTRUCTION	HOME LIVING ESTATE	1:10021024A1 1:200 </		

LEGEND





— — — — — EXISTING SURFACE

————— DESIGN LINE

— — — — EXISTING SURFACE
———— DESIGN LINE

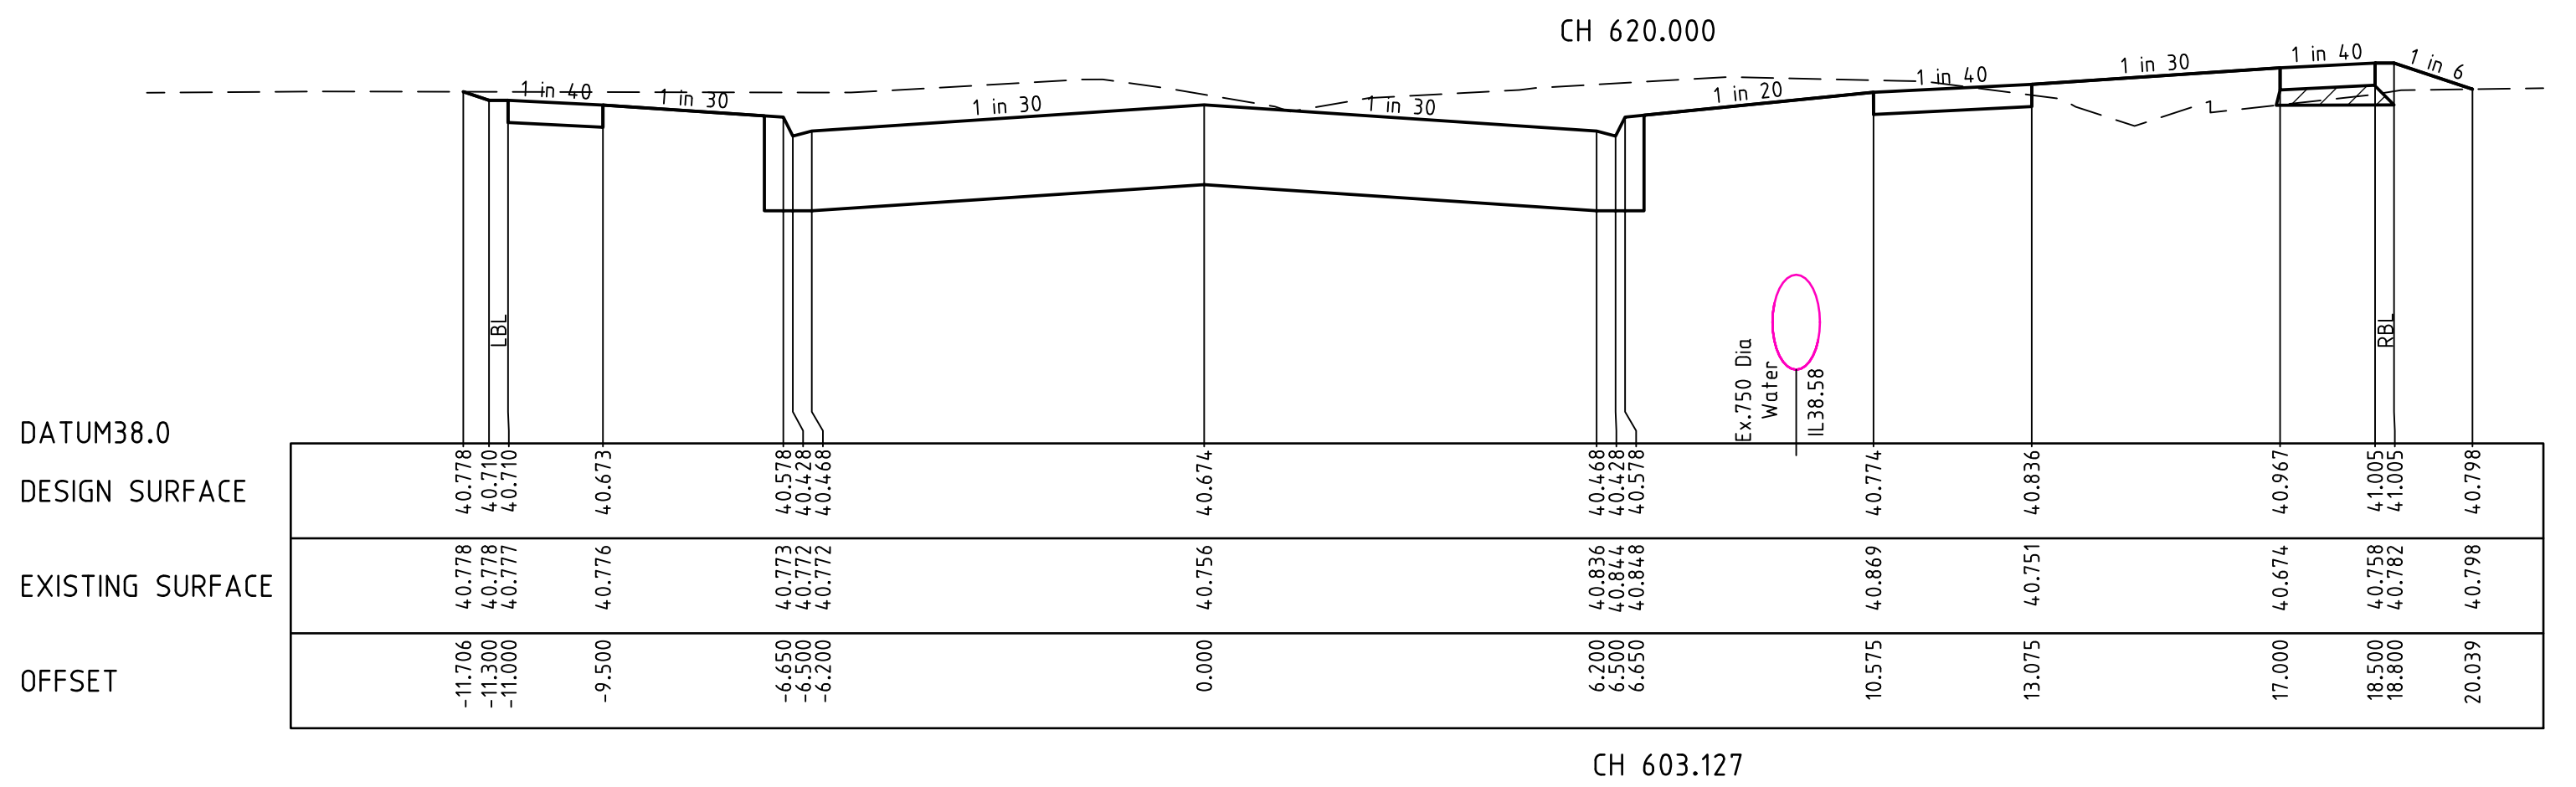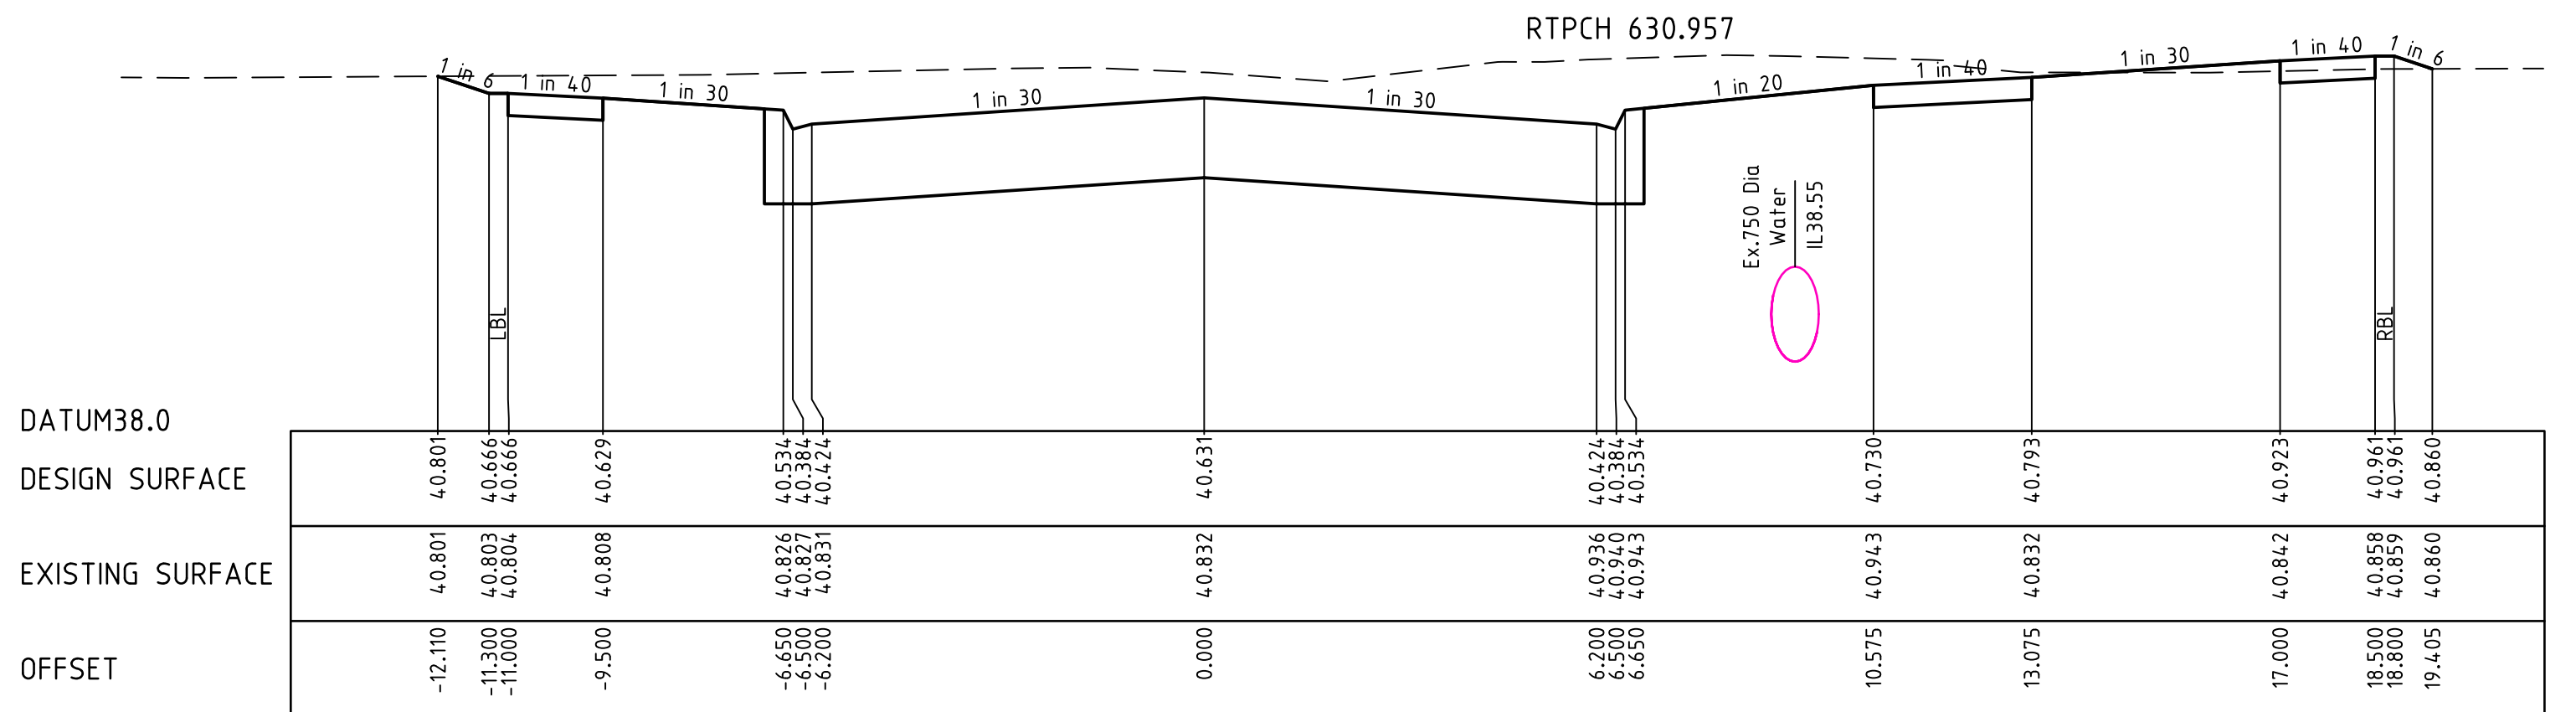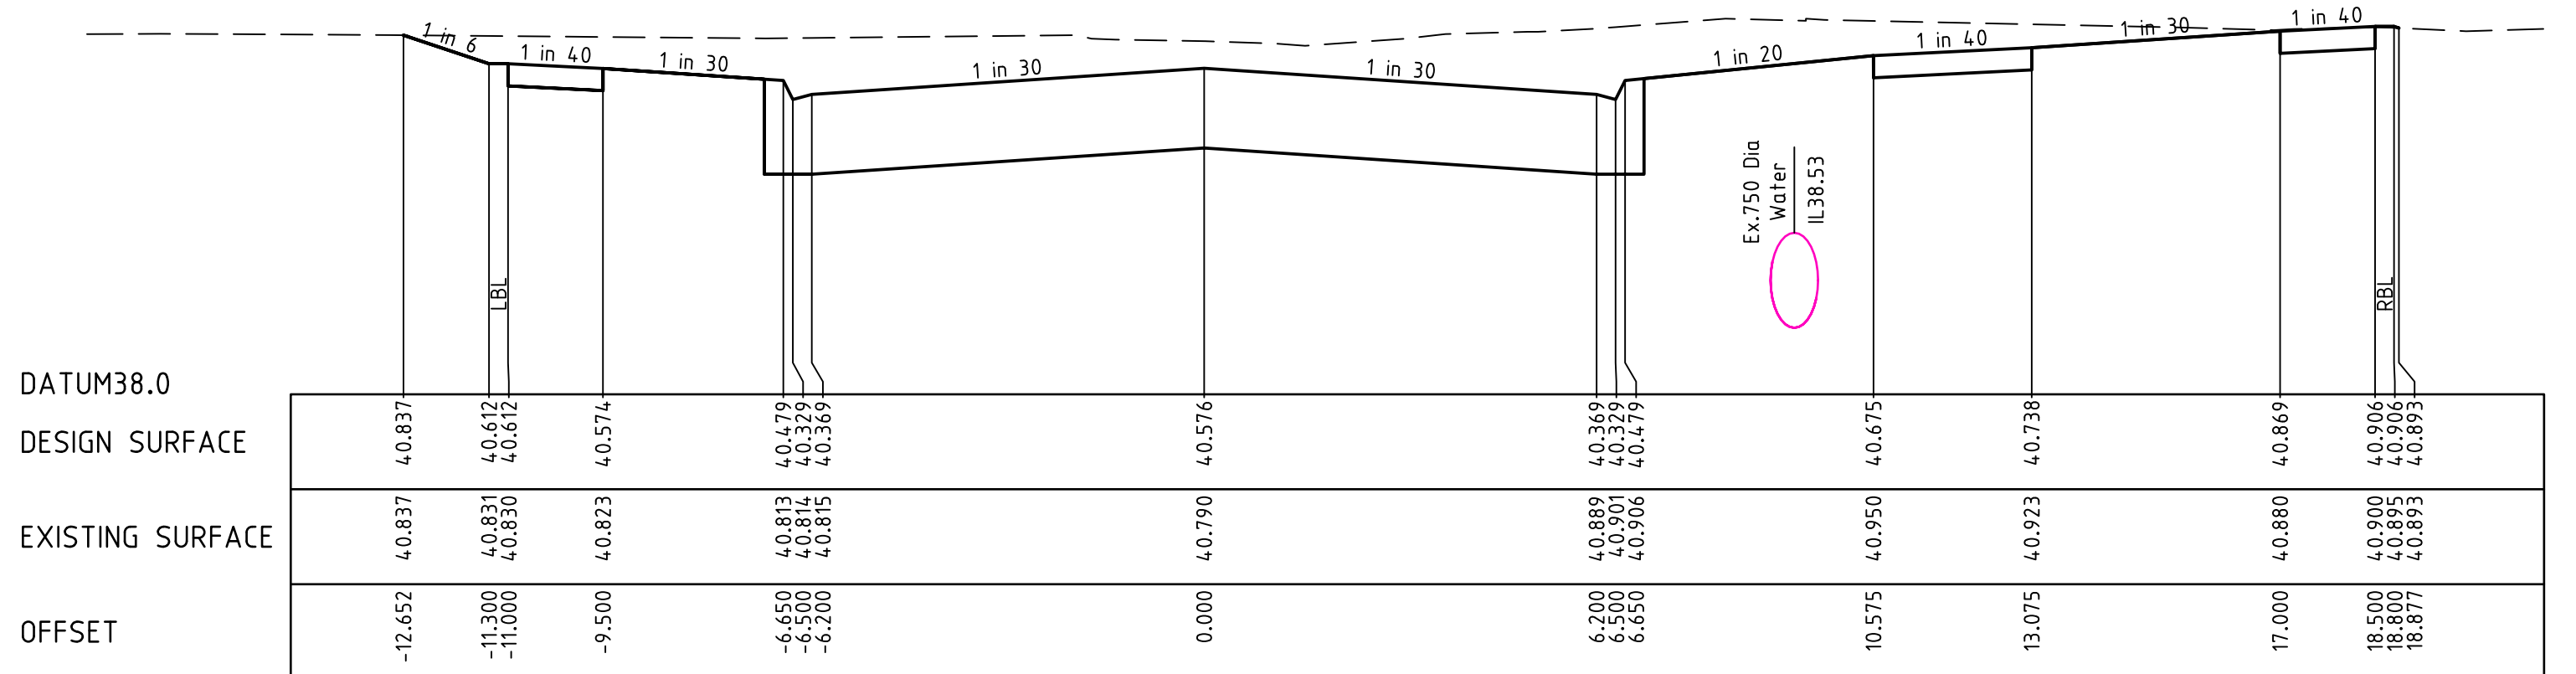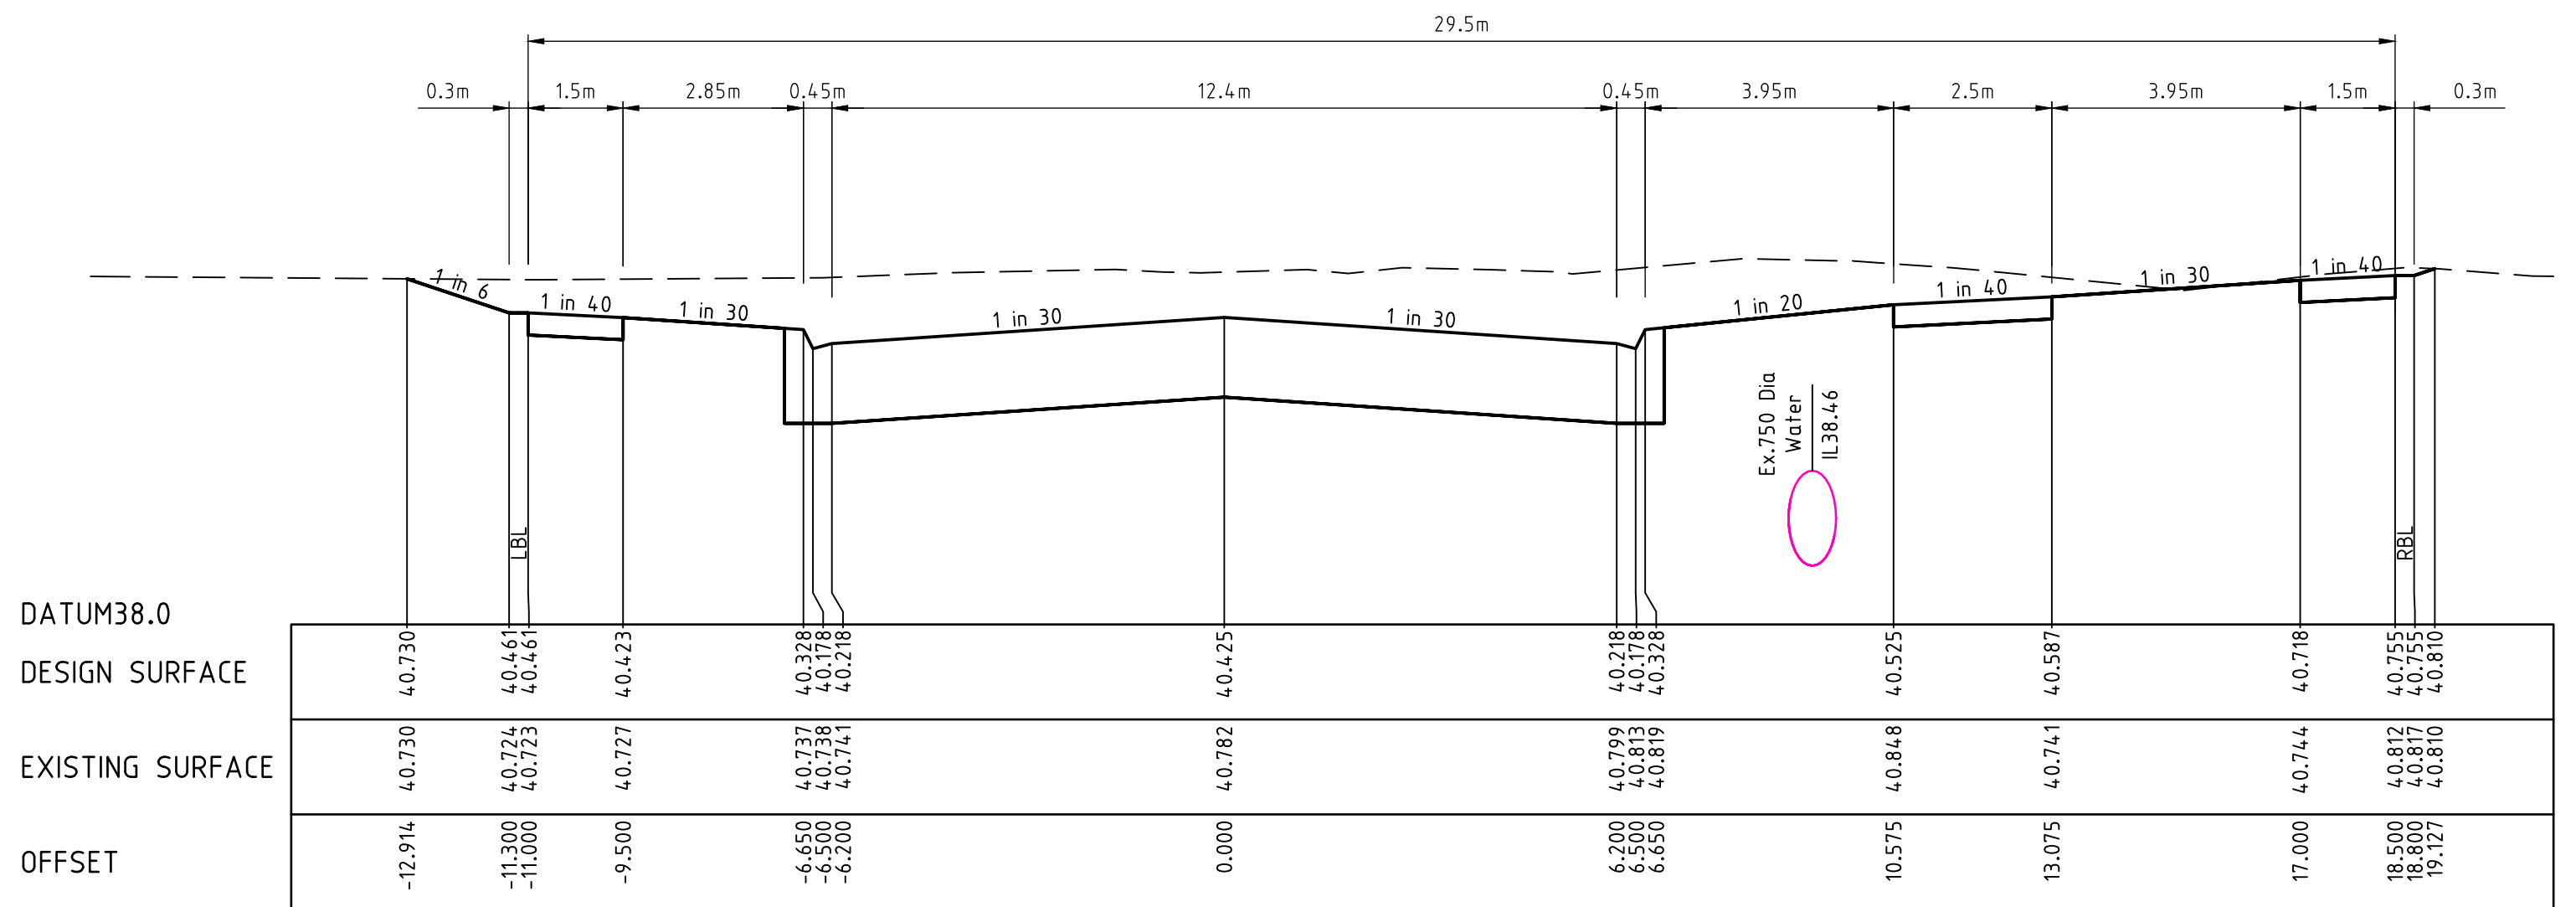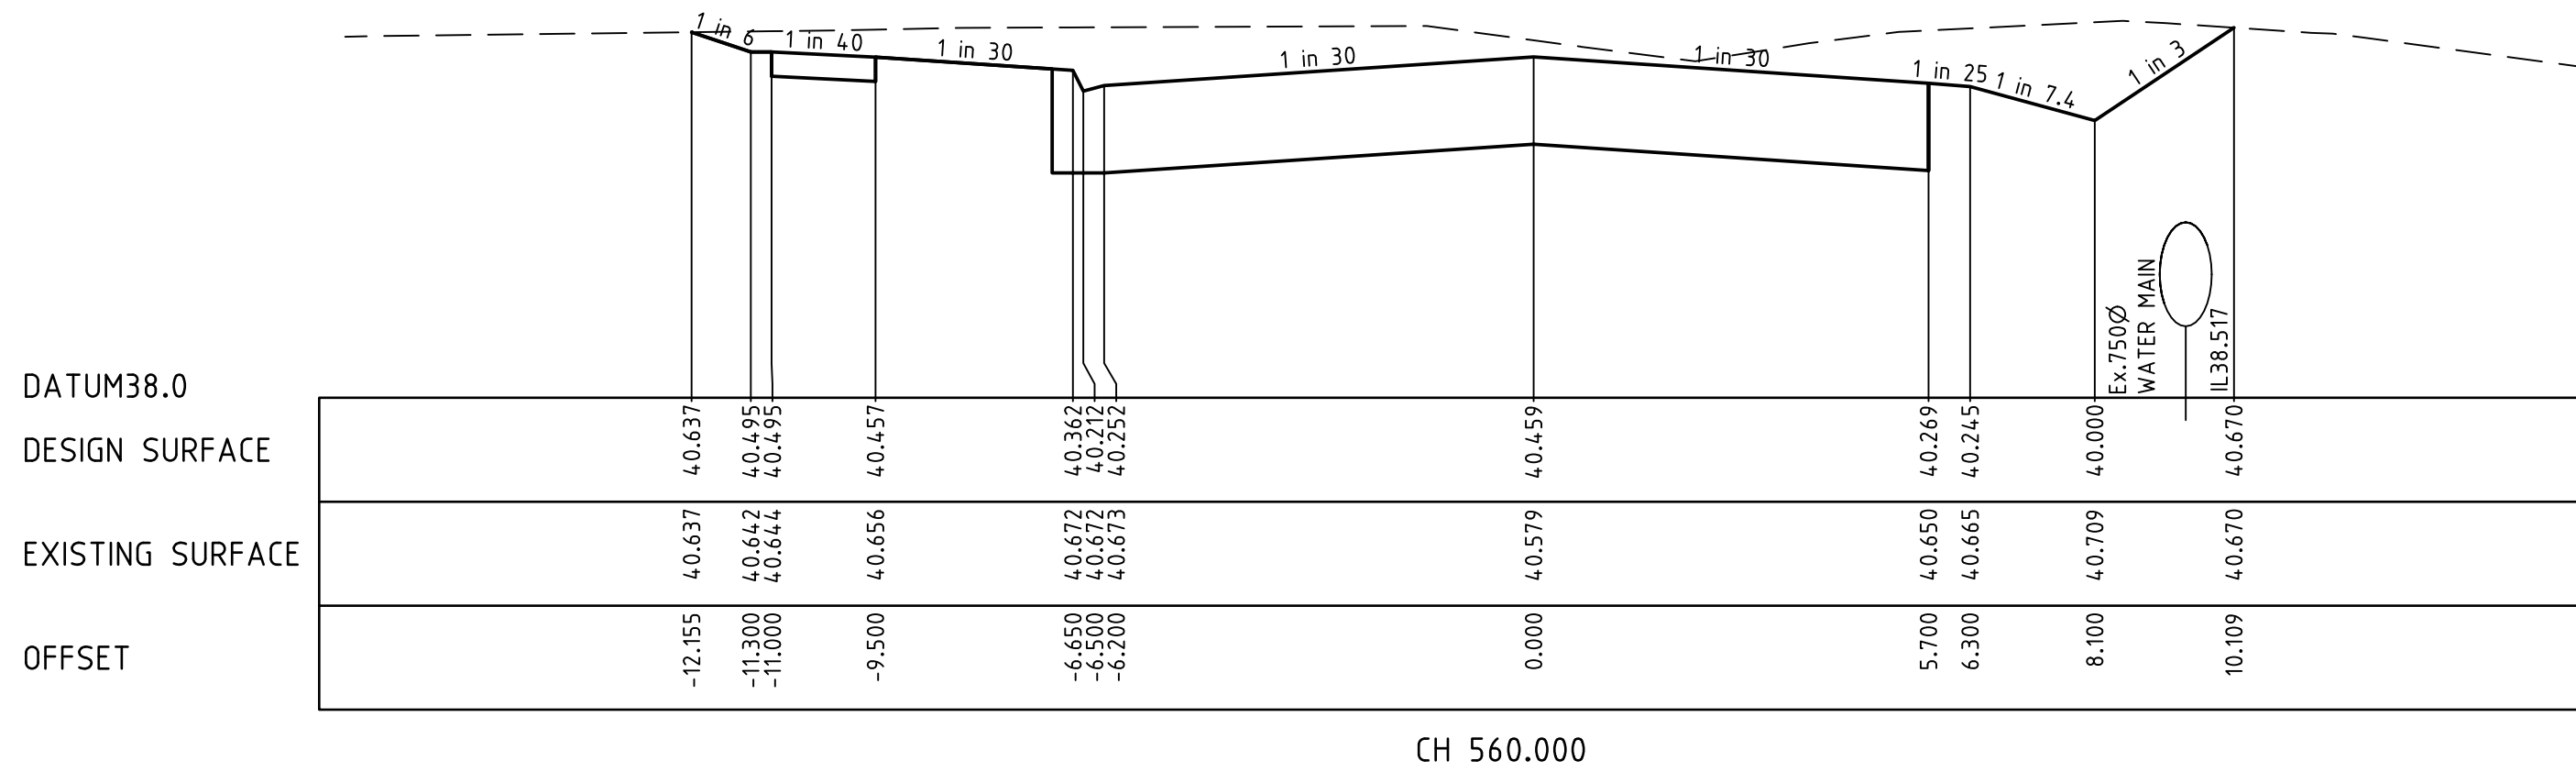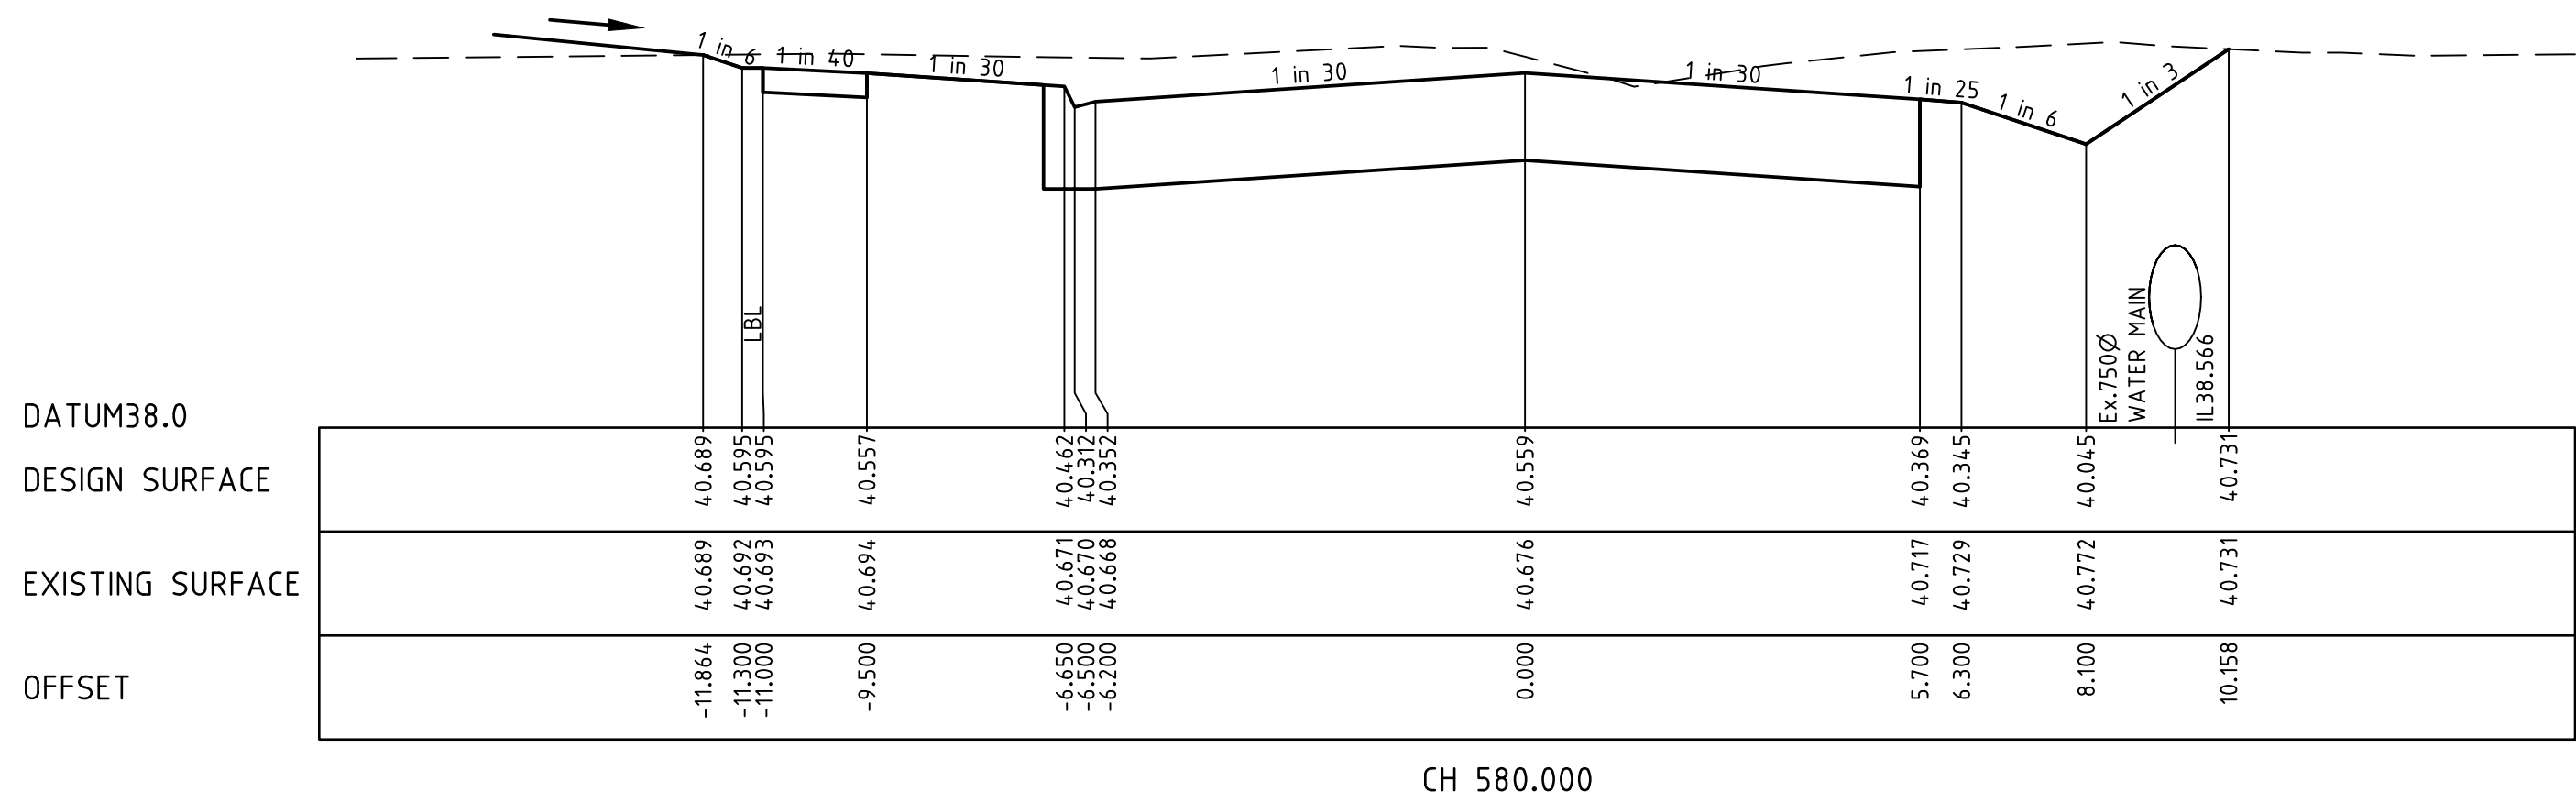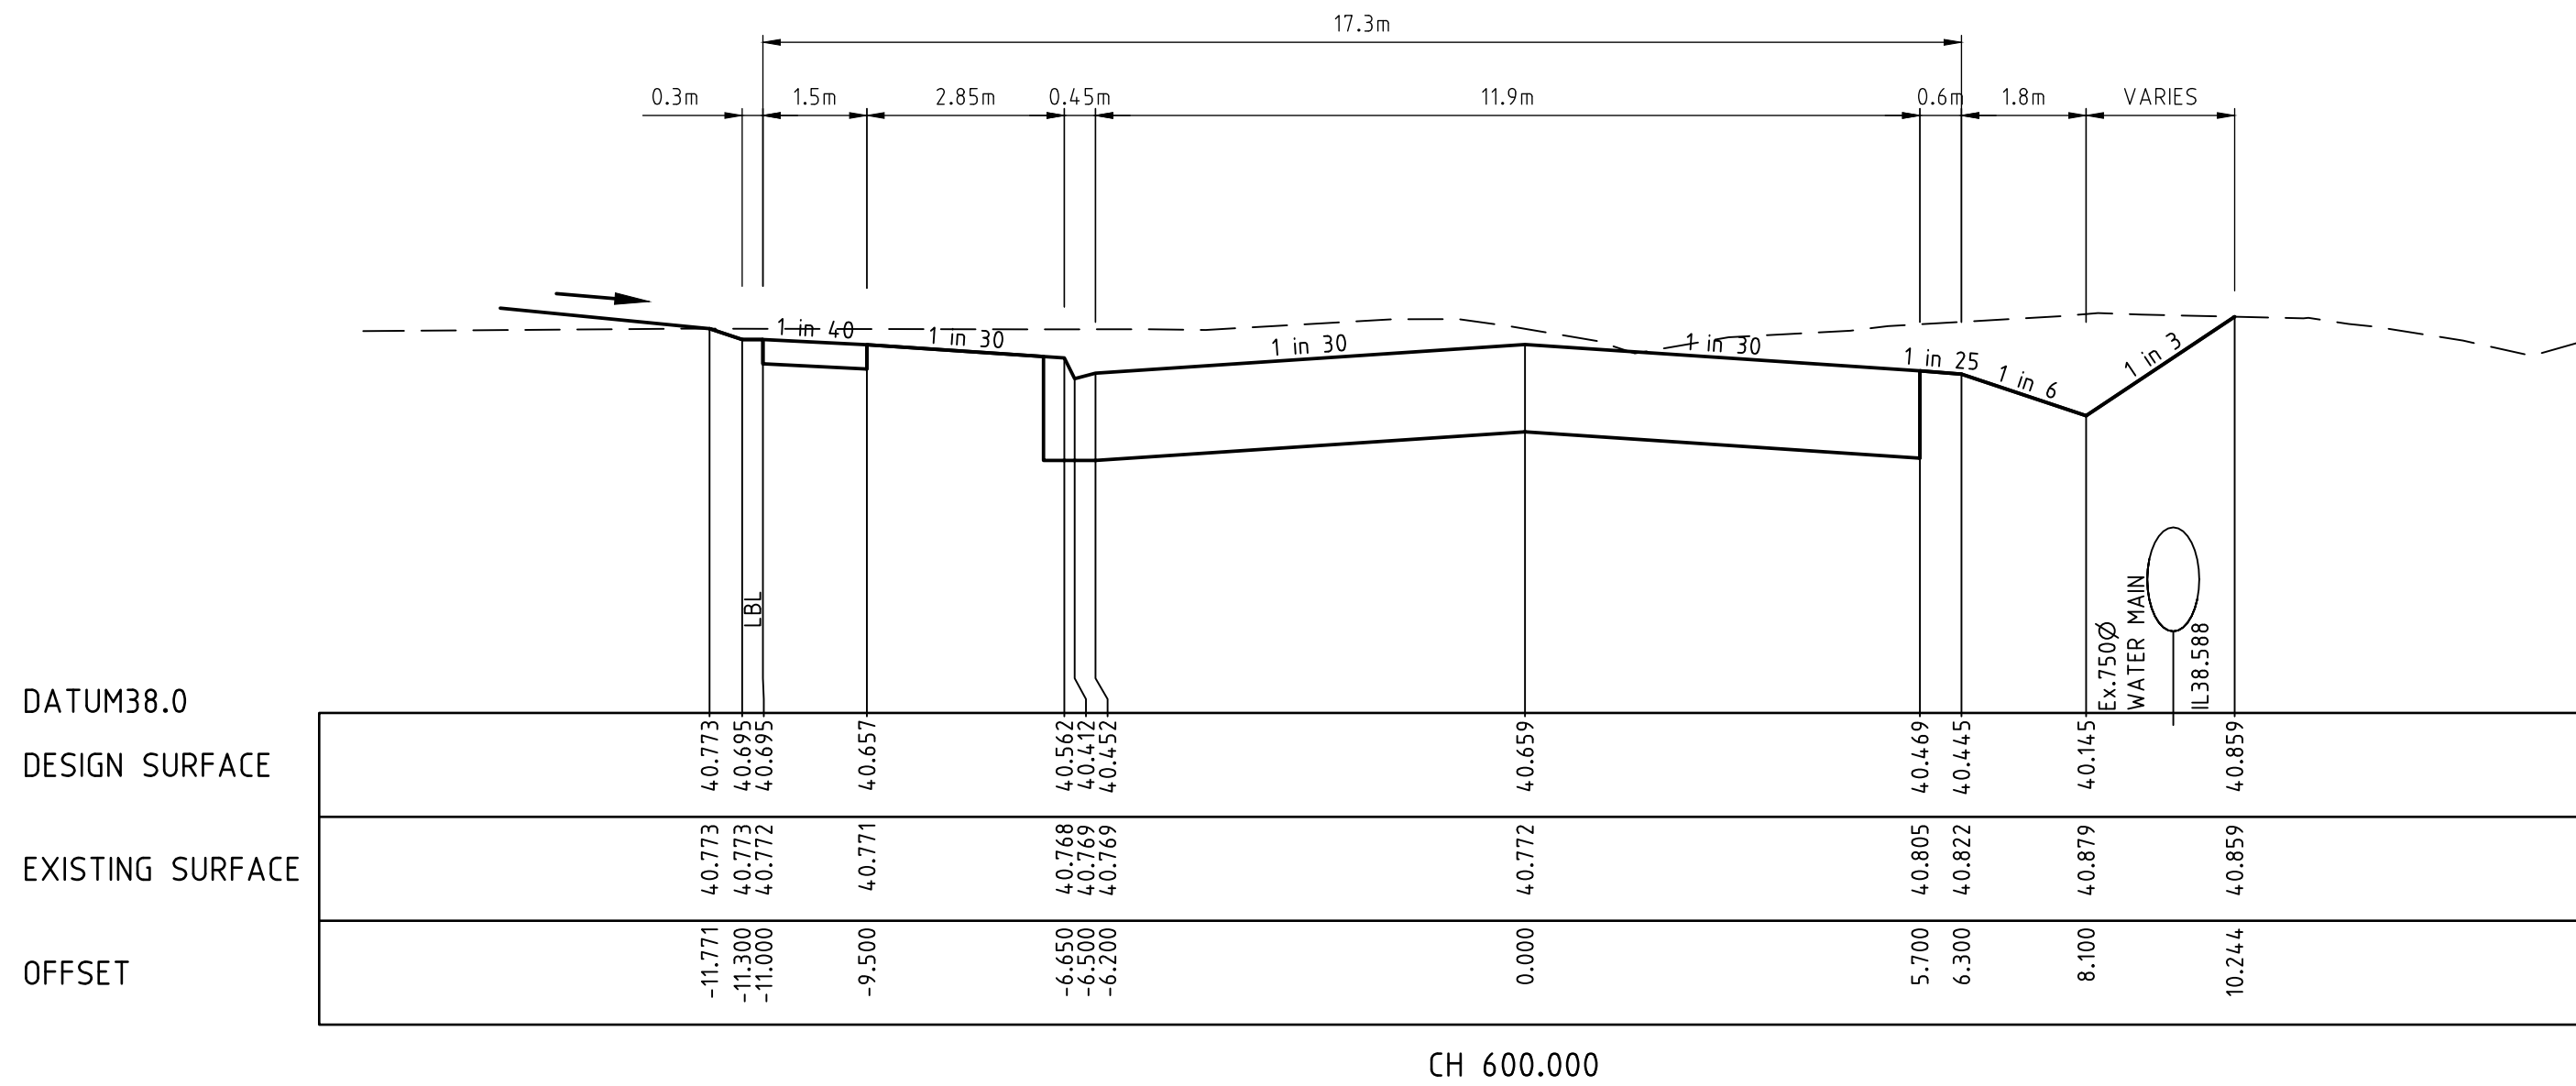


REVISION	DATE	ISSUE DETAILS	DESIGN	DRAWN	CHECK	STATUS	CLIENT		PROJECT	DRAWING TITLE		
						ISSUED FOR CONSTRUCTION	HOME LIVING ESTATE	SCALE @ A1 1:10021024A1 1:200HORIZONTALA3 1:5010.512A1 1:100VERTICALA3	341 BOUNDARY ROAD CROSS SECTIONS - 4 STAGE 6	BOUNDARY ROAD		
					CROSS SECTIONS - 4							
					CH560.000-CH698.727							
1	10/02/20	SOUTHERN KERB ADDED	R.K	R.K	J.C					PROJECT No.	DRAWING No.	REVISION
0	09/08/19	ISSUED FOR CONSTRUCTION	G.M	G.M	J.C					16 - 001655.6	C14	1
B	09/07/19	COUNCIL AMENDMENTS DATED 08/05/19	G.M	G.M	L.M							
A	22/02/19	ISSUED FOR APPROVAL	G.A	G.A	M.R							

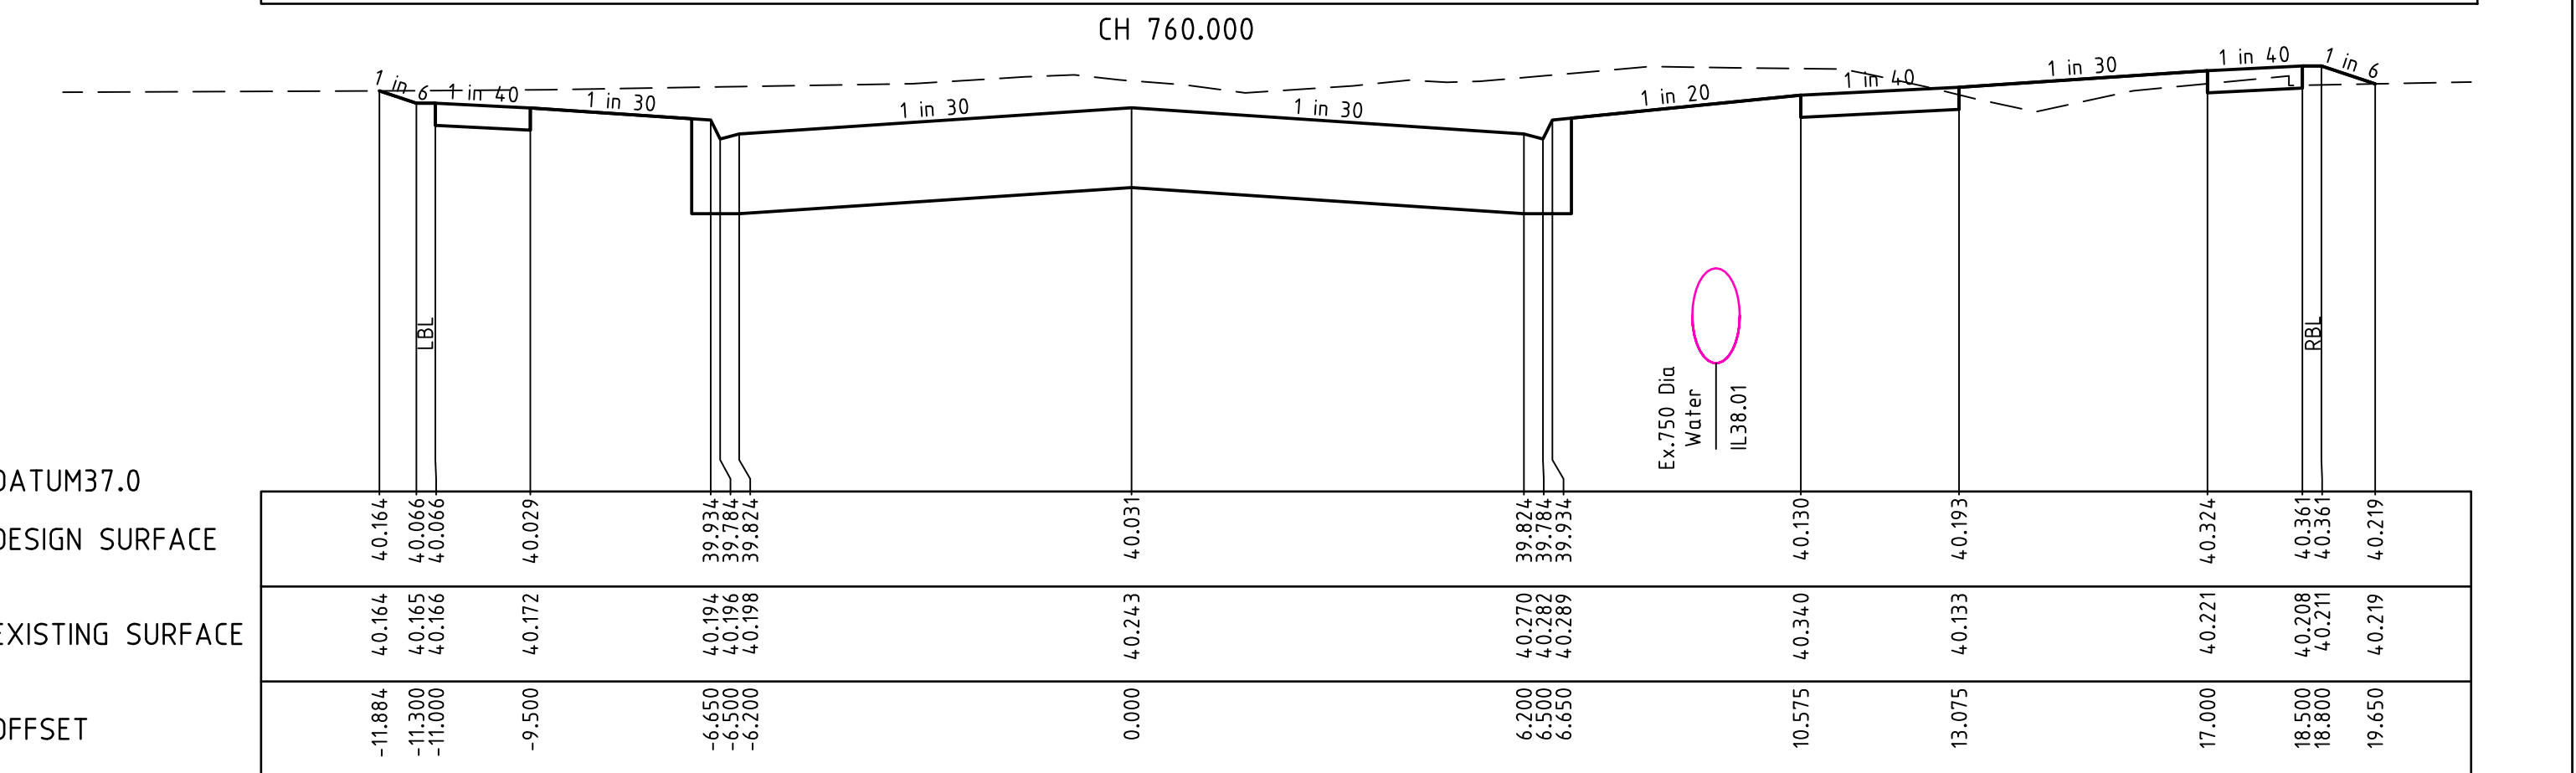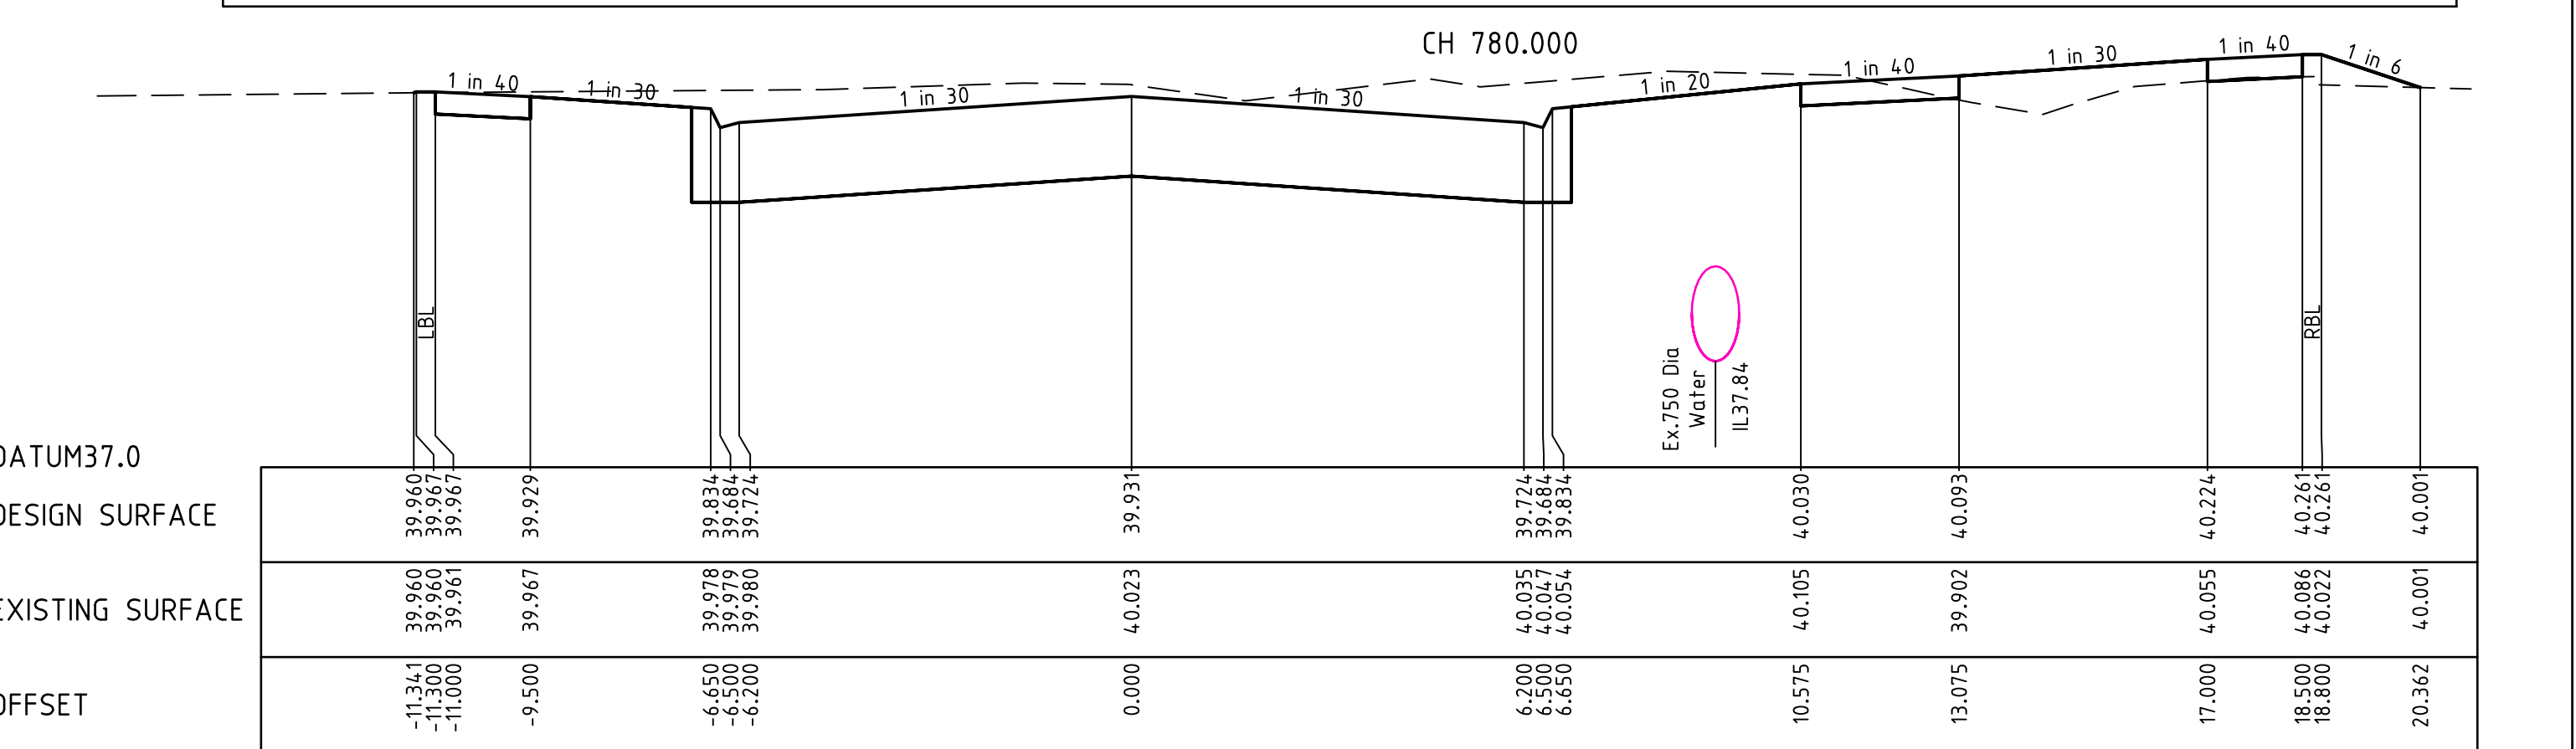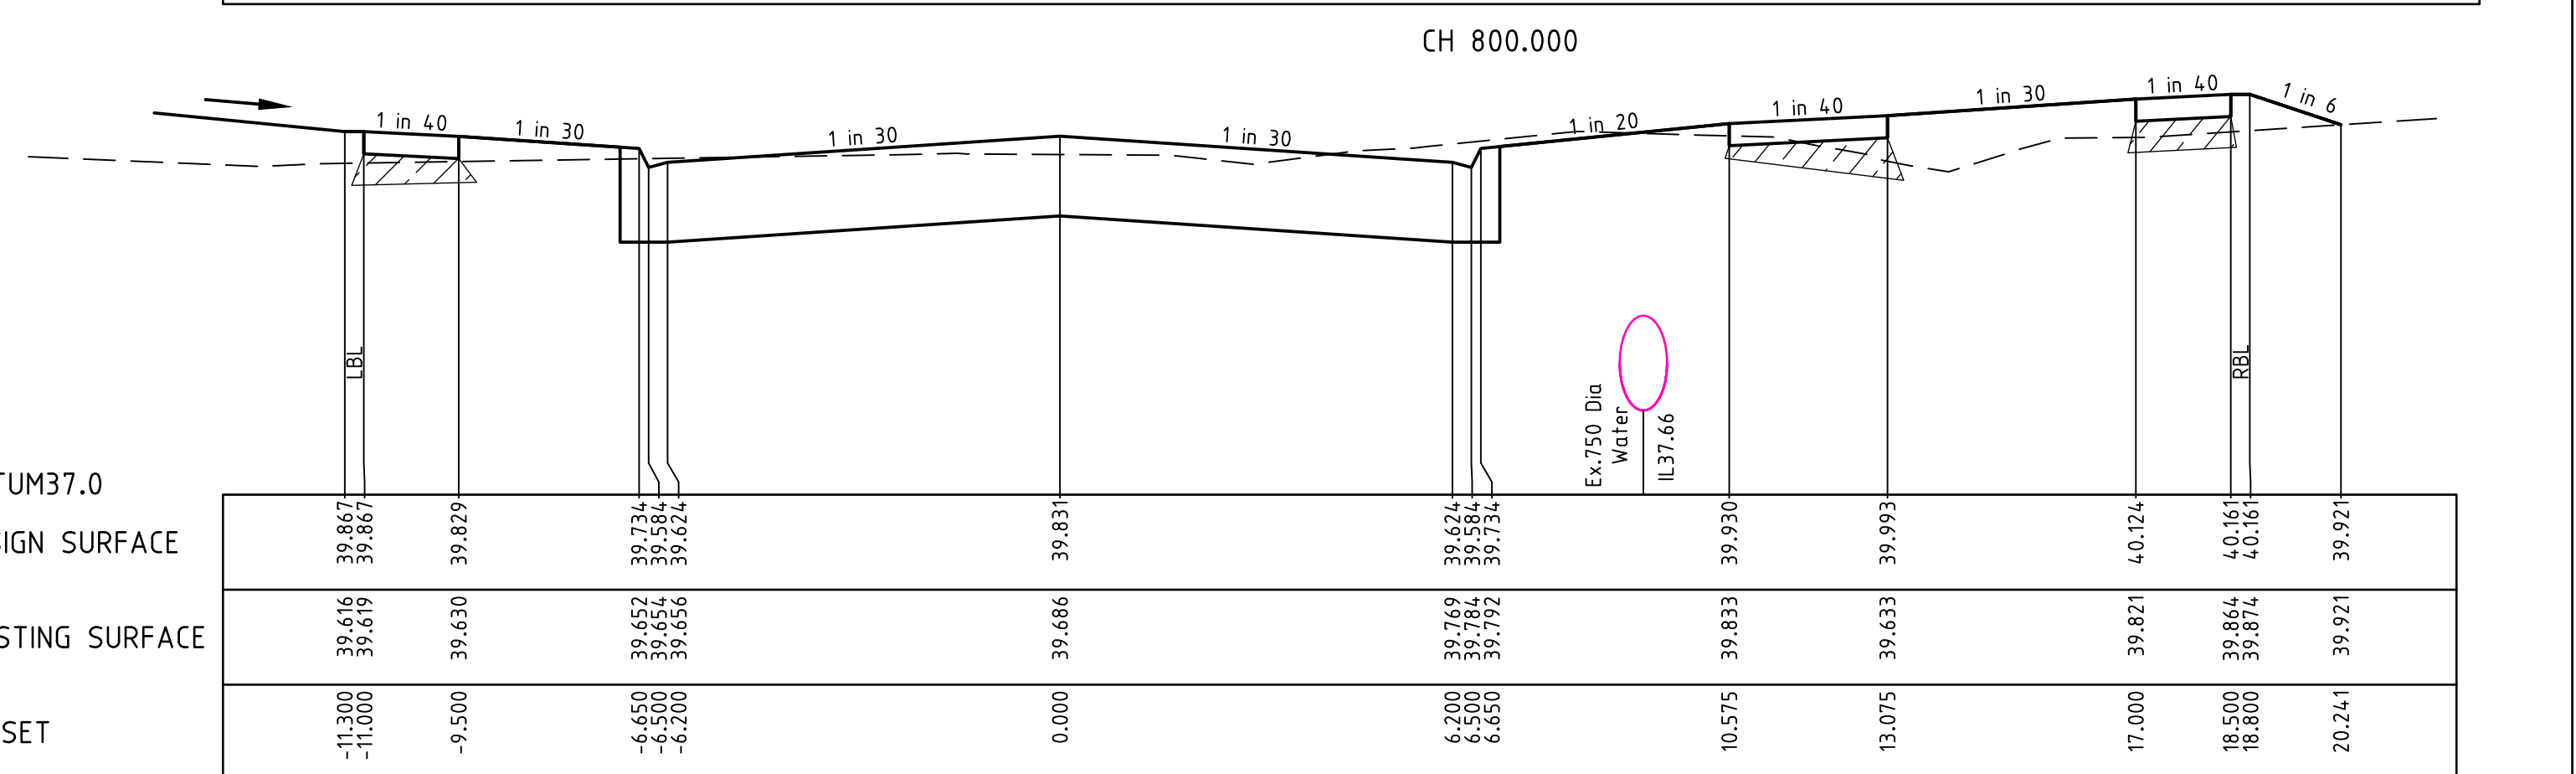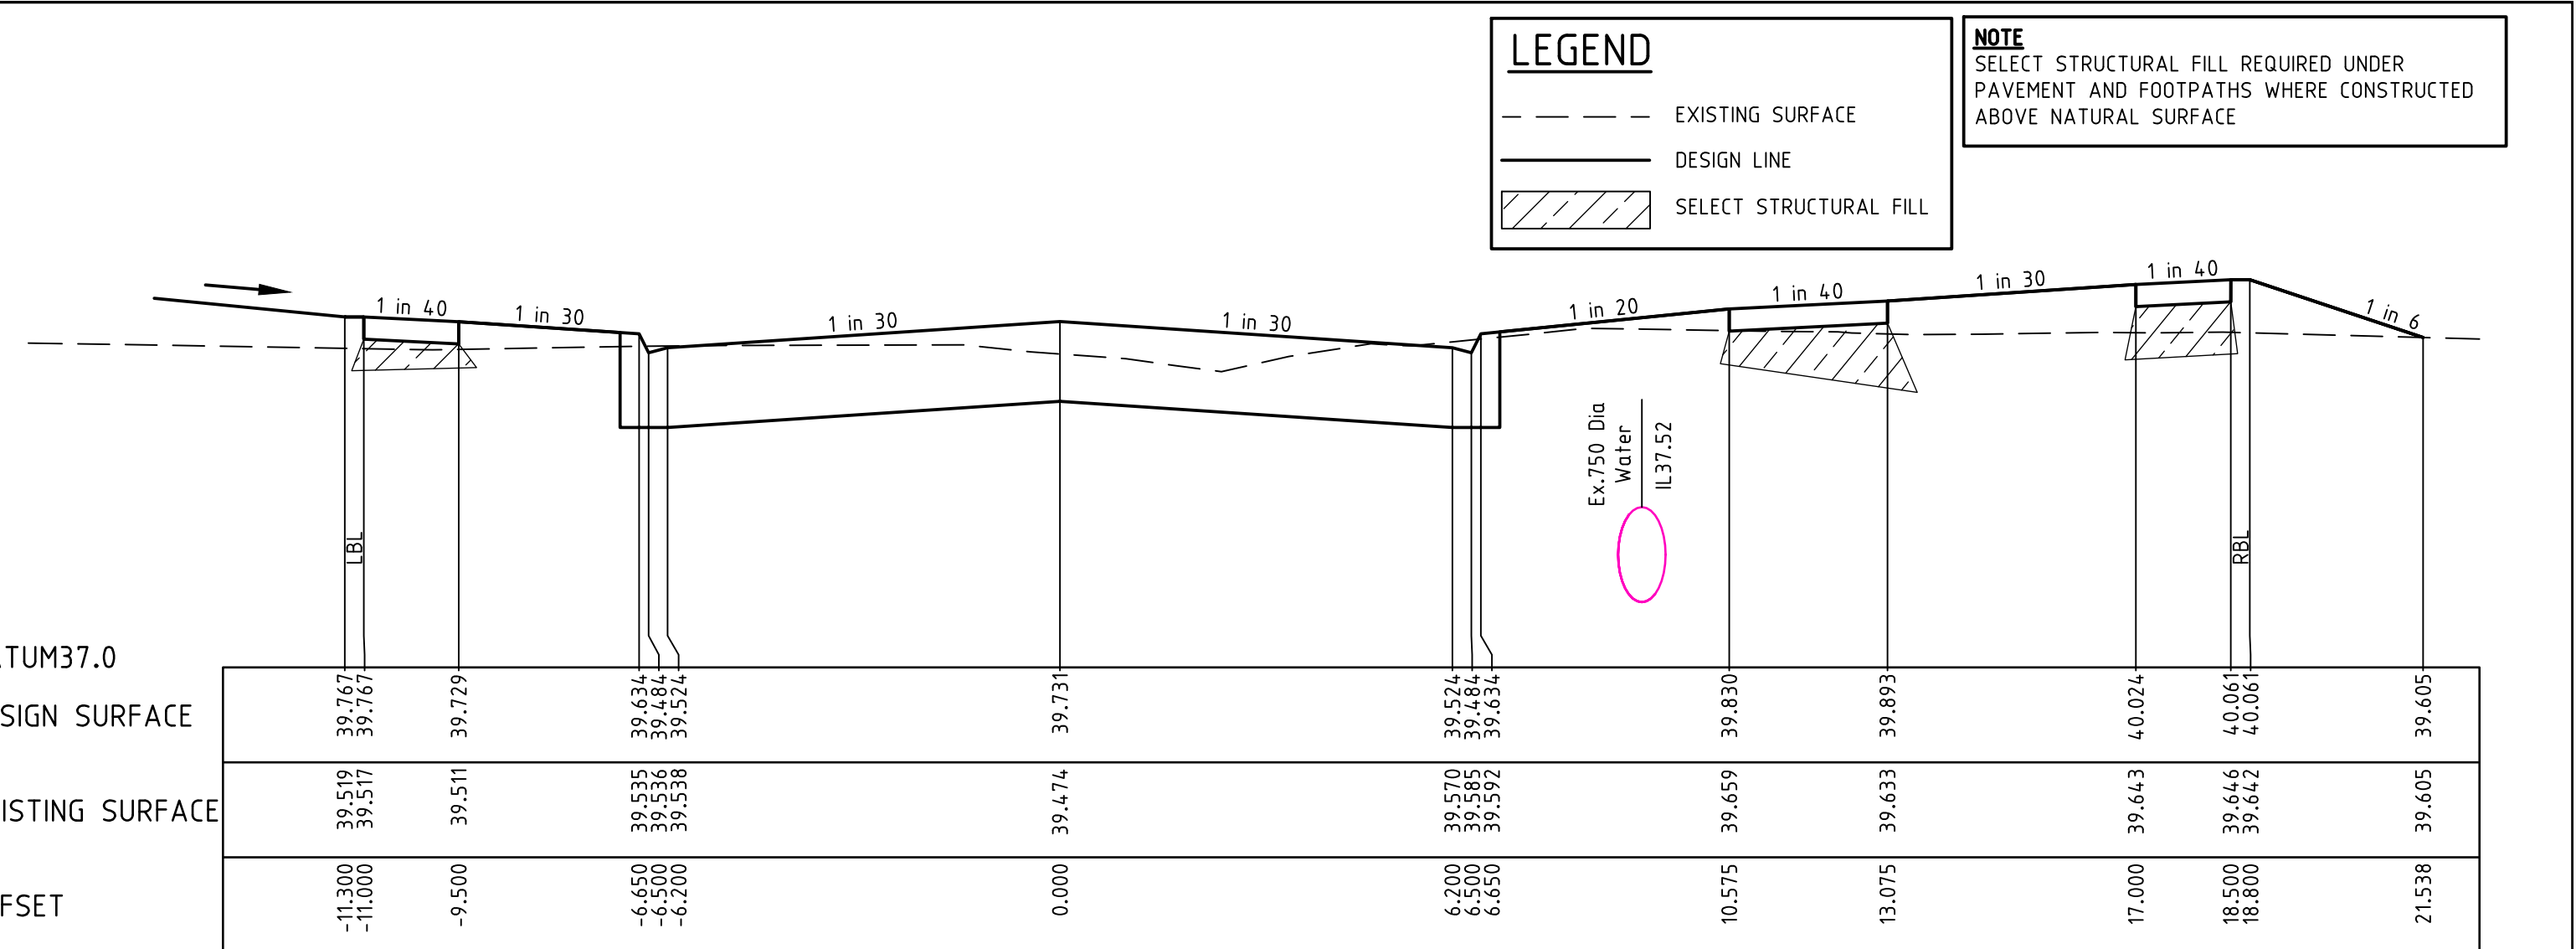[illegible]


LEGEND

- EXISTING SURFACE
— DESIGN LINE
SELECT STRUCTURAL FILL


NOTE
SELECT STRUCTURAL FILL REQUIRED UNDER
PAVEMENT AND FOOTPATHS WHERE CONSTRUCTED
ABOVE NATURAL SURFACE

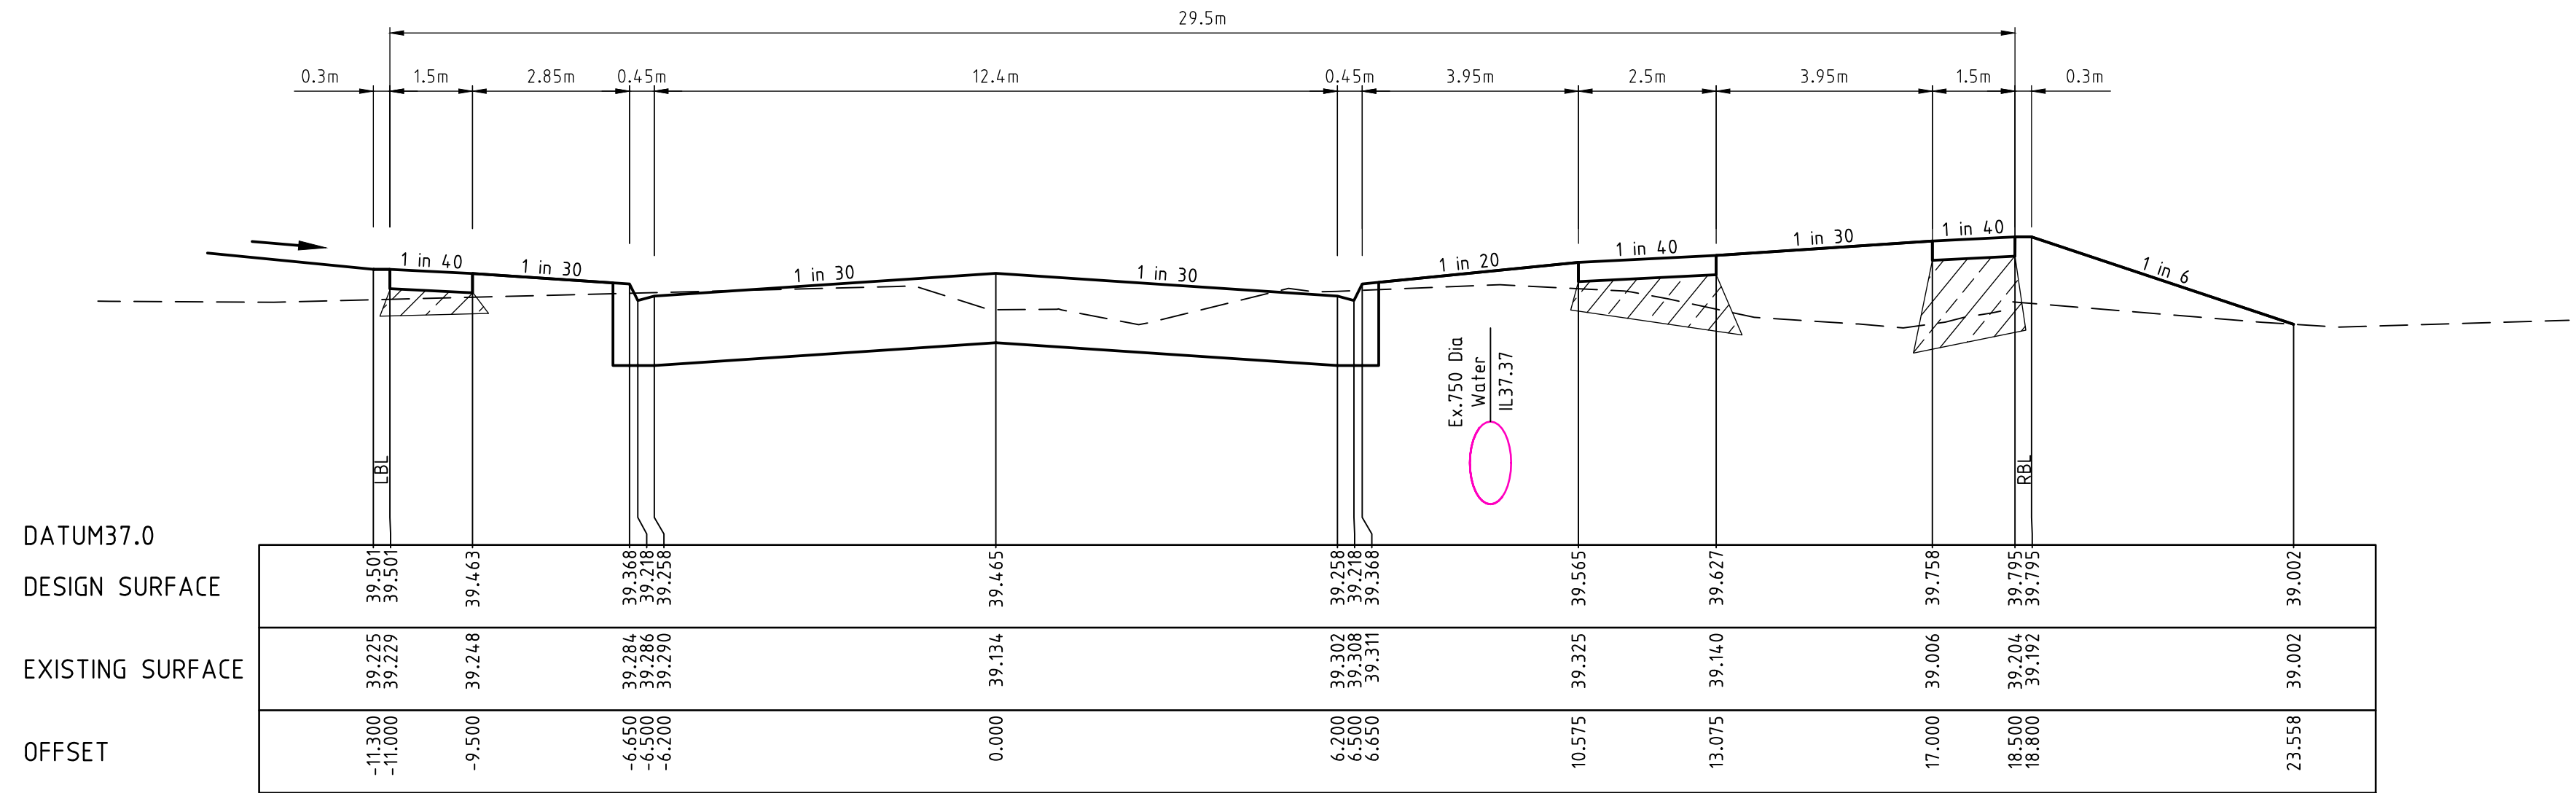

LTPCH 853.150

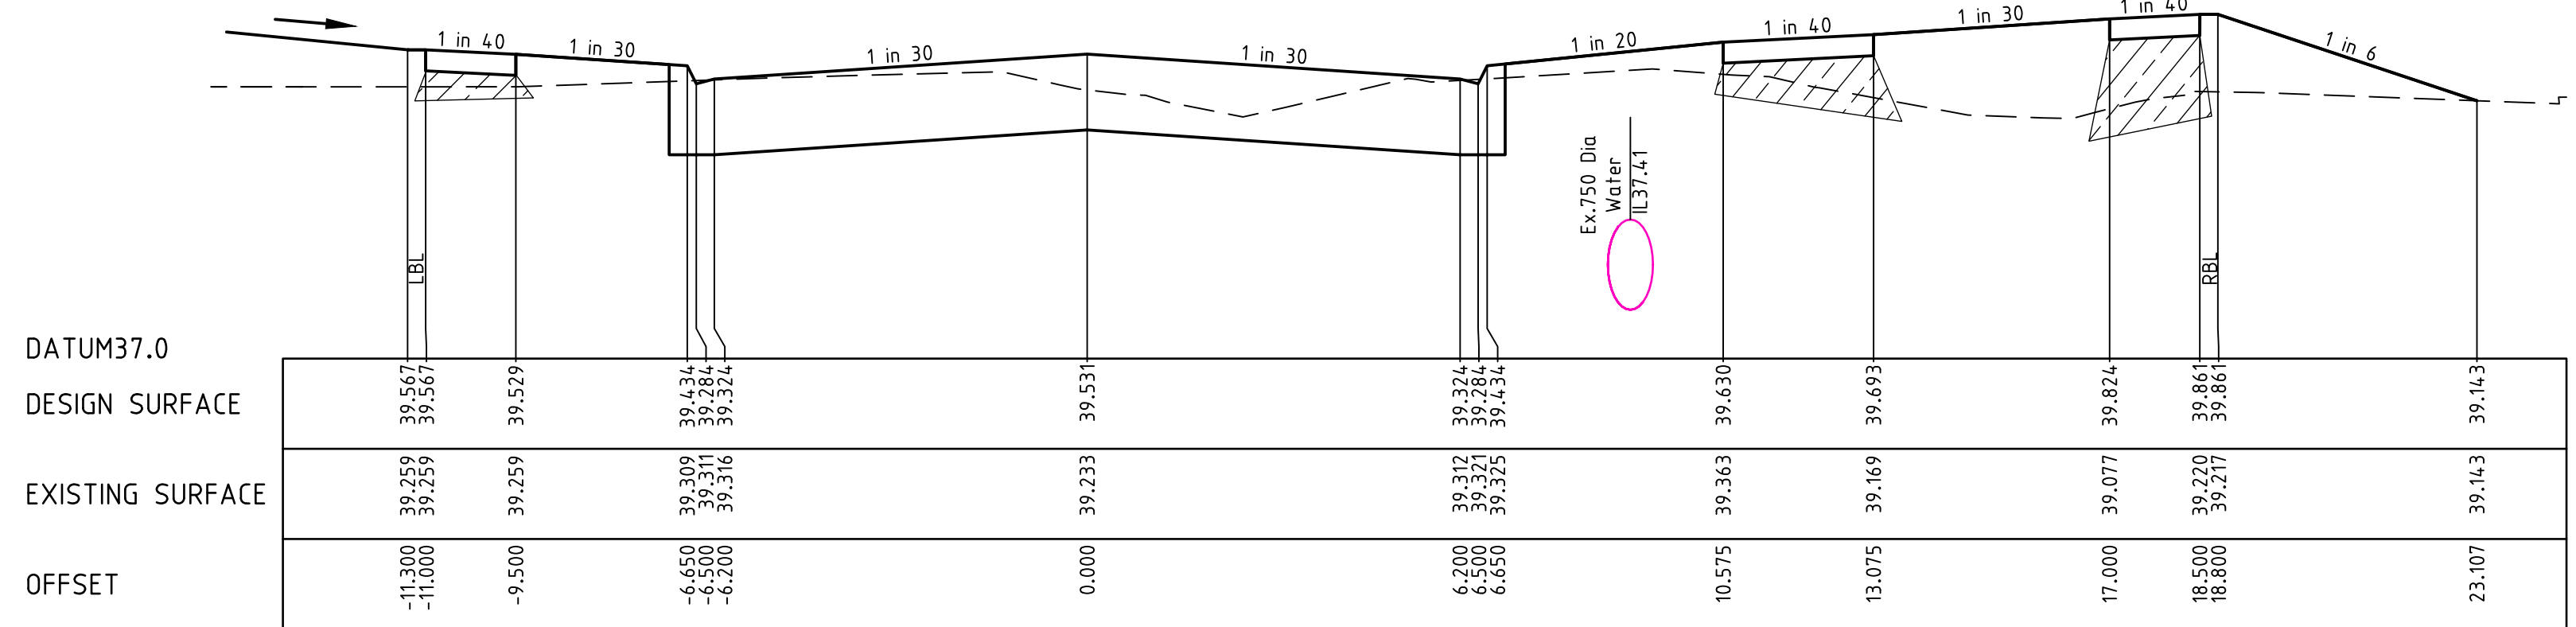


CH 840.000

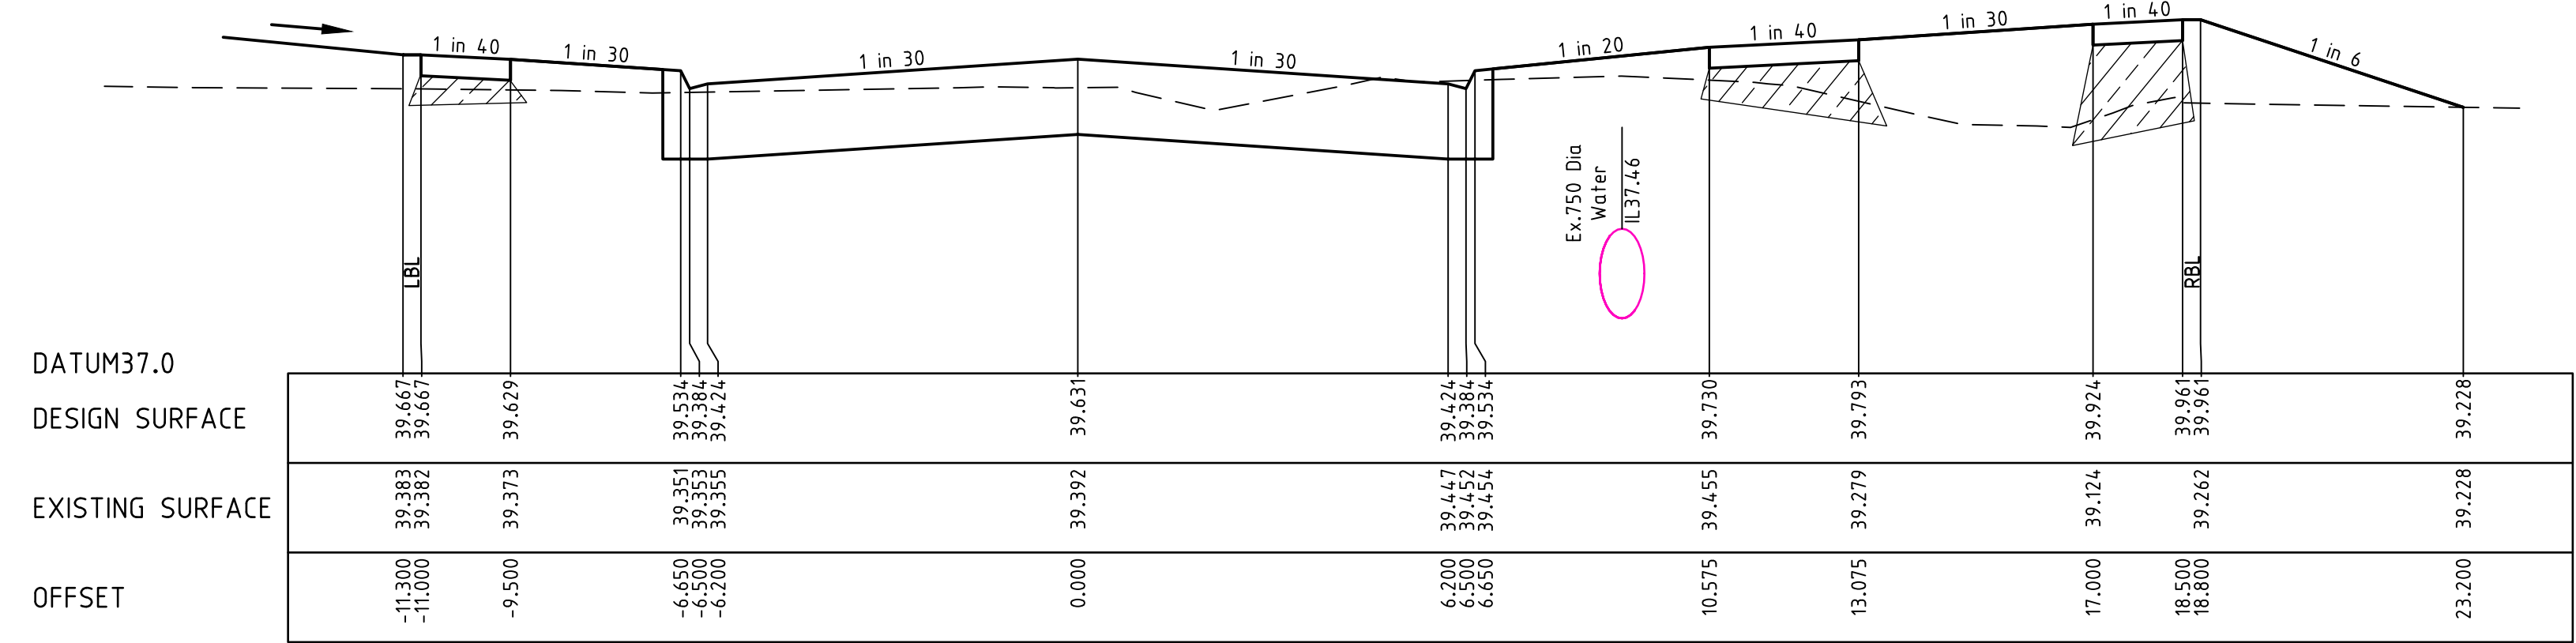

CH 820.000

REVISION	DATE	ISSUE DETAILS	DESIGN	DRAWN	CHECK
1	10/02/20	SOUTHERN KERB ADDED	R.K	R.K	J.C
0	09/08/19	ISSUED FOR CONSTRUCTION	G.M	G.M	J.C
B	09/07/19	COUNCIL AMENDMENTS DATED 08/05/19	G.M	G.M	L.M
A	22/02/19	ISSUED FOR APPROVAL	G.A	G.A	M.R

ISSUED FOR
CONSTRUCTION

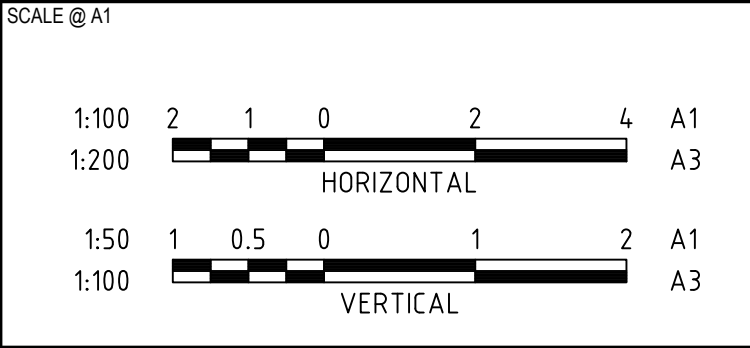

CLIENT
HOME LIVING ESTATE




PROJECT
341 BOUNDARY ROAD
MT DUNEED
STAGE 6


DRAWING TITLE		
BOUNDARY ROAD CROSS SECTIONS - 6 CH820.000-CH853.150		
PROJECT No.	DRAWING No.	REVISION
16 - 001655.6	C16	1

LEGEND


--- EXISTING SURFACE
— DESIGN LINE

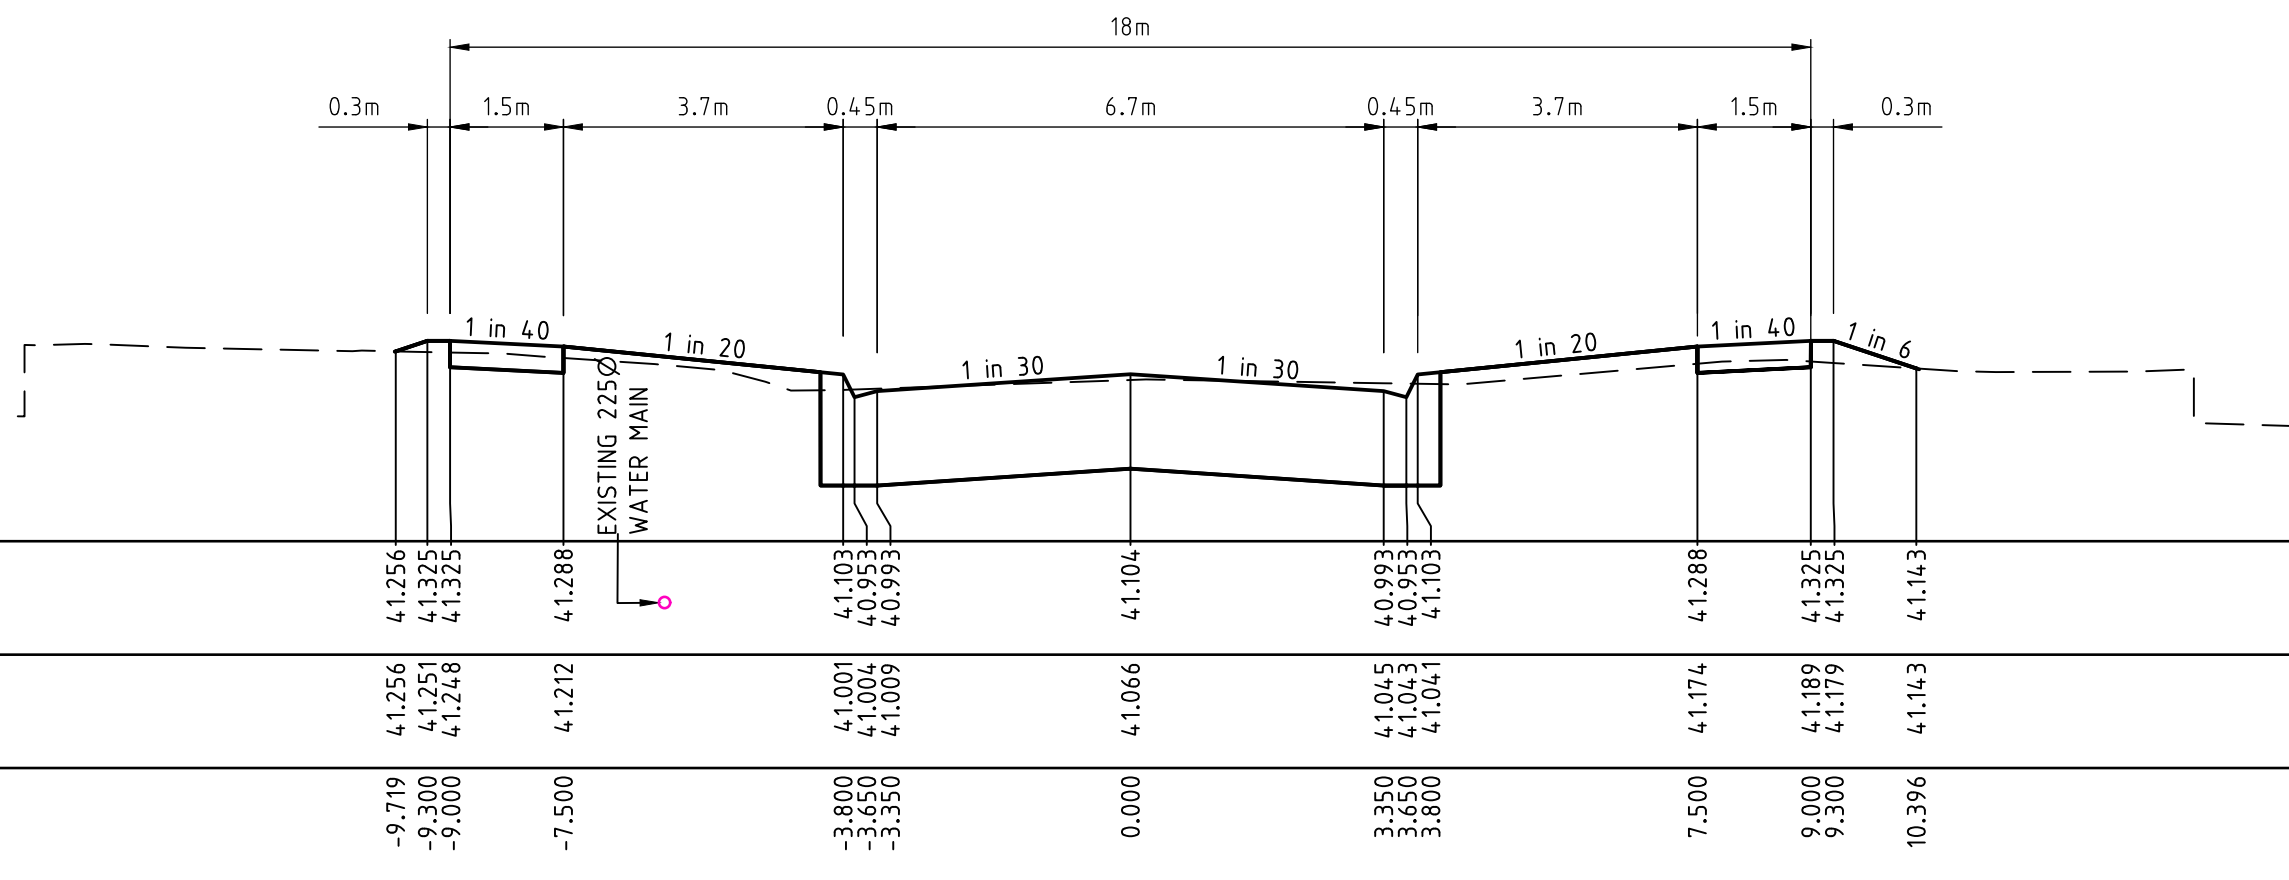


CH 620.000

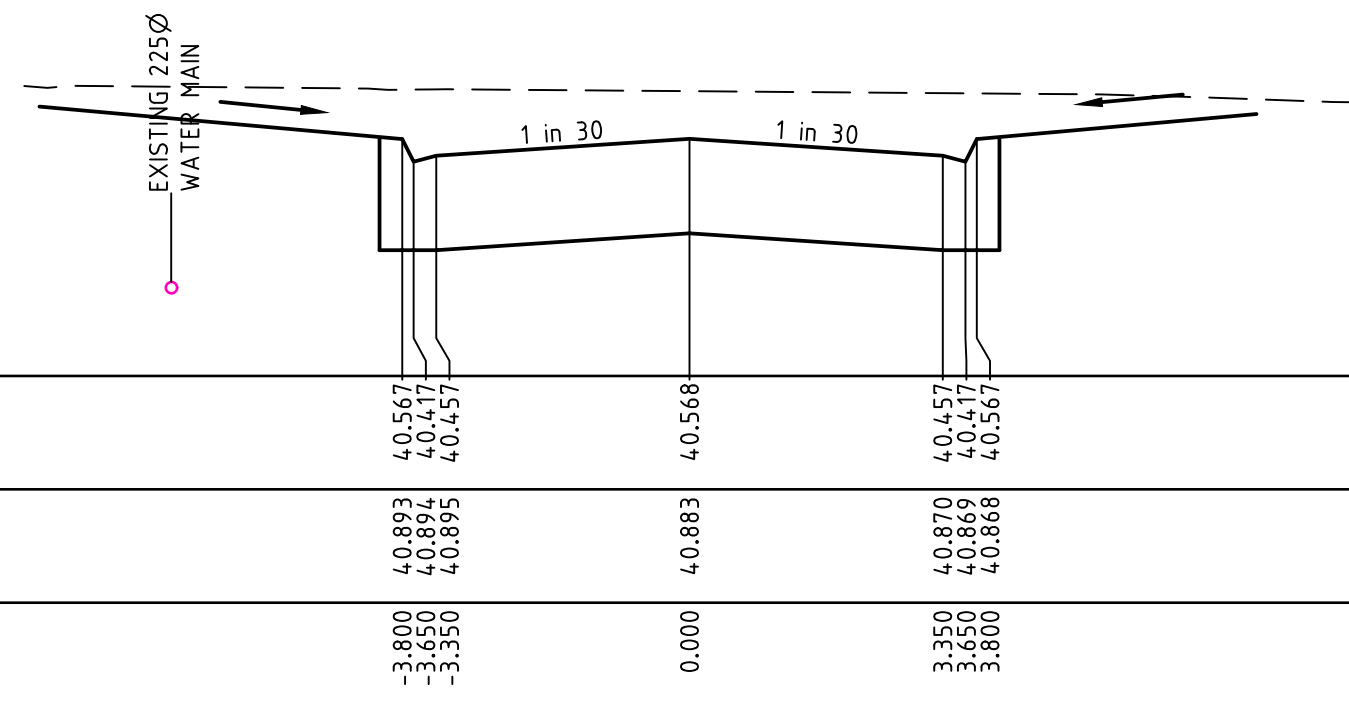



TPCH 655.460

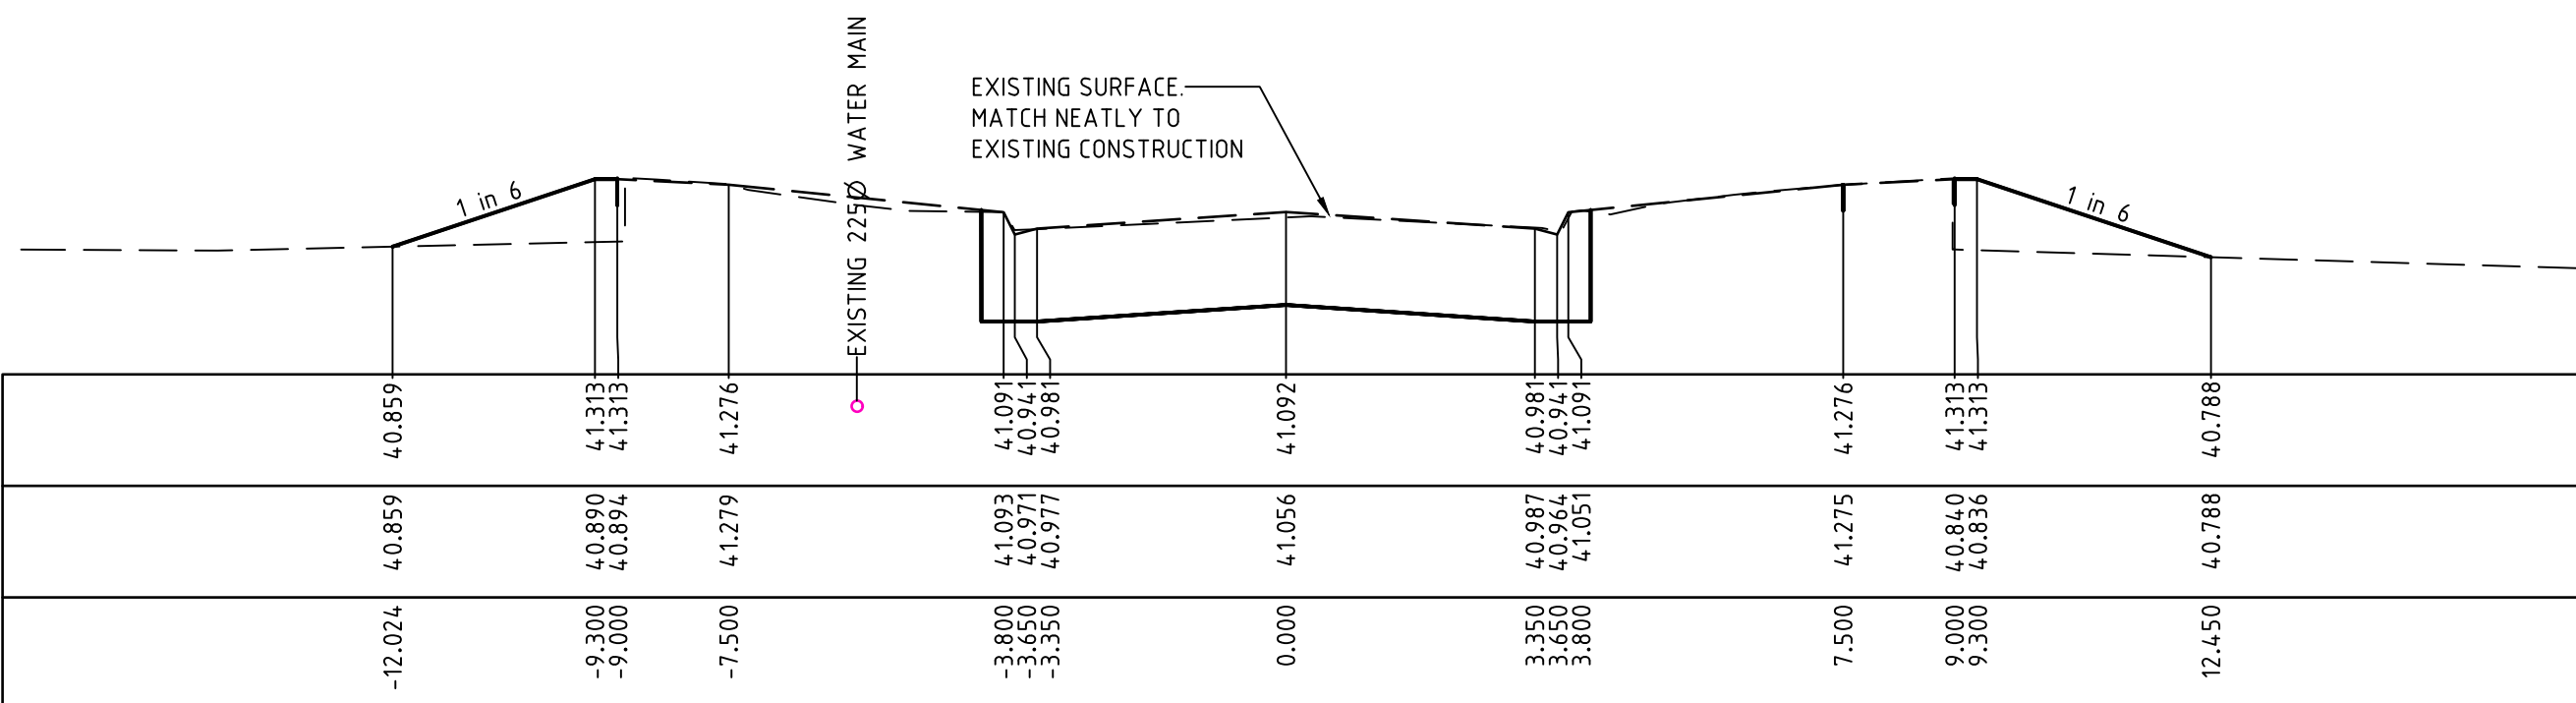

CH 617.595

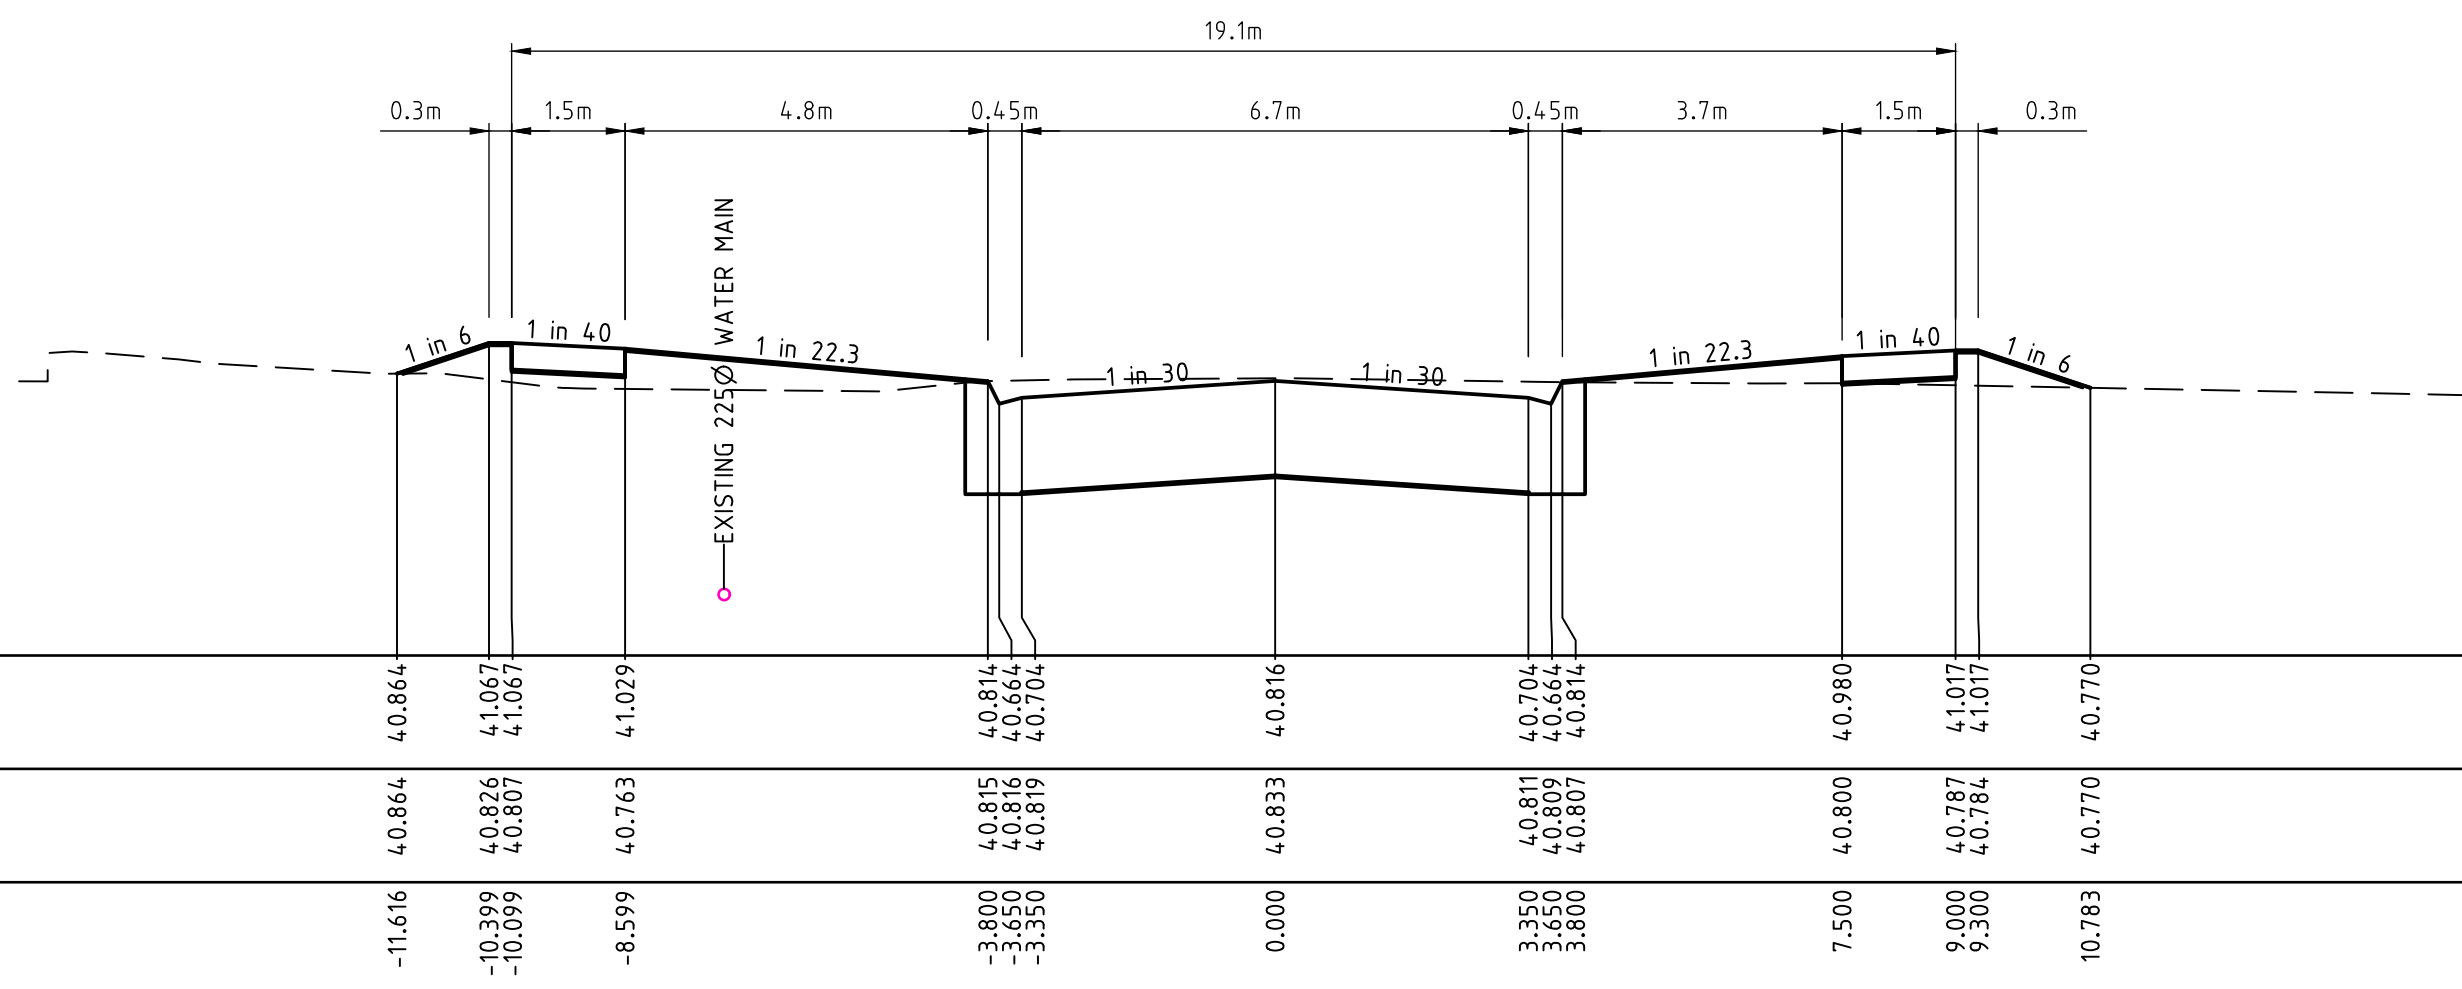


CH 640.000

  REVISION	DATE	ISSUE DETAILS	DESIGN	DRAWN	CHECK	STATUS	SCALE @ A1	CLIENT		PROJECT	DRAWING TITLE					
						ISSUED FOR CONSTRUCTION	1:100 2 1 0 2 4 A1 1:200  A3 HORIZONTAL 1:50 1 0.5 0 1 2 A1 1:100  A3 VERTICAL	HOME LIVING ESTATE		341 BOUNDARY ROAD AVIATION DRIVE STAGE 6	BOUNDARY ROAD AVIATION DRIVE CROSS SECTIONS					
0	10/02/20	AVIATION DRIVE ADDED	R.K	R.K	J.C											
										PROJECT No.	DRAWING No.	REVISION				
										16 - 001655.6	C17	0				

LEGEND

---	EXISTING SURFACE
---	DESIGN SURFACE
---	DRAINAGE PIPE/PIT
---	EXISTING DRAINAGE PIPE/PIT
---	HYDRAULIC GRADE LINE

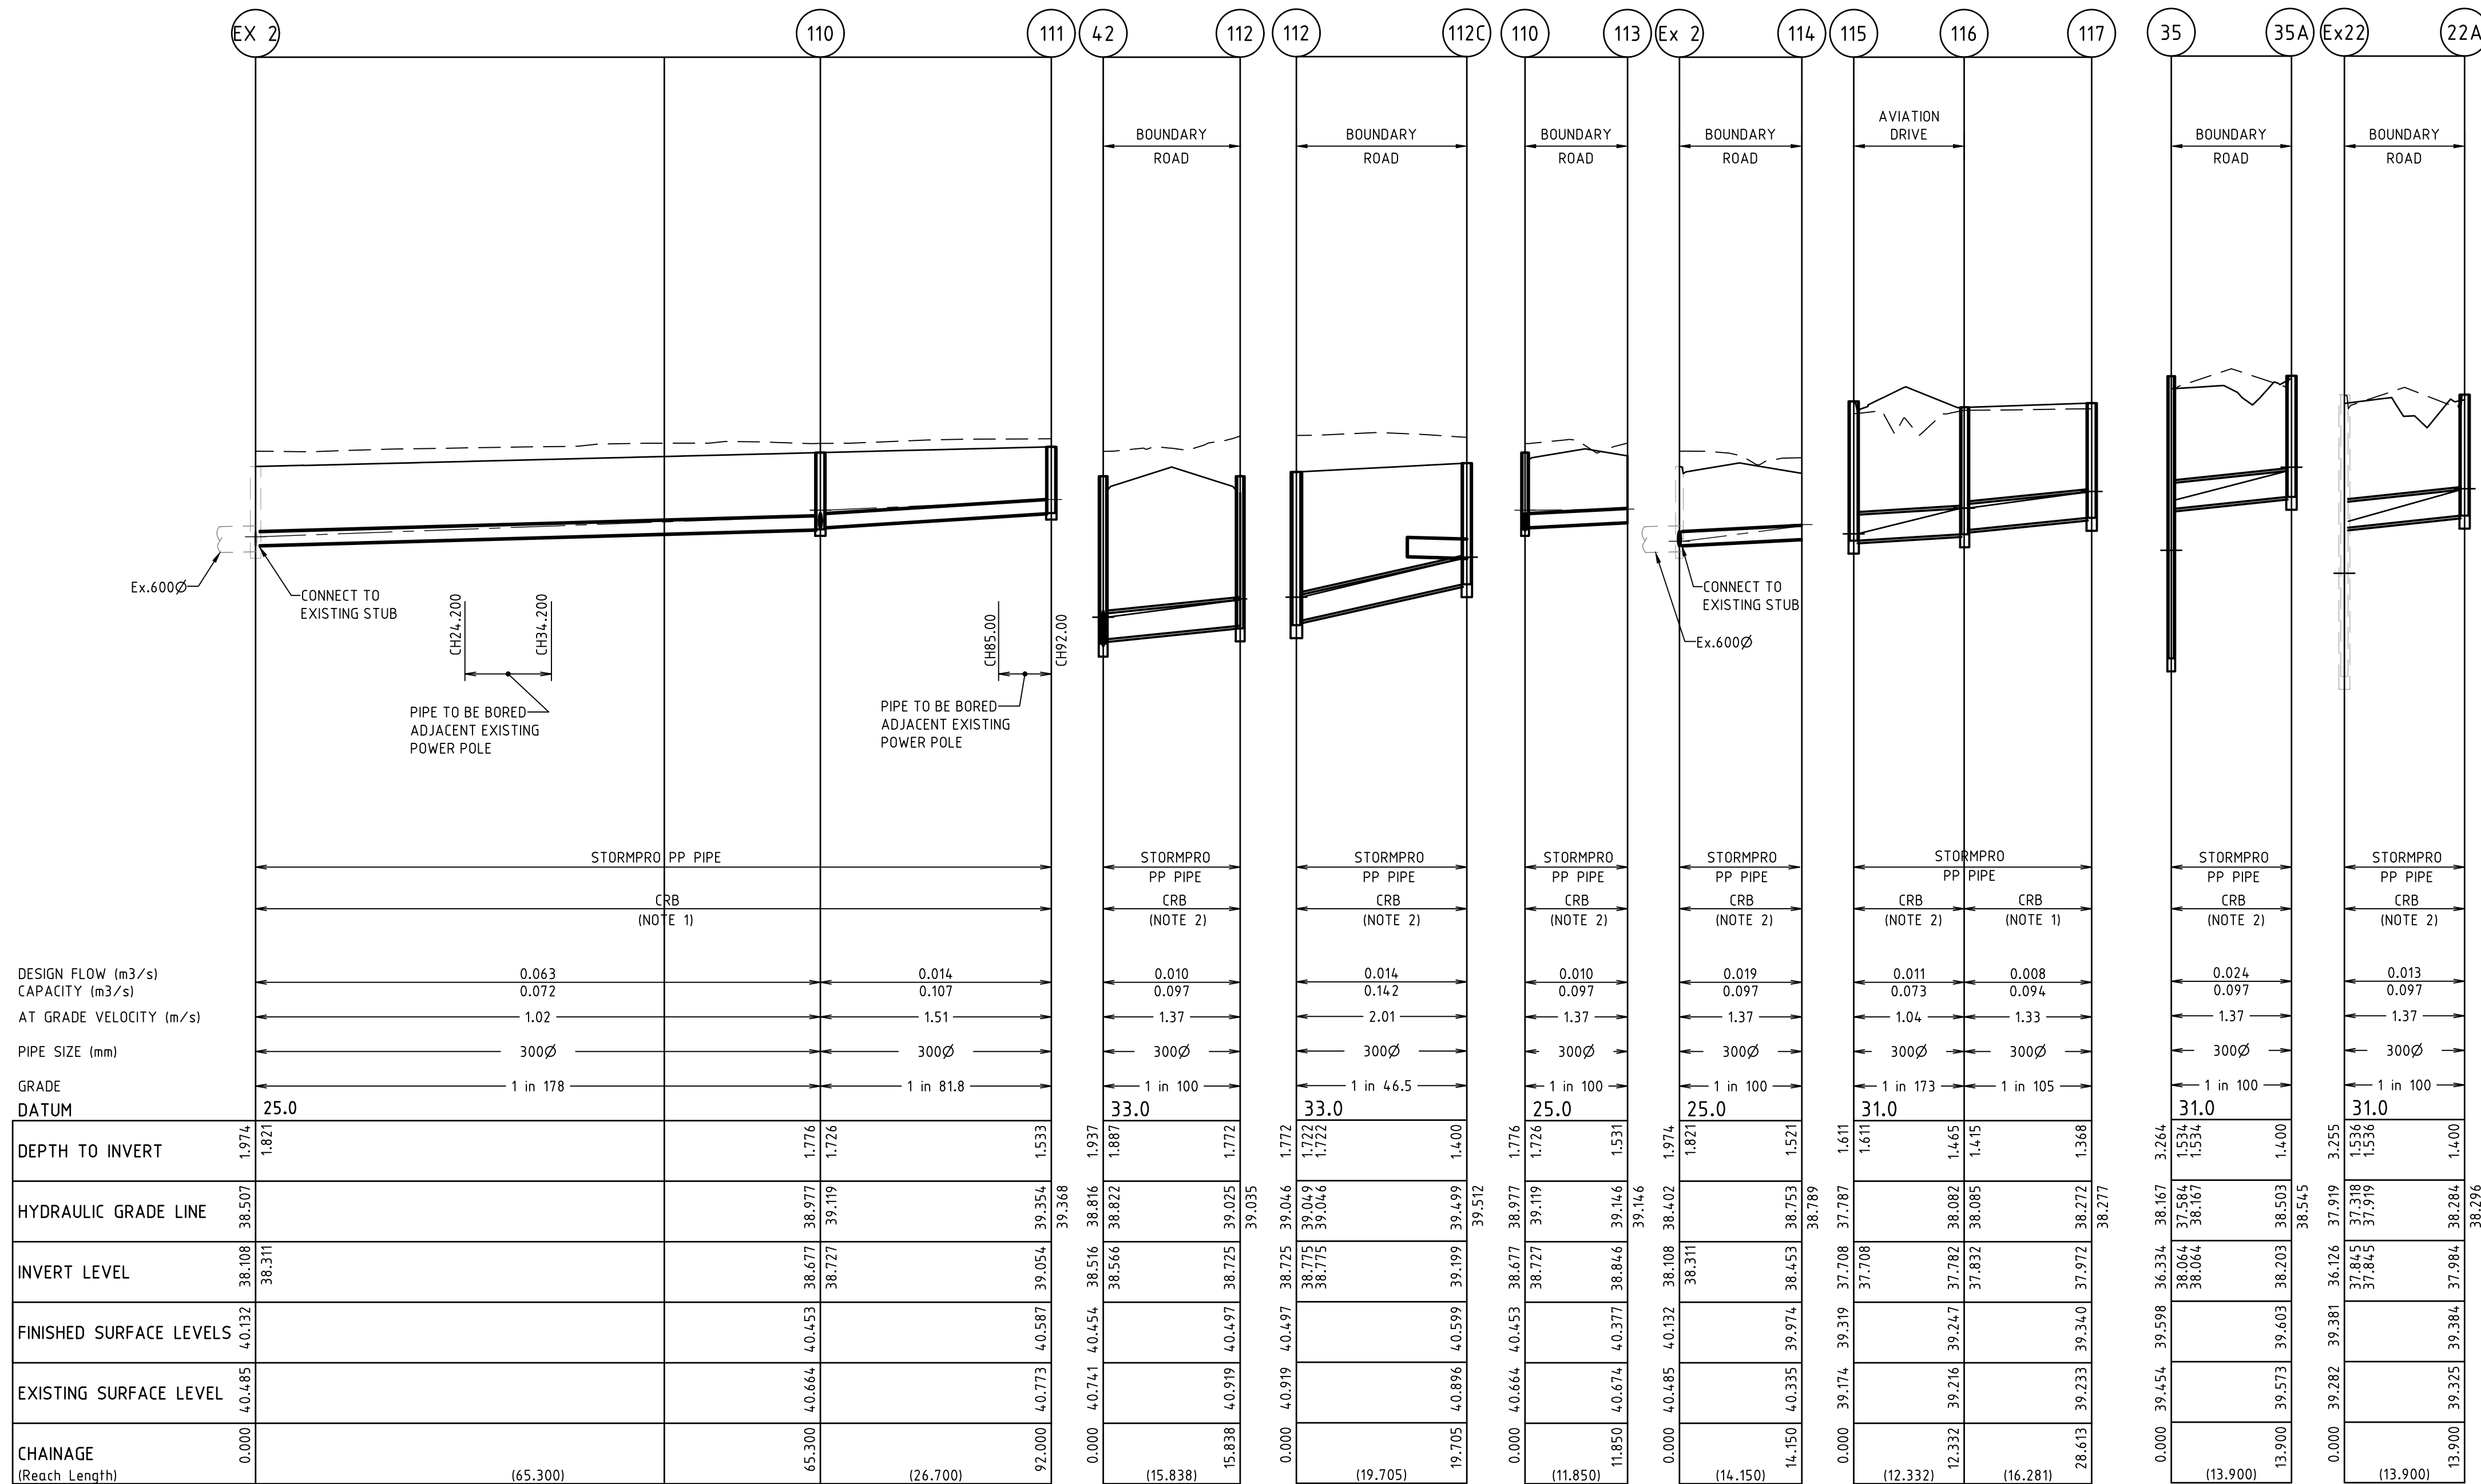


1. PIPE TRENCHES WITHIN THE ROAD RESERVE MUST BE BACKFILLED WITH 20mm NOM. SIZE CLASS 3 CRUSHED ROCK TO BE COMPACTED TO A DRY DENSITY NOT LESS THAN 98% MODIFIED RELATIVE COMPACTION IN 150mm THICK LAYER FOR THE FOLLOWING:
 - BENEATH DRIVEWAY CROSSTOVERS TO THE UNDERSIDE OF THE PAVEMENT OR CROSSEOVER.
 - ADJACENT TO KERBING OR CONCRETE WORKS TO A LEVEL THAT IS NOT AFFECTED BY A 45 DEGREE ANGLE OF REPOSE FROM NEAR THE LOWER EDGE.
2. ALL PIPES UNDER ROADS SHALL BE BACKFILLED WITH 2% STABILISED SAND TO SPRINGLINE. ABOVE THIS POINT, PROVIDE 20mm NOMINAL SIZE CLASS 3 FINE CRUSHED ROCK (WETMIX) COMPACTED TO 98% MODIFIED COMPACTION IN 150mm MAXIMUM LAYER.
3. ALL DRAINAGE PIPES TO BE SPIGOT-SOCKET RUBBER RING JOINTED (RRJ). DRAINAGE PIPES GREATER THAN 750Ø WITHSTANDING THE ABOVE, MAY BE FLUSH.
4. ALL DRAINAGE PIPES SHALL BE STORMPRO POLYPROPYLENE PIPE, UNLESS OTHERWISE NOTED.
5. WHERE PITS DROP LESS THAN 50mm, THE PIT FLOOR MUST BE SHAPED TO MATCH THE LOWER HALF OF THE PIPE.
6. ALL PLAYED SECTIONS OF PIPE ARE TO BE BACKFILLED WITH 2% STABILIZED SAND, 300mm ABOVE TOP OF PIPE

ALL STORMWATER DRAINAGE PIPES SHALL NOT BE SUBJECTED TO CONSTRUCTION TRAFFIC LOADING DURING CONSTRUCTION UNLESS THE PIPE STRENGTH CHARACTERISTICS HAVE BEEN COMPUTED AND APPROVED BY THE CONTRACTORS ENGINEER. COMPUTATIONS ARE TO ACCORD WITH A.S.3725-1989, LOADS ON BURIED PIPES. CONCRETE PIPES DAMAGED DUE TO CONSTRUCTION LOADS SHALL BE REPAIRED AT THE CONTRACTORS COST.

REVISION	DATE	ISSUE DETAILS	DESIGN	DRAWN	CHECK
7	17/06/20	PIT 116 UPDATE	GM	GM	JC
6	16/06/20	PIT 116 UPDATE	GM	GM	JC
5	28/05/20	PITS 112A & 112B ADDED TO PIT SCHEDULE	GM	GM	JC
4	18/03/20	PITS 116 & 117 LEVELS REVISED	GA	GA	JC
3	10/02/20	PIT 112 AND PIT SCHEDULE AMENDED, 115 TO 117 ADDED	R.K	R.K	JC
2	28/02/20	PIT SCHEDULE AMENDED	R.K	R.K	JC
1	14/12/19	DRAIN 42 TO 112 AND PIT SCHEDULE AMENDED	R.K	R.K	JC
0	09/08/19	ISSUED FOR CONSTRUCTION	GM	GM	JC
C	05/08/19	COUNCIL AMENDMENTS DATED 01/08/19	GM	GM	JC
B	09/07/19	COUNCIL AMENDMENTS DATED 08/05/19	GM	GM	LM
A	22/02/19	ISSUED FOR APPROVAL	GA	GA	M.R

STATUS
ISSUED FOR CONSTRUCTION

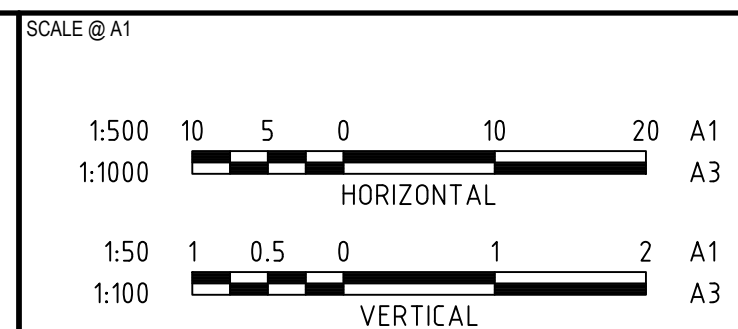

CLIENT

HOME LIVING ESTATE




PROJECT 341 BOUNDARY ROAD MT DUNEED STAGE 6	DRAWING TITLE DRAINAGE LONGITUDINAL SECTIONS - 2 & PIT SCHEDULE		
	PROJECT No. 16 - 001655.6	DRAWING No. C19	REVISION 7

PIT SCHEDULE											
PIT NAME	TYPE	INTERNAL		INLET		OUTLET		PIT		STANDARD DRAWING	REMARKS
		WIDTH (mm)	LENGTH (mm)	DIA	INV. LEV	DIA	INV. LEV	SETOUT RL	DEPTH		
Ex.2	SIDE ENTRY PIT	Ex.900	Ex.900	Ex.600	38.158	Ex.600	38.108	40.132	2.024	SD410 & SD430	MODIFY EXISTING JUNCTION PIT TO SIDE ENTRY PIT CONNECT TO EXISTING 300Ø BLOCKOUT.
				300	38.311						
				300	38.311						
Ex.4A	SIDE ENTRY PIT	Ex.1200	Ex.900	Ex.900	35.506	Ex.900	35.456	37.906	2.450	SD410 & SD430	MODIFY EXISTING JUNCTION PIT TO SIDE ENTRY PIT CONNECT TO EXISTING 300Ø BLOCKOUT.
				300	36.021						
Ex.6	SIDE ENTRY PIT	Ex.1050	Ex.900	Ex.750	36.456	Ex.750	36.406	38.748	2.342	SD410 & SD430	MODIFY EXISTING JUNCTION PIT TO SIDE ENTRY PIT CONNECT TO EXISTING 300Ø BLOCKOUT.
				300	36.909						
Ex.7	SIDE ENTRY PIT	Ex.1050	Ex.900	Ex.750	37.104	Ex.750	37.054	39.430	2.376	SD410 & SD430	MODIFY EXISTING JUNCTION PIT TO SIDE ENTRY PIT CONNECT TO EXISTING 300Ø BLOCKOUT.
				300	37.617						
Ex.9	SIDE ENTRY PIT	Ex.900	Ex.900	Ex.600	37.459	Ex.600	37.509	39.740	2.231	SD410 & SD430	MODIFY EXISTING JUNCTION PIT TO SIDE ENTRY PIT CONNECT TO EXISTING 300Ø BLOCKOUT.
				300	37.927						
Ex.22	JUNCTION PIT	Ex.900	Ex.1050	Ex.750	36.176	Ex.750	35.707	39.381	3.255	SD420	CONNECT 675 DIA PIPE TO EXISTING STUB
				675	36.126						
				300	37.845						
22A	SIDE ENTRY PIT	600	900			300	37.984	39.384	1.400	SD430	
35	SIDE ENTRY PIT	900	900	675	36.334	675	37.066	36.334	3.264	SD410 & SD430	HAUNCH PIT TO 600 x 900 COVER.
				300	38.064						
35A	SIDE ENTRY PIT	600	900			300	38.203	39.603	1.400	SD430	
36	SIDE ENTRY PIT	900	900	675	36.538	675	37.286	36.538	3.272	SD410 & SD430	HAUNCH PIT TO 600 x 900 COVER.
37	SIDE ENTRY PIT	900	900	675	36.220	675	37.631	36.220	3.292	SD410 & SD430	HAUNCH PIT TO 600 x 900 COVER.
				300	38.479						
37A	SIDE ENTRY PIT	600	900			300	38.618	40.018	1.400	SD430	
38	JUNCTION PIT	900	900	675	36.849	675	37.873	36.849	3.342	SD410 & SD420	HAUNCH PIT TO 600 x 900 COVER.
				300	38.622						
38A	SIDE ENTRY PIT	600	900			300	38.761	40.161	1.400	SD430	
39	SIDE ENTRY PIT	900	900	675	36.952	675	38.001	36.902	3.667	SD410 & SD430	HAUNCH PIT TO 600 x 900 COVER.
40	SIDE ENTRY PIT	900	900	300	38.189	675	38.106	36.989	3.580	SD410 & SD430	HAUNCH PIT TO 600 x 900 COVER. PROVIDE 2m LONG 675Ø STUB, IL37.039 AT 1.250
41	SIDE ENTRY PIT	900	900	300	38.359	300	38.309	40.306	1.997	SD410 & SD430	HAUNCH PIT TO 600 x 900 COVER.
42	SIDE ENTRY PIT	900	900	300	38.566	300	38.516	40.454	1.937	SD410 & SD430	HAUNCH PIT TO 600 x 900 COVER.
43	JUNCTION PIT	600	900			300	39.160	40.560	1.533	SD 420	
101	END PIPE					300	36.160	37.906	1.746		END PIPE TO BE CAPPED PRIOR TO BACKFILLING
102	END PIPE					300	37.048	38.748	1.700		END PIPE TO BE CAPPED PRIOR TO BACKFILLING
103	END PIPE					300	37.756	39.438	1.674		END PIPE TO BE CAPPED PRIOR TO BACKFILLING
104	END PIPE					300	38.066	39.740	1.674		END PIPE TO BE CAPPED PRIOR TO BACKFILLING
110	SIDE ENTRY PIT	600	900	300	38.727	300	38.677	40.453	1.776	SD430	
				300	38.727			40.453	1.776		
111	JUNCTION PIT	600	900							SD420	
112	SIDE ENTRY PIT	600	900			300	38.725	40.497	1.772	SD430	
112A	SIDE ENTRY PIT	600	900			300x225	40.074	40.668	0.594	SD430	
112B	SIDE ENTRY PIT	600	900	300x225	40.020	300	40.020	40.668	0.648	SD430	
112C	JUNCTION PIT	600	900			300	39.199	40.599	1.400	SD420	
113	END PIPE					300	38.846	40.377	1.531		END PIPE TO BE CAPPED PRIOR TO BACKFILLING
114	END PIPE					300	38.453	39.974	1.521		END PIPE TO BE CAPPED PRIOR TO BACKFILLING
115	SIDE ENTRY PIT	600	900			375	37.708	39.343	1.635	SD430	CONSTRUCT PIT OVER EXISTING PIPE AND CONNECT
116	GRADED SIDE ENTRY PIT	600	900	300	37.832	300	37.782	39.247	1.465	SD475	
117	SIDE ENTRY PIT	600	900			300	37.972	39.340	1.368	SD430	

LEGEND












---	EXISTING SURFACE
—	DESIGN SURFACE
— — — — —	DRAINAGE PIPE/PIT
- - - - -	EXISTING DRAINAGE PIPE/PIT
— — — — —	HYDRAULIC GRADE LINE

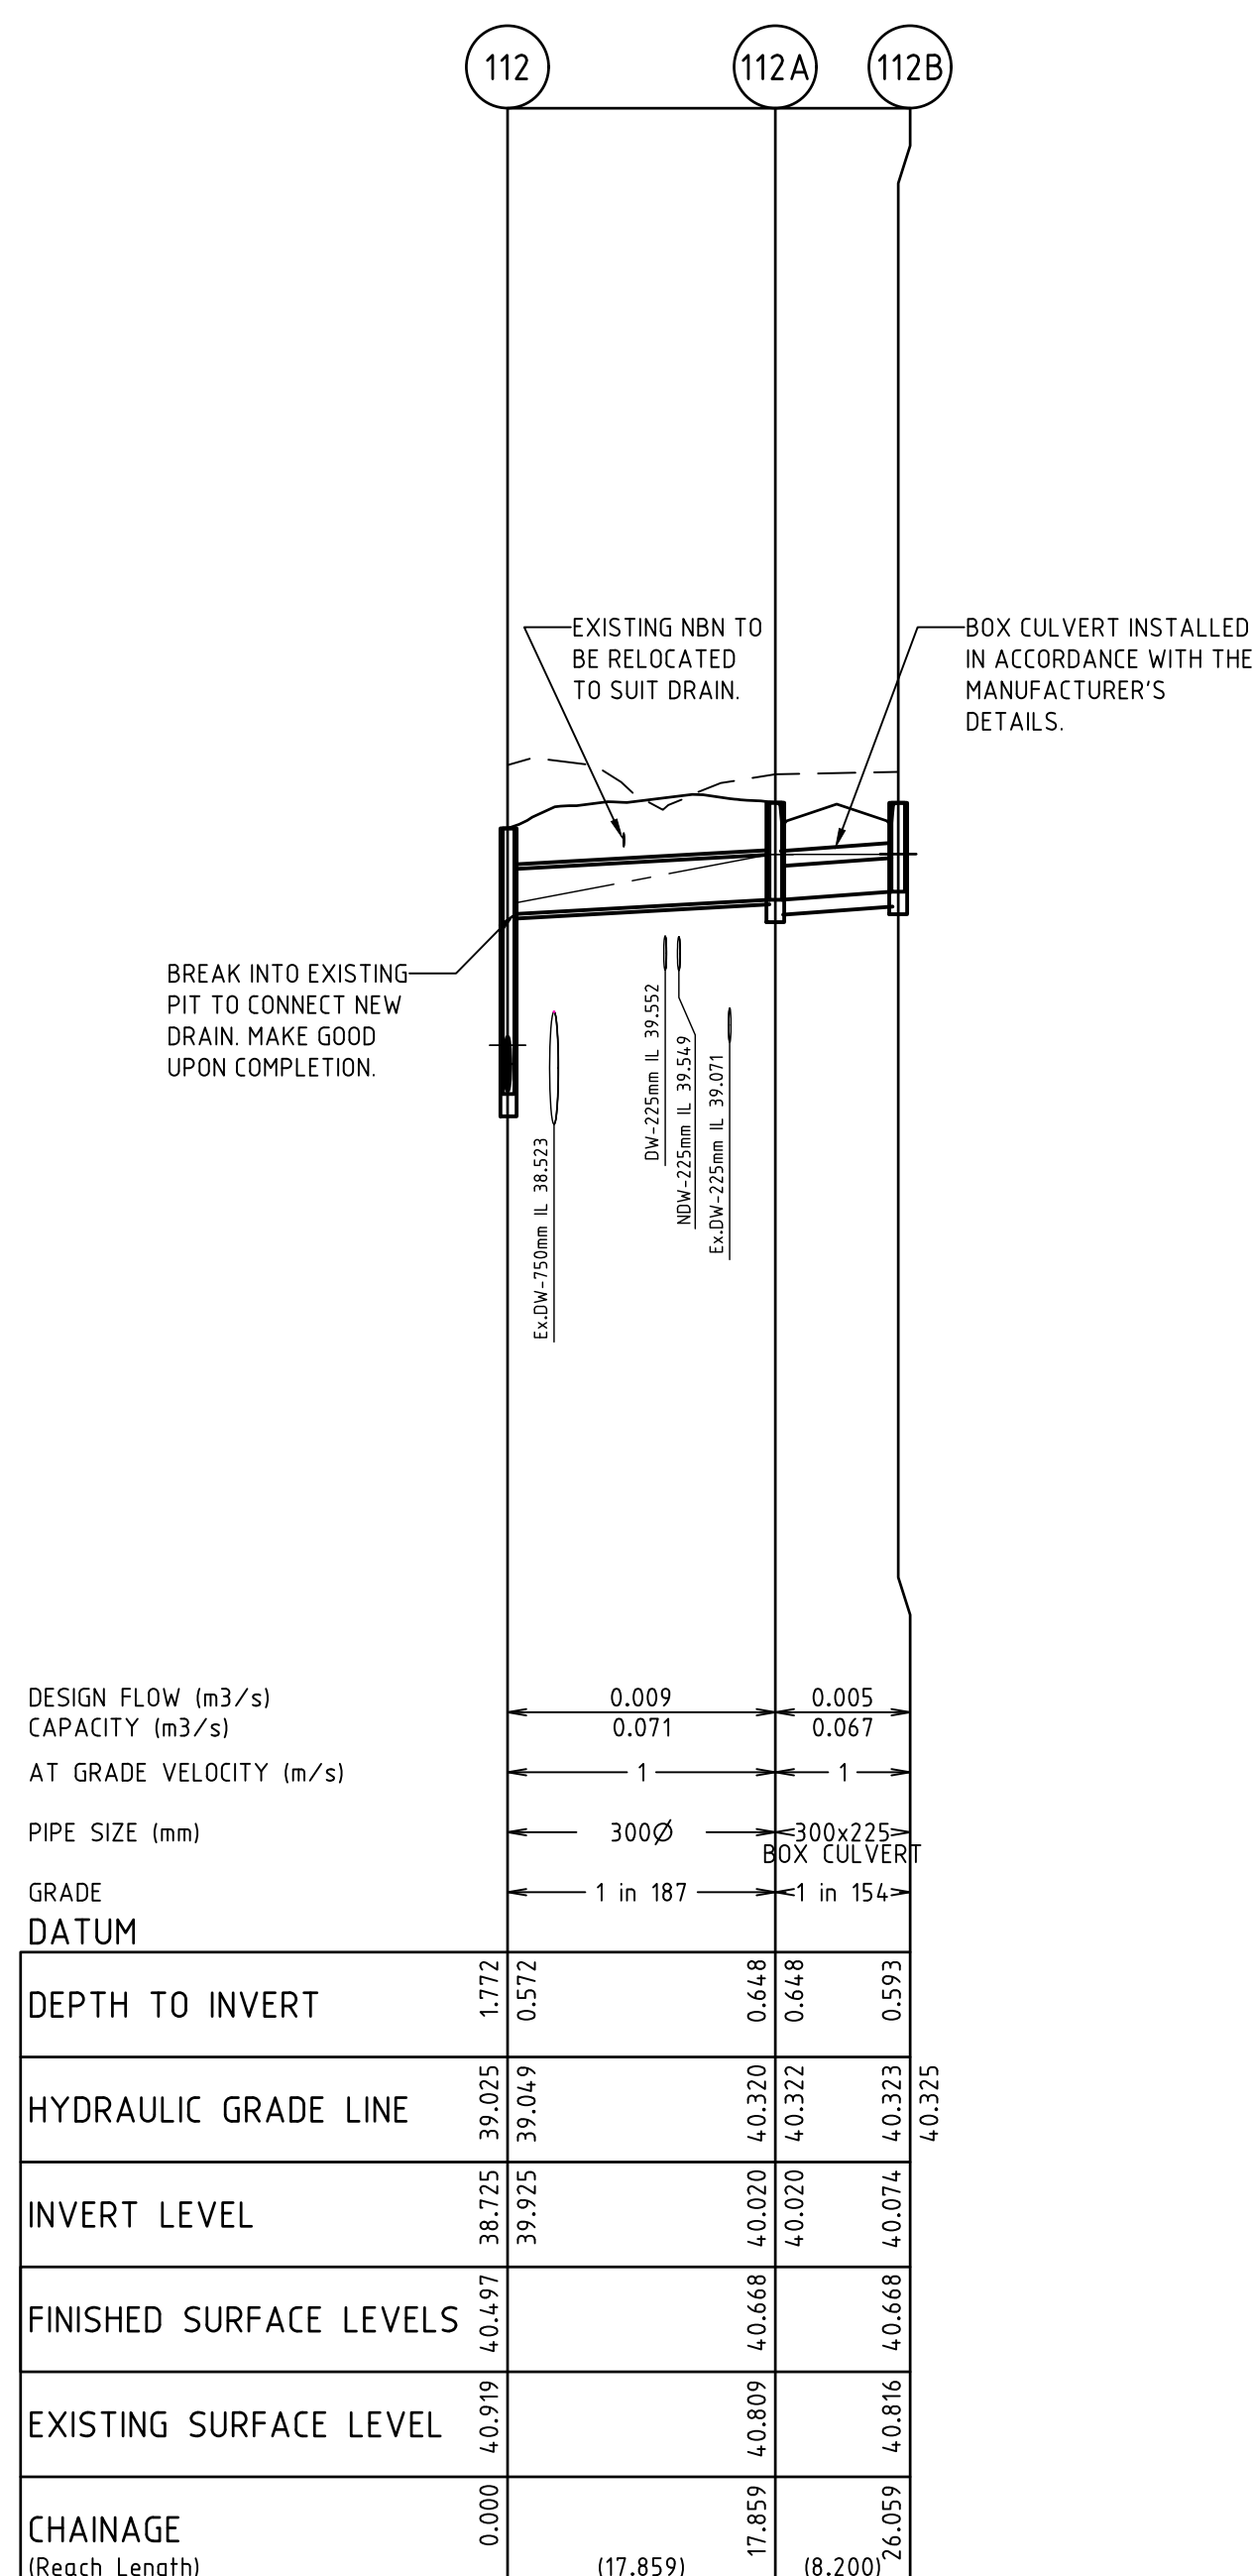

1. PIPE TRENCHES WITHIN THE ROAD RESERVE MUST BE BACKFILLED WITH 20mm NOM. SIZE CLASS 3 CRUSHED ROCK TO BE COMPACTED TO A DRY DENSITY NOT LESS THAN 98% MODIFIED RELATIVE COMPACTION IN 150mm THICK LAYER FOR THE FOLLOWING:
 - BENEATH DRIVEWAY CROSSEOVERS TO THE UNDERSIDE OF THE PAVEMENT OR CROSSEOVER.
 - ADJACENT TO KERBING OR CONCRETE WORKS TO A LEVEL THAT IS NOT AFFECTED BY A 45 DEGREE ANGLE OF REPOSE FROM NEAR THE LOWER EDGE.
2. ALL PIPES UNDER ROADS SHALL BE BACKFILLED WITH 2% STABILISED SAND TO SPRINGLINE. ABOVE THIS POINT, PROVIDE 20mm NOMINAL SIZE CLASS 3 FINE CRUSHED ROCK (WETMIX) COMPACTED TO 98% MODIFIED COMPACTION IN 150mm MAXIMUM LAYER.
3. ALL DRAINAGE PIPES TO BE SPIGOT-SOCKET RUBBER JOINT (RJ). DRAINAGE PIPES GREATER THAN 750Ø WITHSTANDING THE ABOVE, MAY BE FLUSH.
4. ALL DRAINAGE PIPES SHALL BE STORMPRO POLYPROPYLENE PIPE, UNLESS OTHERWISE NOTED.
5. WHERE PITS DROP LESS THAN 50mm, THE PIT FLOOR MUST BE SHAPED TO MATCH THE LOWER HALF OF THE PIPE.
6. ALL PLAYED SECTIONS OF PIPE ARE TO BE BACKFILLED WITH 2% STABILIZED SAND, 300mm ABOVE TOP OF PIPE

ALL STORMWATER DRAINAGE PIPES SHALL NOT BE SUBJECTED TO CONSTRUCTION TRAFFIC LOADING DURING CONSTRUCTION UNLESS THE PIPE STRENGTH CHARACTERISTICS HAVE BEEN COMPUTED AND APPROVED BY THE CONTRACTORS ENGINEER. COMPUTATIONS ARE TO ACCORD WITH AS.3725-1989, LOADS ON BURIED PIPES. CONCRETE PIPES DAMAGED DUE TO CONSTRUCTION LOADS SHALL BE REPAIRED AT THE CONTRACTORS COST.

REVISION	DATE	ISSUE DETAILS	DESIGN	DRAWN	CHECK	STATUS	CLIENT	PROJECT	DRAWING TITLE
						ISSUED FOR CONSTRUCTION	SCALE @ A1 1:50010501020A1 1:1000 A3 HORIZONTAL 1:5010.5012A1 1:100 A3 VERTICAL	 341 BOUNDARY ROAD MT DUNEED STAGE 6	DRAINAGE LONGITUDINAL SECTIONS - 3
0	28/05/20	ISSUED FOR CONSTRUCTION	G.M	G.M	J.C			PROJECT No. 16 - 001655.6 DRAWING No. C19A REVISION 0	

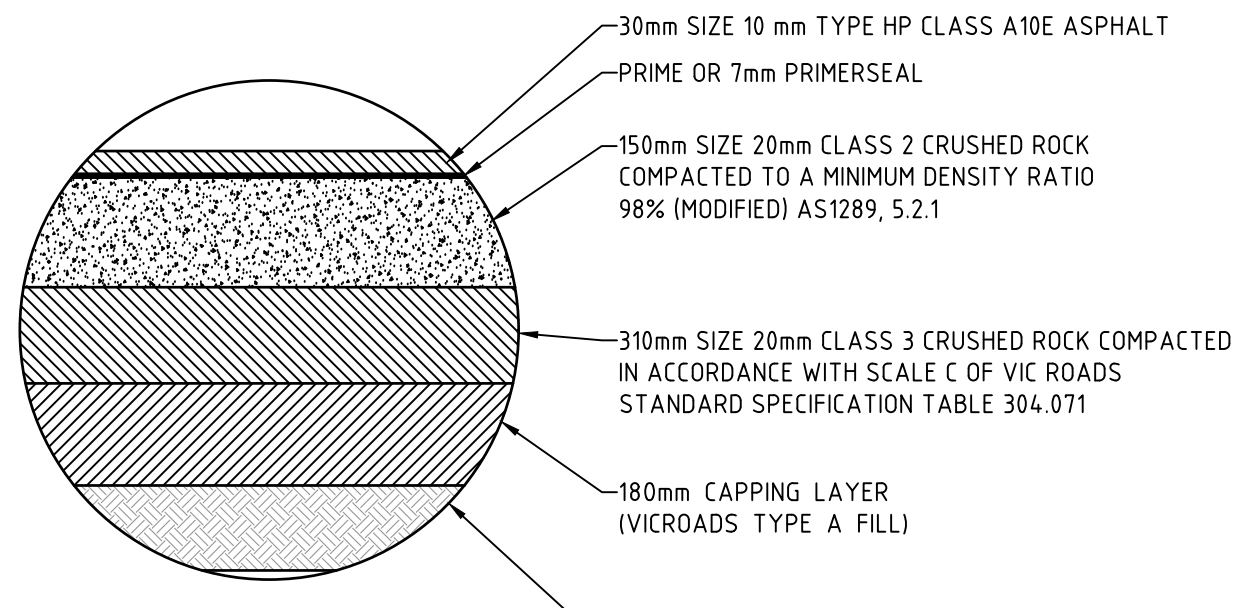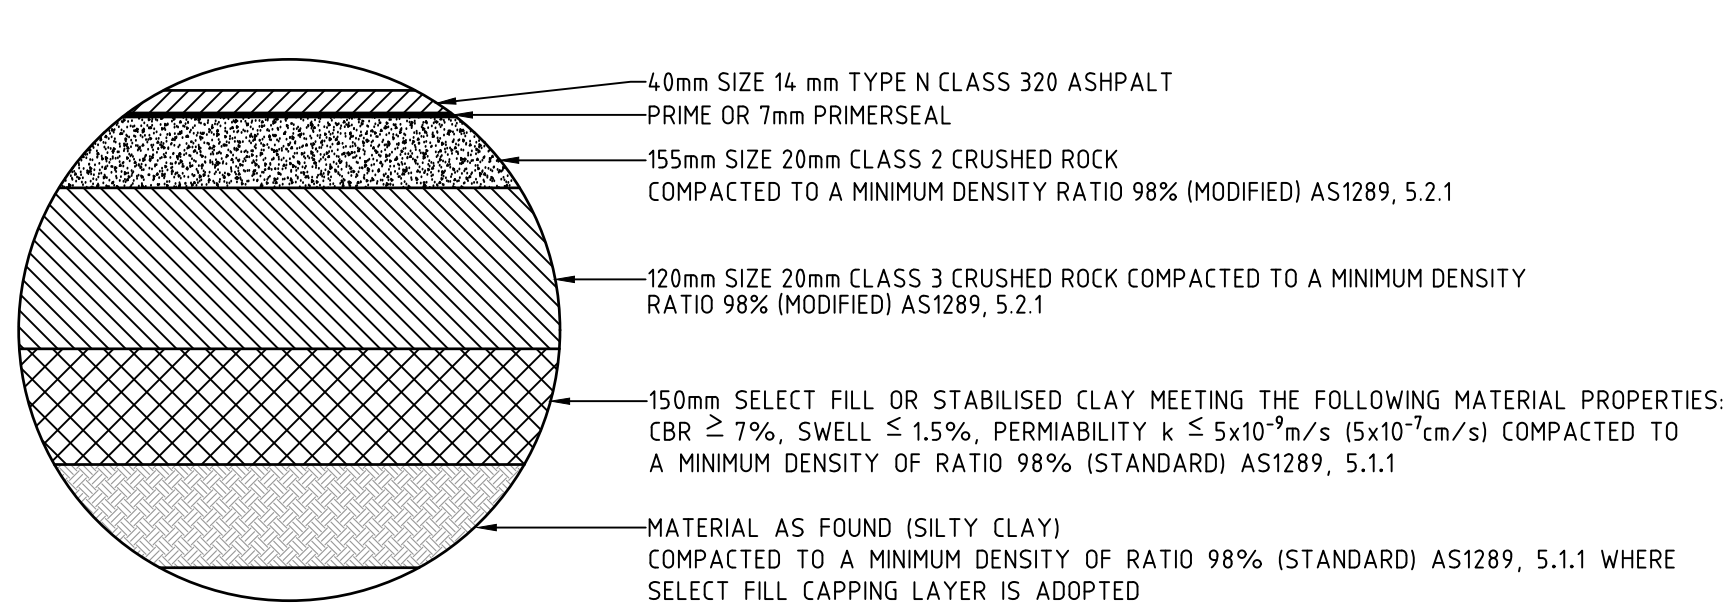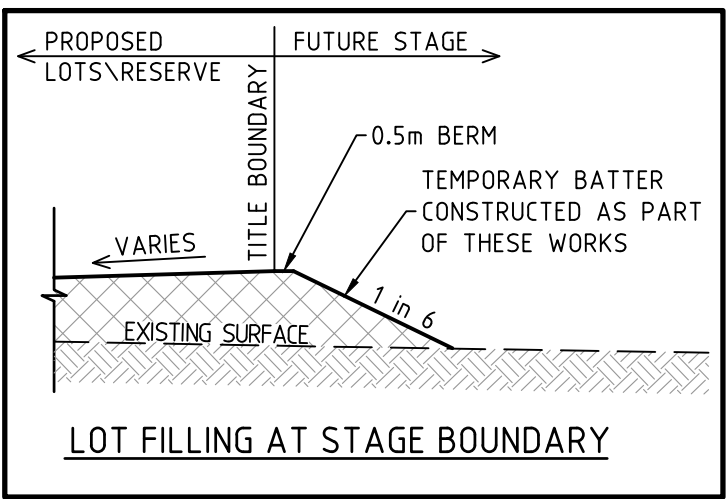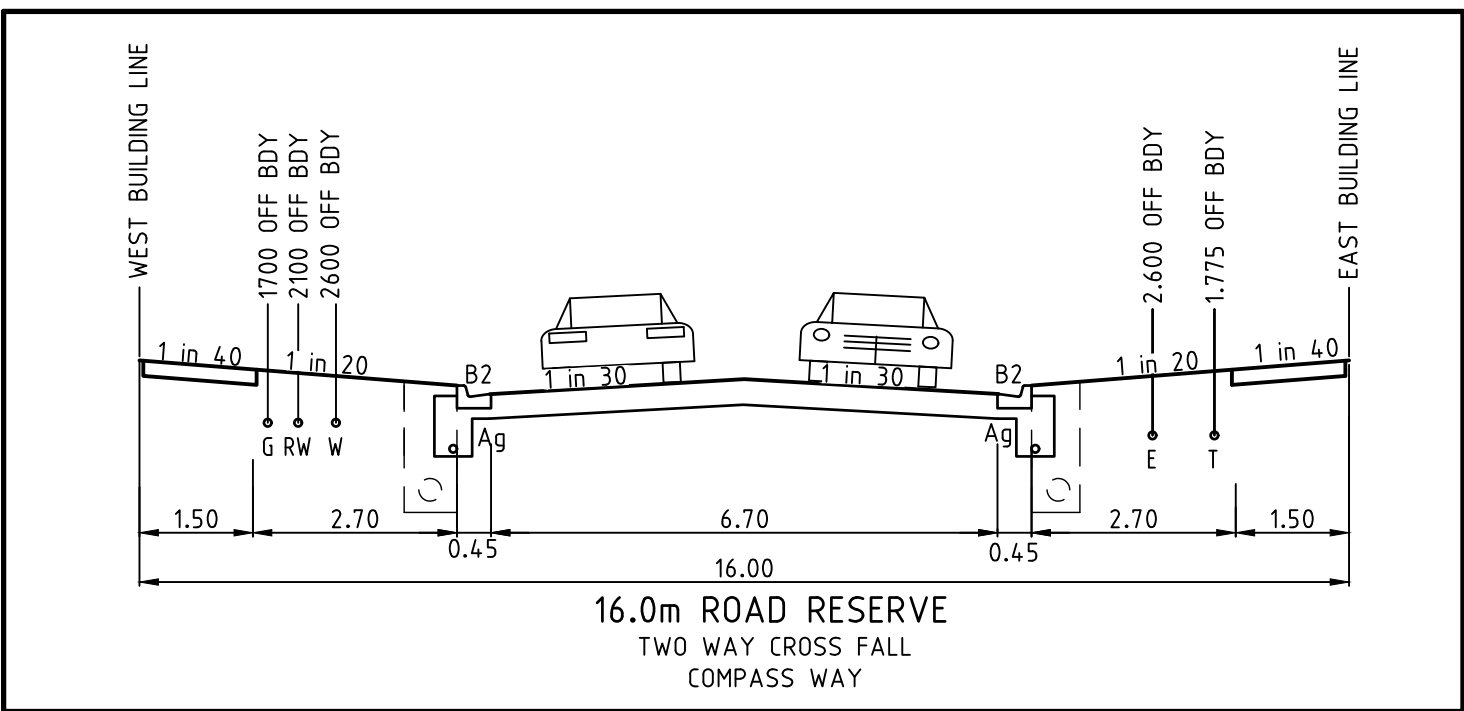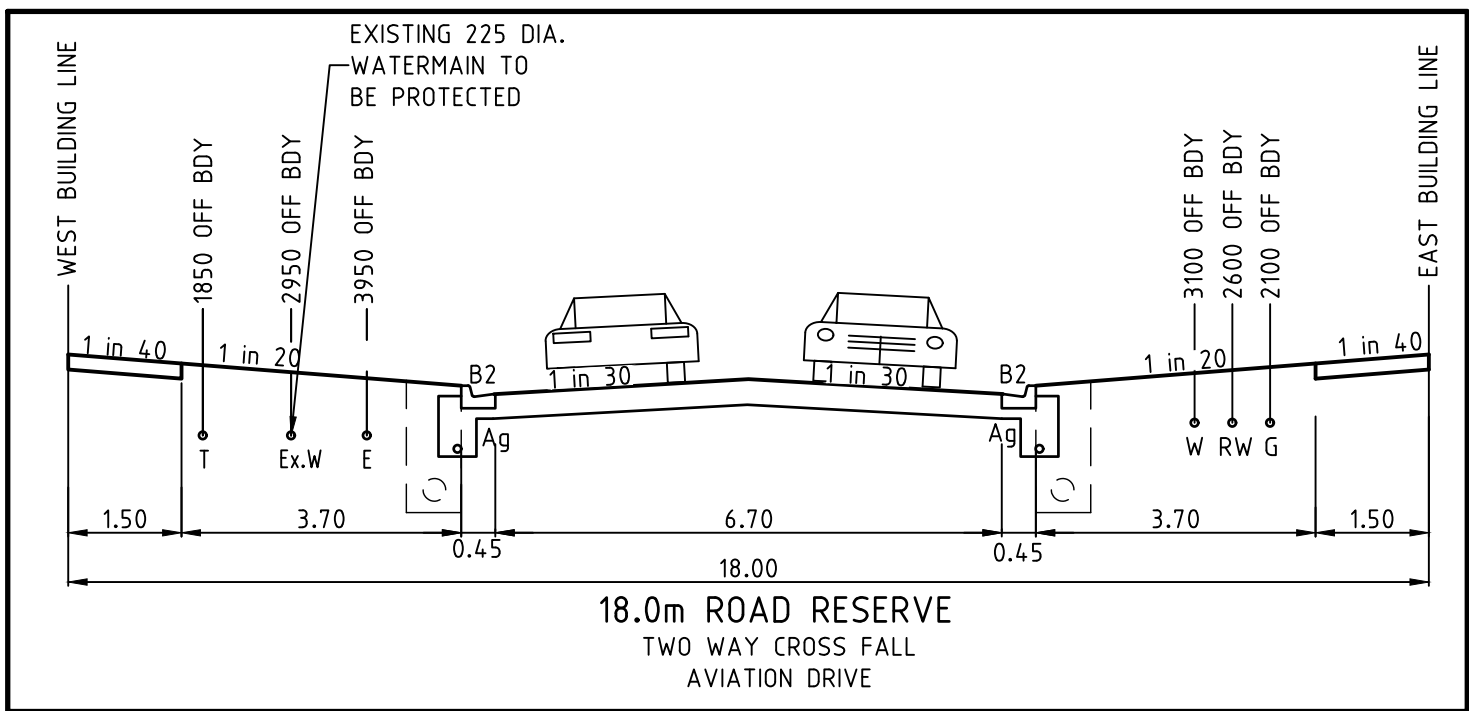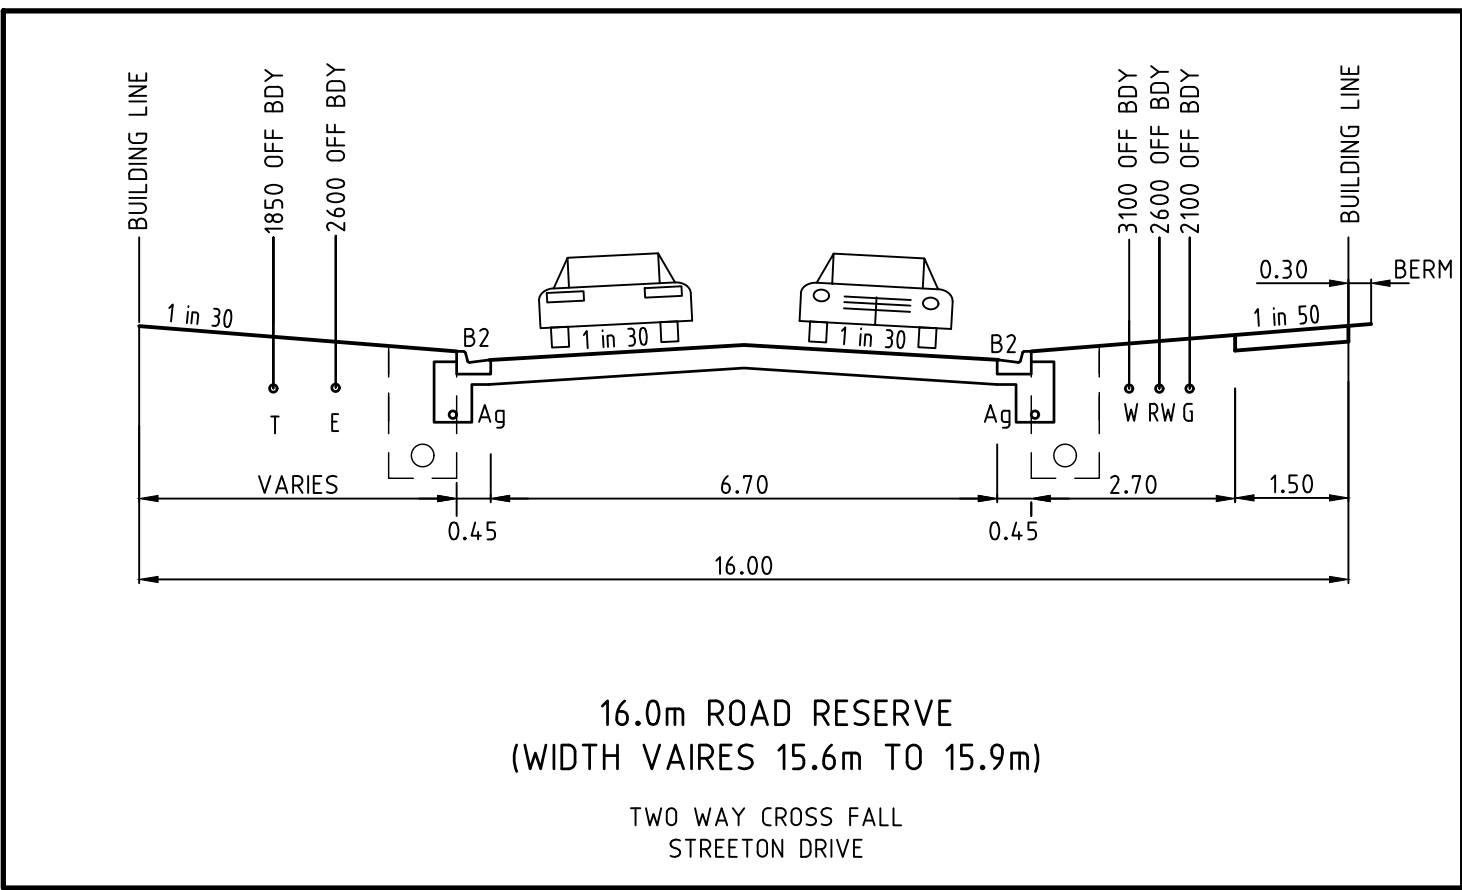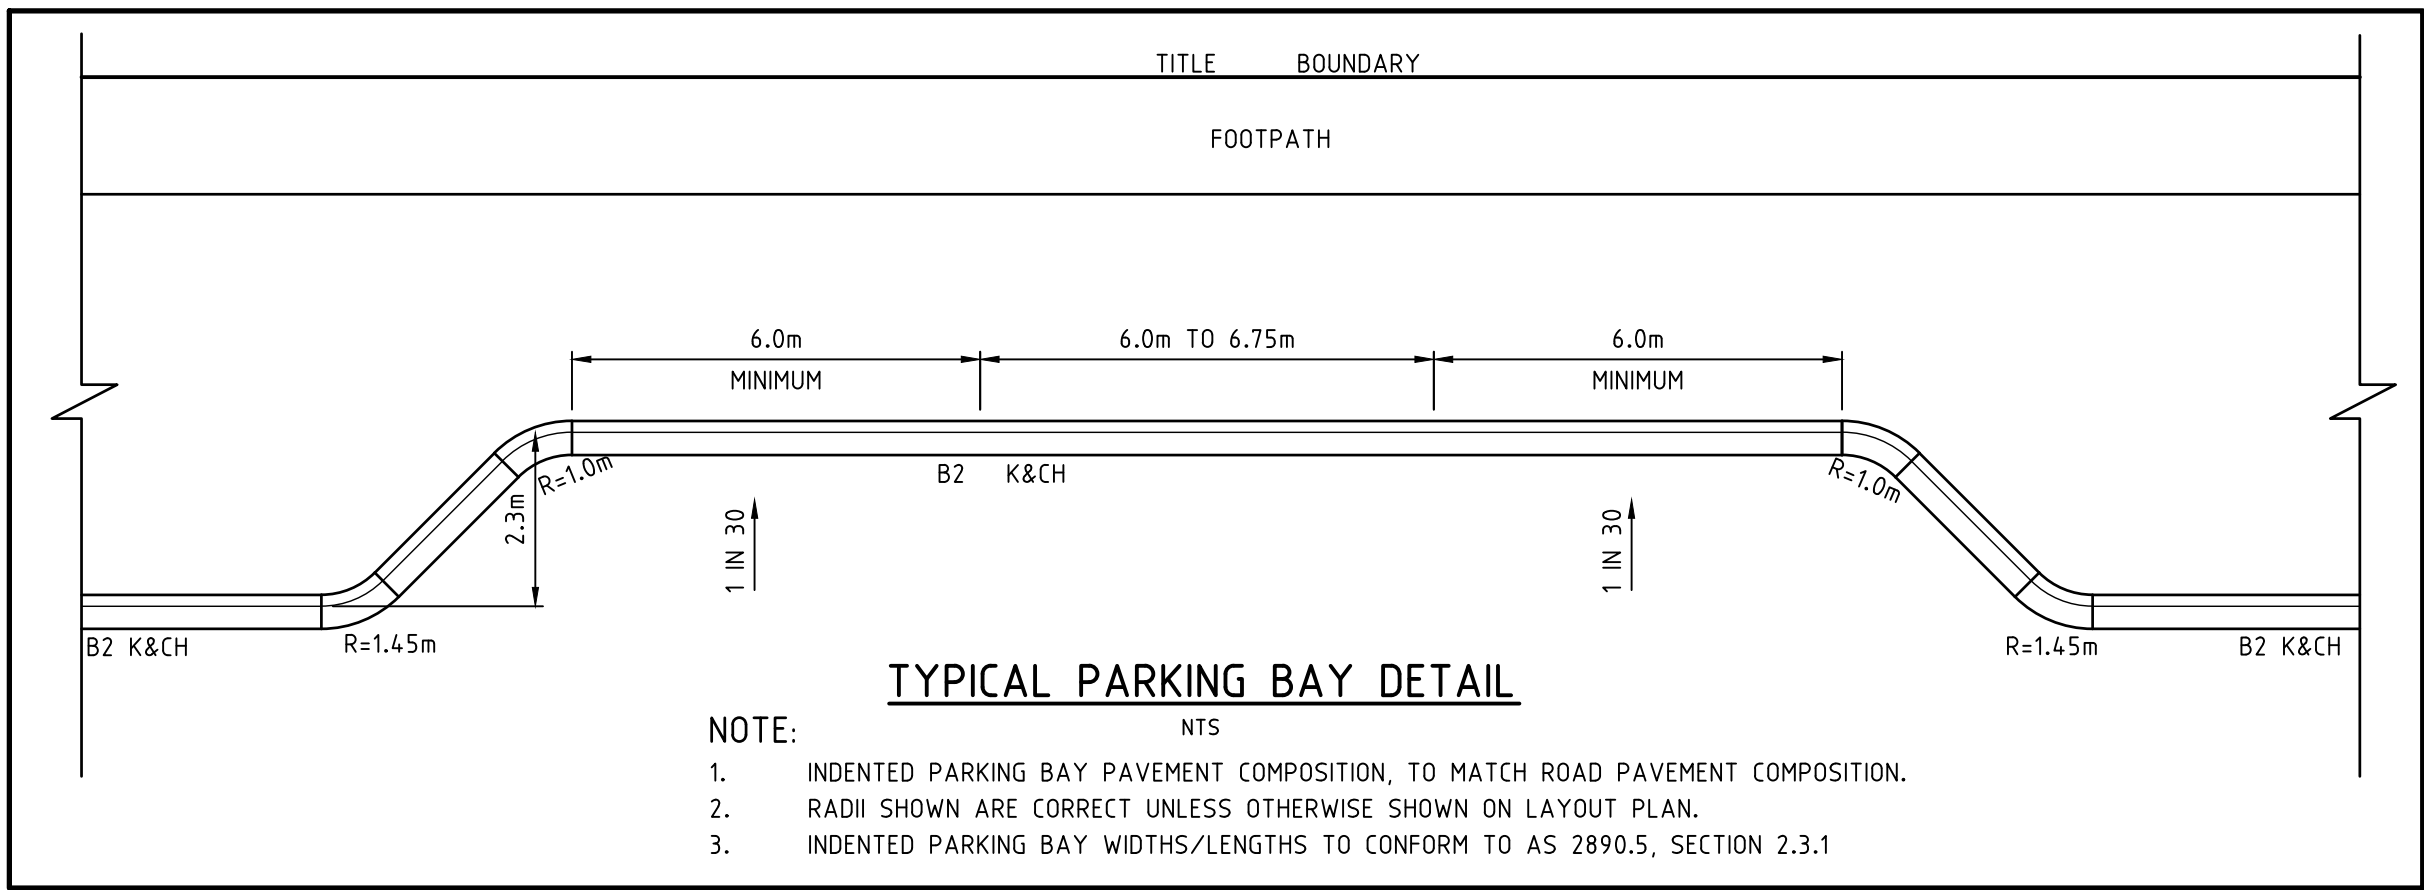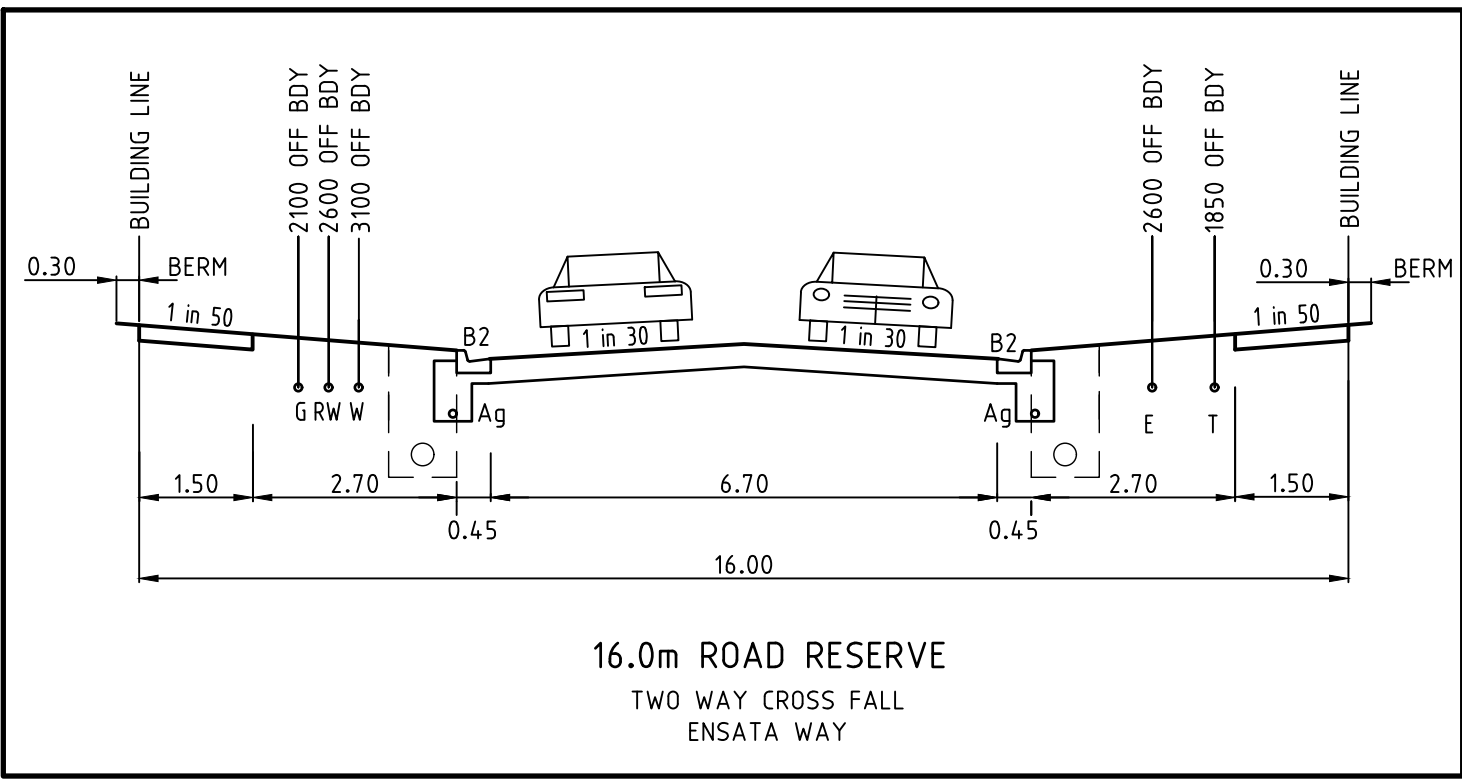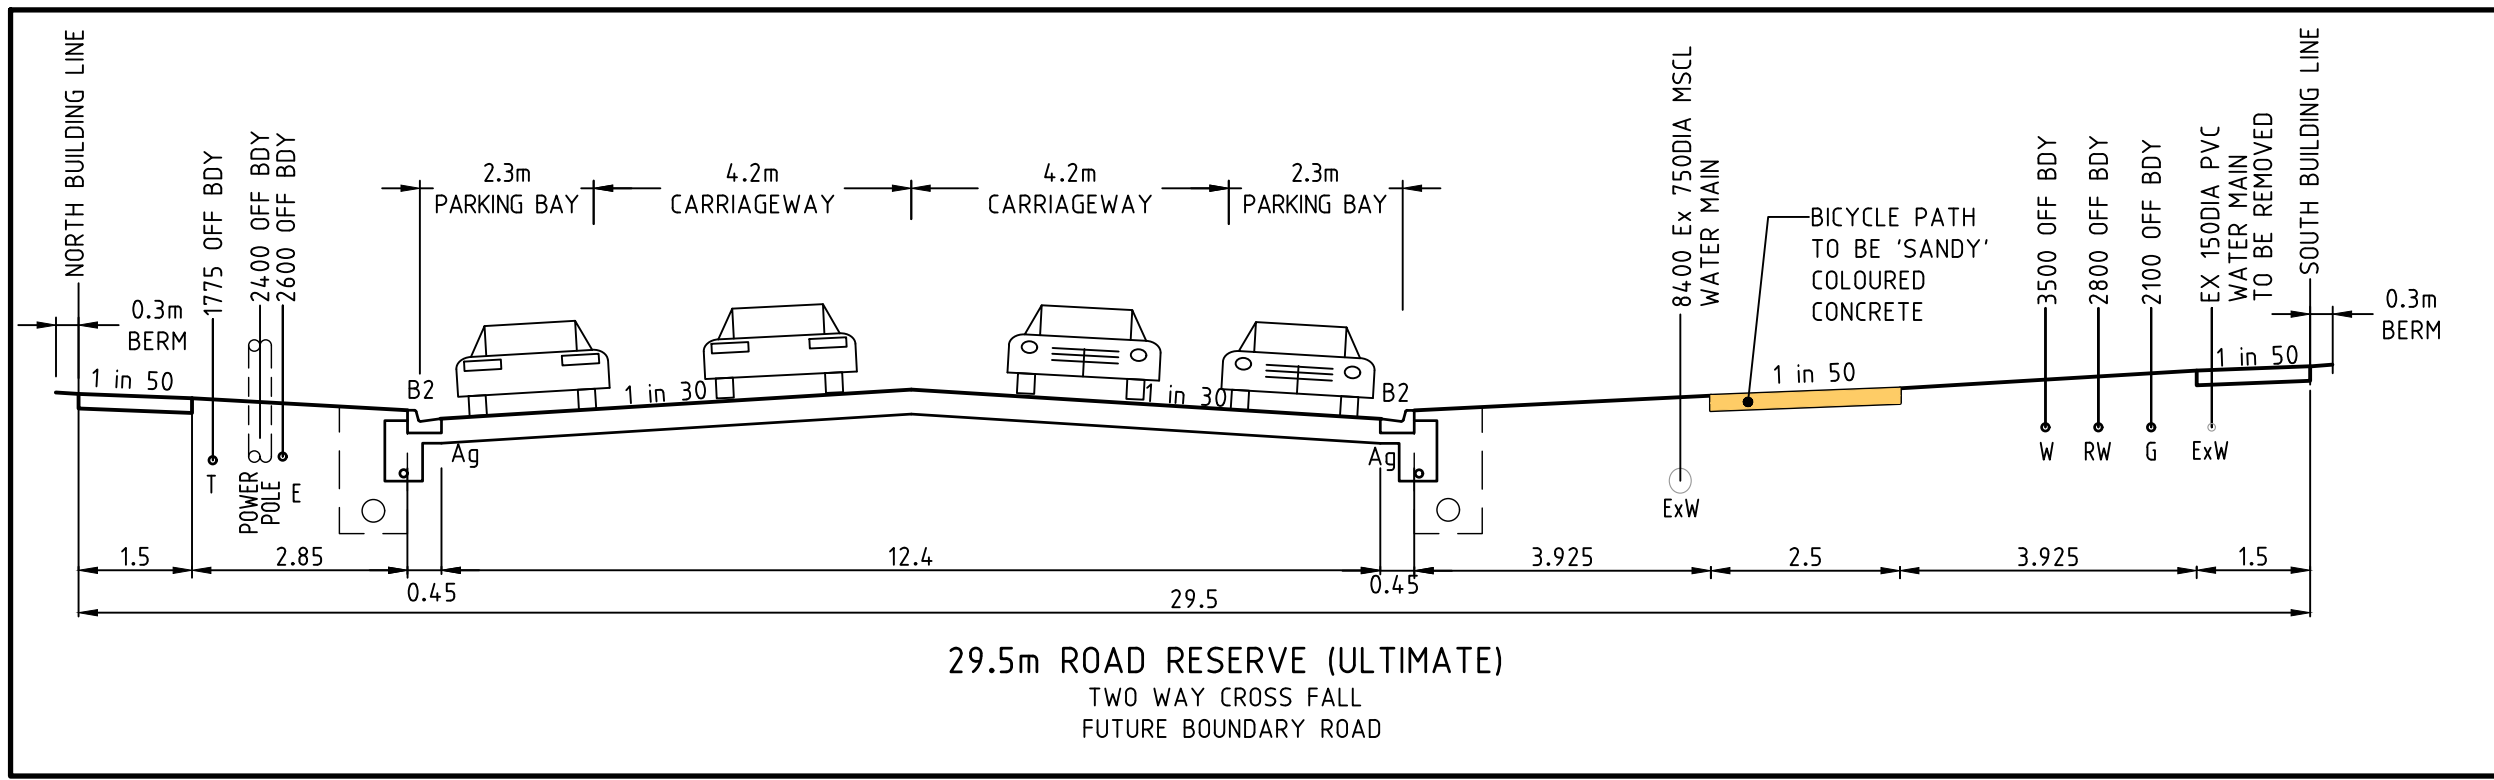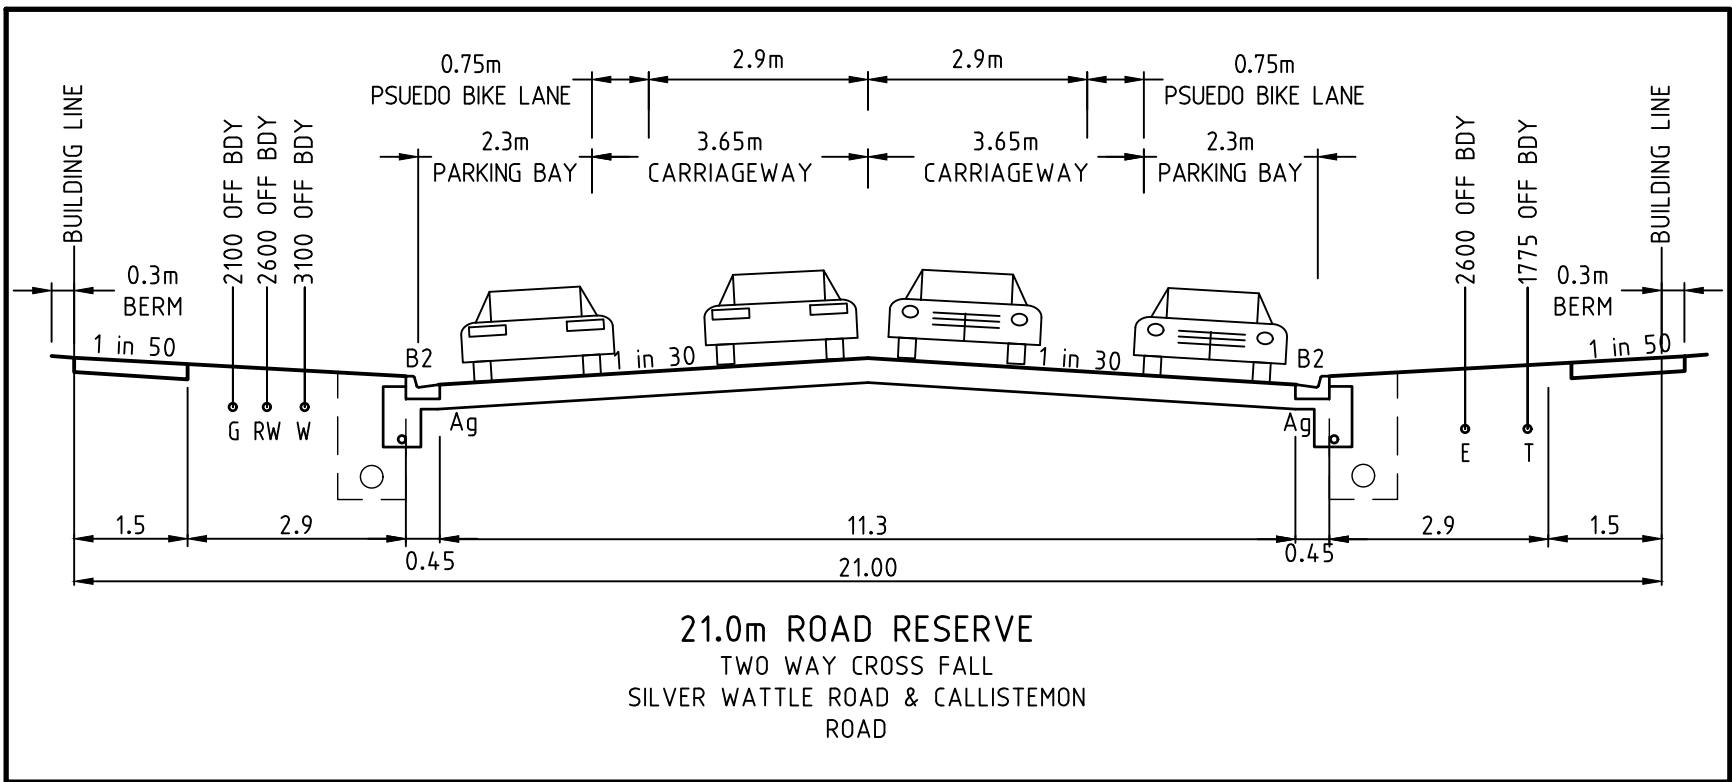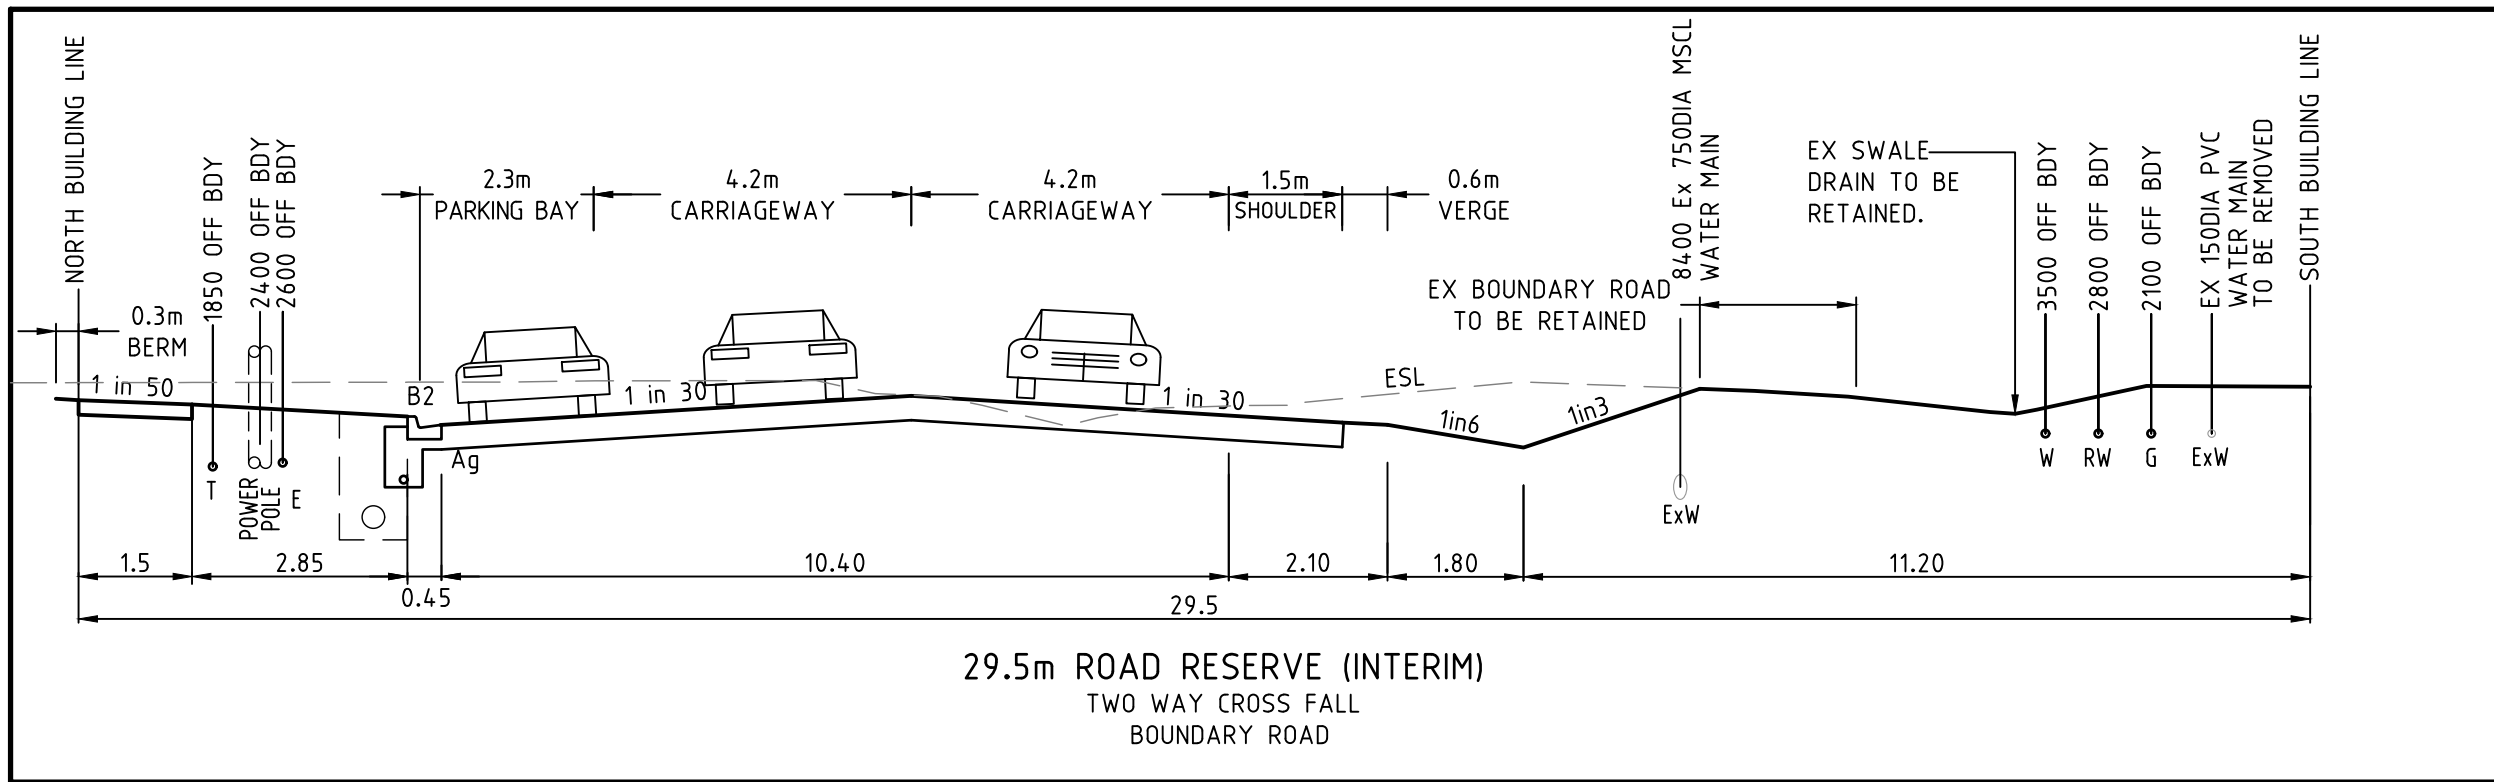

NOTE: AS NOTED IN THE IDM SECTION 12.7.9, COMPACTION TESTING OF THE SUBGRADE IS ONLY REQUIRED IN AREAS OF FILL.

NOTE: ASPHALT TO BE 5mm PROUD OF LIP OF KERB FOR ALL KERB PROFILES EXCEPT M3 KERB AND EDGE STRIP

GENERAL NOTES

- THE WORKS SHALL BE CONSTRUCTED IN ACCORDANCE WITH THE CURRENT INFRASTRUCTURE DESIGN MANUAL STANDARD DRAWINGS AND GREATER GEELONG CITY COUNCIL STANDARD DRAWINGS AND SPECIFICATIONS. WORKS TO BE CARRIED OUT TO THE SATISFACTION OF COUNCIL'S SUPERVISING OFFICER.
- THE CONTRACTOR IS RESPONSIBLE FOR SAFETY OF WORK ON SITE IN ACCORDANCE WITH APPROPRIATE LEGISLATION. THEY SHALL ERECT AND MAINTAIN ALL SHORING, PLANKING AND STRUTTING, DEWATERING DEVICES, BARRICADES, SIGNS, LIGHTS, ETC. NECESSARY TO KEEP WORKS IN A SAFE AND STABLE CONDITION, AND TO PROTECT THE PUBLIC FROM HAZARDS ASSOCIATED WITH THE WORKS.
- THE CONTRACTOR SHALL:
 - COMPLY WITH THE "SAFETY PRECAUTIONS IN TRENCHING OPERATIONS" (CODE OF PRACTICE No.8, 1998)
 - NOTIFY WORK SAFE OF HIS INTENTION TO COMMENCE TRENCHING OPERATIONS WHERE TRENCHES ARE 1.5 METRES OR DEEPER.
 - ENSURE THAT THE MINE MANAGER OR HIS DEPUTY AS REQUIRED BY THE REGULATIONS IS IN ATTENDANCE WHEN TRENCHING OPERATIONS ARE IN PROGRESS.
- THE CONTRACTOR IS TO NOTIFY COUNCIL AND ALL SERVICE AUTHORITIES SEVEN (7) DAYS PRIOR TO COMMENCEMENT OF CONSTRUCTION.
- THE LOCATION OF EXISTING SERVICES SHOULD BE DETERMINED BY THE CONTRACTOR PRIOR TO COMMENCING ANY EXCAVATION BY CONTACTING ALL RELEVANT SERVICE AUTHORITIES. ANY EXISTING SERVICES SHOWN ON THE DRAWINGS ARE OFFERED AS A GUIDE ONLY AND ARE NOT GUARANTEED AS CORRECT.
- REDGUM TREES MARKED ON THE APPROVED PLANS FOR REMOVAL MUST BE REMOVED IN ACCORDANCE WITH COUNCIL'S PLANNING PERMIT. NO EXCAVATION SHALL BE CARRIED OUT WITHIN THE TREE PROTECTION ZONE OF ANY EXISTING TREE WITHOUT WRITTEN APPROVAL FROM COUNCIL'S SUPERVISING OFFICER.
- ALL ROAD CHAINAGES ARE MEASURED ALONG THE ROAD CENTRELINE EXCEPT KERB RETURNS AND COURTHEADS, WHERE LIP OF KERB CHAINAGES ARE SPECIFIED. ALL DIMENSIONS AND RADII ARE GIVEN TO THE LIP OF KERB. DO NOT SCALE OFF THESE DRAWINGS, WRITTEN DIMENSIONS ONLY SHALL BE USED.
- ALL LEVELS ARE TO AUSTRALIAN HEIGHT DATUM.
- WHEN ENGAGED IN BLASTING OPERATIONS THE CONTRACTOR SHALL NOT BLAST WITHIN 4.5m OF AN EXISTING LINE OF WATER, GAS OR SEWER PIPES OR WITHIN 15m OF ANY COMPLETED PART OF THE WORKS WITHOUT THE CONSENT OF THE SUPERINTENDENT.
- ALL EXCAVATED OR FILLED AREAS OUTSIDE THE ROAD RESERVES TO BE STRIPPED OF TOPSOIL AND STOCKPILED PRIOR TO EARTHWORKS COMMENCING. THESE AREAS SHALL BE SURFACED WITH A 150mm LAYER OF TOPSOIL AS SPECIFIED.
- NO TOPSOIL TO BE REMOVED FROM SITE.
- NO FILL OR STOCKPILING OF MATERIAL IS TO BE PLACED ON ANY RESERVE UNLESS DIRECTED BY THE SUPERINTENDENT.
- FILLING ON ALLOTMENTS AND UNDER ROAD PAVEMENTS TO HAVE LEVEL 1 SUPERVISION IN ACCORDANCE WITH AS3798-1996. INDIVIDUAL LOT CERTIFICATES ARE TO BE PROVIDED TO THE SUPERINTENDENT.
- FILLING UNDER DRIVEWAYS AND FOOTPATH IS TO BE APPROVED BY THE SUPERINTENDENT AND CONSTRUCTED IN LAYERS 150mm DEPTH. COMPACTION ACHIEVING 98% AUSTRALIAN STANDARD DENSITY.
- CUT AND FILL BATTERS ARE NOT TO EXCEED 1 in 6 UNLESS SHOWN OTHERWISE.
- ALL DRAINAGE PIPES ARE TO BE SPIGOT-SOCKET RUBBER RING JOINTED.
- ALL DRAINAGE TRENCHES UNDER PARKING BAYS, DRIVEWAYS, FOOTPATHS AND BEHIND KERB & CHANNEL, SHALL BE BACKFILLED WITH CRUSHED ROCK AS SPECIFIED.
- ALL PIPES UNDER ROADS SHALL BE BACKFILLED WITH 2% STABILIZED SAND TO SPRINGLINE. ABOVE THIS POINT, PROVIDE 20mm NOM. SIZE CLASS 3 FINE CRUSHED ROCK (WETMIX) COMPACTED TO 98% MODIFIED COMPACTION IN 150mm MAXIMUM LAYER.
- PROPERTY INLETS AS PER INFRASTRUCTURE DESIGN MANUAL (IDM) STANDARD DRAWING SD 520 ARE TO BE LOCATED 1.0m FROM LOW SIDE BOUNDARY UNLESS SHOWN OTHERWISE.
- ALL HOUSE DRAIN CONNECTIONS ARE TO BE LOCATED NO CLOSER THAN 6.0m FROM THE SIDE BOUNDARY OR FROM EASEMENT ALONG THE SIDE BOUNDARY UNLESS NOTED OTHERWISE AND CONNECTED DIRECTLY TO UNDERGROUND DRAIN OR PIT. HOUSE DRAIN LOCATION TO BE MARKED (50mm STAMPED IMPRESSION) ON THE TOP OF THE KERB.
- SUBSOIL DRAINS SHALL BE INSTALLED BEHIND OR BELOW ALL KERB AND CHANNEL AS PER INFRASTRUCTURE DESIGN MANUAL SD145.
- CONDUIT LOCATIONS ARE SUBJECT TO AMENDMENT AND CONDUITS SHALL NOT BE LAID UNTIL WRITTEN APPROVAL IS GIVEN BY THE SUPERINTENDENT. CONDUITS TO BE EXTENDED TO PROPERTY LINE AND ARE REQUIRED WHEN CONNECTIONS EXTEND UNDER ROAD PAVEMENT, FOOTPATH OR OTHER INFRASTRUCTURE. BOTH KERBS ARE TO BE MARKED (50mm STAMPED IMPRESSION) WITH THE LETTERS E (ELECTRICAL), G (GAS), T (TELEPHONE), W (WATER) AND C (COUNCIL COMMUNICATION) ABOVE CONDUIT LOCATION.
- ALL SERVICING TRENCHES UNDER ROADS, DRIVEWAYS, FOOTPATHS ETC. ARE TO BE BACKFILLED & COMPACTED WITH F.C.R. IN THE CASE OF TRENCHES UNDER ROADS WHERE BACKFILLING HAS NOT ACHIEVED THE SPECIFIED COMPACTION OR SHOWS EXCESSIVE MOVEMENT UNDER PROOF ROLLING, THE BACKFILLING SHALL BE REMOVED AND REPLACED WITH 2% STABILISED COMPACTED F.C.R.
- NO COMMUNICATION PITS ARE TO BE LOCATED IN THE FOOTPATH.
- VEHICULAR CROSSINGS TO BE LOCATED CLEAR OF DRAINAGE PITS, SEWER MAINTENANCE HOLES AND EXISTING TREES. VEHICLE CROSSINGS TO BE 1m FROM PROPERTY BOUNDARY OR EASEMENT UNLESS OTHERWISE SHOWN. VEHICULAR CROSSINGS TO BE CONSTRUCTED AS PER GREATER CITY OF GEELONG STANDARD DRAWING.
- ALL PEDESTRIAN CROSSING TO BE IN ACCORDANCE WITH INFRASTRUCTURE DESIGN MANUAL SD200.
- ALL STREET SIGNS TO BE IN ACCORDANCE WITH INFRASTRUCTURE DESIGN MANUAL STANDARD DRAWINGS. STREET SIGNS TO BE ATTACHED TO LIGHT POLES USING 'SINGLE DIRECTION COLLAR' OR '90° RIGHT ANGLE COLLAR' UNLESS SHOWN OTHERWISE.
- ALL PAVEMENT MARKINGS AND TRAFFIC SIGNS SHOULD BE TO AS1742.2 AND AS1742.1 STANDARD RESPECTIVELY. TEMPORARY LINEMARKING TO BE PLACED DURING MAINTENANCE PERIOD PRIOR TO PLACEMENT OF WEARING COURSE. FINAL LINEMARKING TO BE LONG LIFE ROAD MARKING WITH LONGITUDINAL LINES IN THERMOPLASTIC AND TRANSVERSE MARKINGS IN COLD APPLIED.
- UPON COMPLETION OF CONSTRUCTION THE WHOLE SITE SHALL BE CLEANED UP, GRADED, ALL RUBBISH REMOVED AND LEFT IN A CLEAN AND TIDY CONDITION TO THE SATISFACTION OF THE SUPERINTENDENT.
- ALL AREAS OF SUBDIVISION EXPOSED OF VEGETATION, INCLUDING NATURE STRIPS, LOTS AND RESERVES ARE TO BE FULLY GRASSED BY HYDRO MULCHING, WATERED AND MAINTAINED, UNTIL THE END OF MAINTENANCE PERIOD.
- ALL SUMPS IN PRECAST CONCRETE PITS ARE TO BE FILLED WITH CONCRETE FLUSH TO THE INVERT LEVEL OF THE OUTLET PIPE, UNLESS APPROVED OTHERWISE BY THE COUNCIL WORKS INSPECTOR.
- CITY OF GREATER GEELONG REQUIRES CCTV OF ALL DRAINAGE PIPES AND PITS, PRIOR TO THE ISSUE OF THE STATEMENT OF COMPLIANCE

REVISION	DATE	ISSUE DETAILS	DESIGN	DRAWN	CHECK	STATUS
2	28/05/20	COLOURED CONCRETE TO BICYCLE PATH ADDED	G.M	G.M	J.C	
1	10/02/20	AVIATION DRIVE DETAILS ADDED	R.K	R.K	J.C	
0	09/08/19	ISSUED FOR CONSTRUCTION	G.M	G.M	J.C	
C	05/08/19	COUNCIL AMENDMENTS DATED 01/08/19	G.M	G.M	J.C	
B	09/07/19	COUNCIL AMENDMENTS DATED 08/05/19	G.M	G.M	L.M	
A	22/02/19	ISSUED FOR APPROVAL	G.A	G.A	M.R	

ISSUED FOR
CONSTRUCTION

SCALE @ A1

CLIENT
HOME LIVING ESTATE






PROJECT
341 BOUNDARY ROAD
MT DUNEED
STAGE 6

DRAWING TITLE
GENERAL NOTES & DETAILS

PROJECT No.
16 - 001655.6

DRAWING No.
C20

REVISION
2

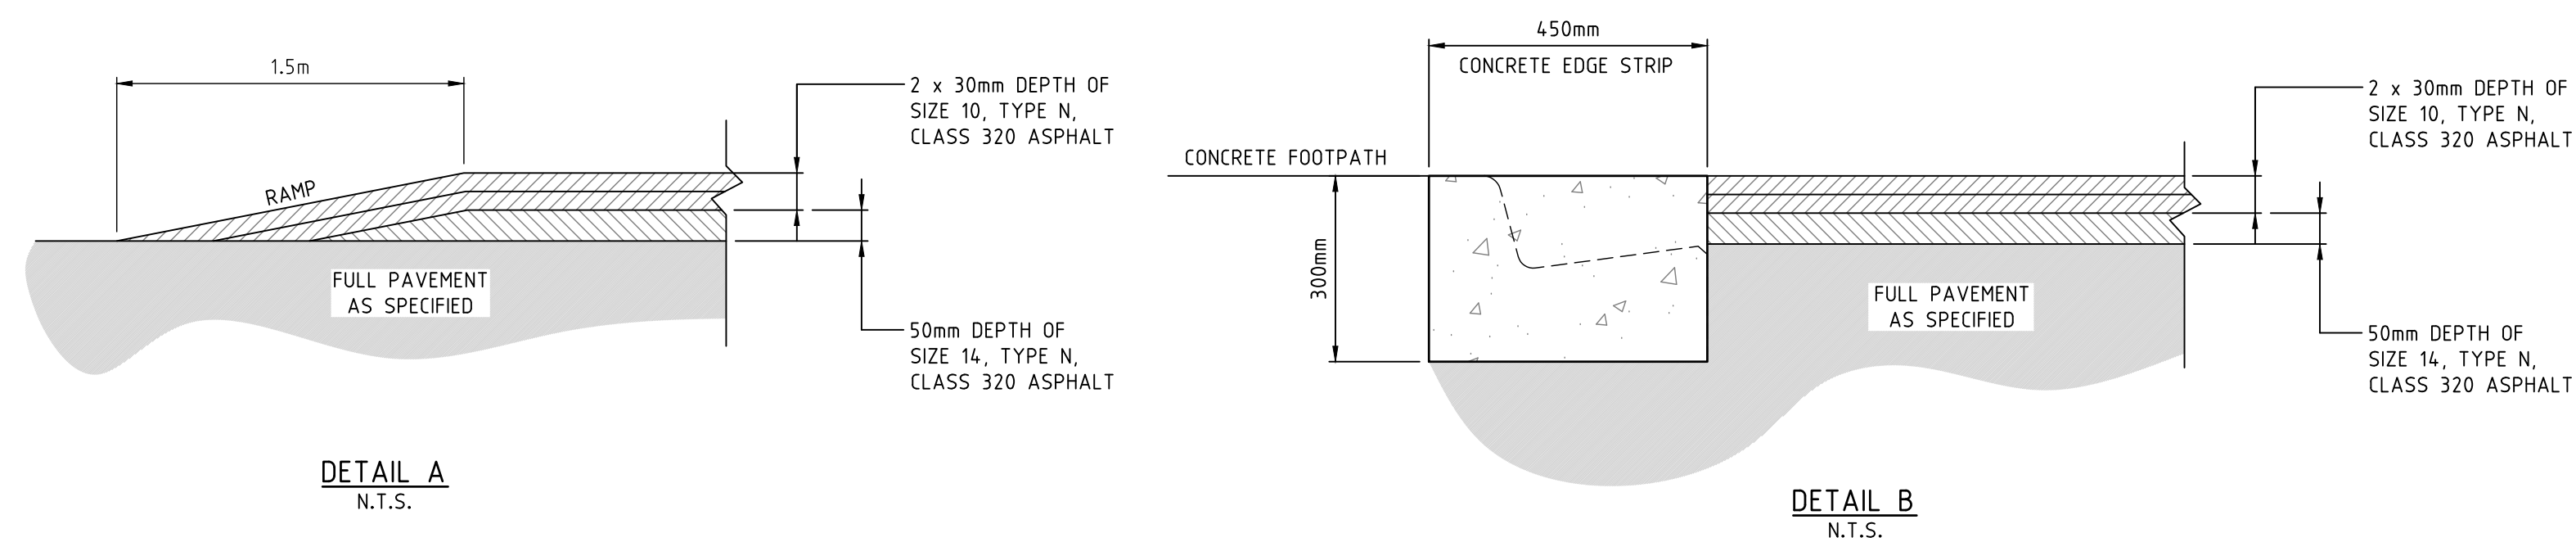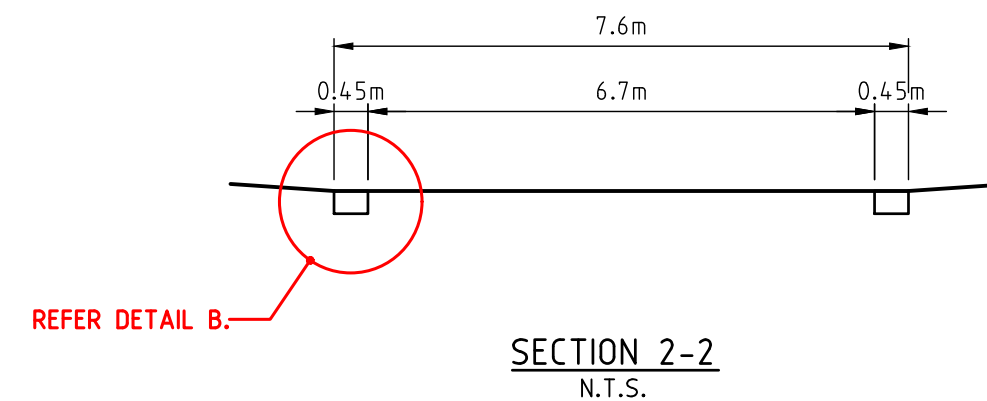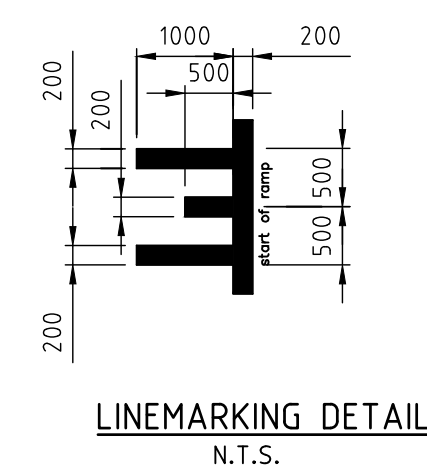


N.T.S

1. REFER TO DRAWING C21 FOR SIGNAGE AND LINEMARKING PLAN.
2. ROAD HUMPS LINEMARKING TO BE 2mm THICKNESS COLD APPLIED PLASTIC.
3. LINEMARKING SETOUT SHALL BE INSPECTED BY COUNCIL PRIOR TO FINAL LINEMARKING BEING CARRIED OUT.

REVISION	DATE	ISSUE DETAILS	DESIGN	DRAWN	CHECK	STATUS <
----------	------	---------------	--------	-------	-------	---

WARNING
BEWARE OF UNDERGROUND & OVERHEAD SERVICES
The locations of underground & overhead services are approximate only & their exact position should be proven on site. No guarantee is given that all existing services are shown. Locate all underground services before commencement of works
DIAL 1100 BEFORE YOU DIG
www.1100.com.au

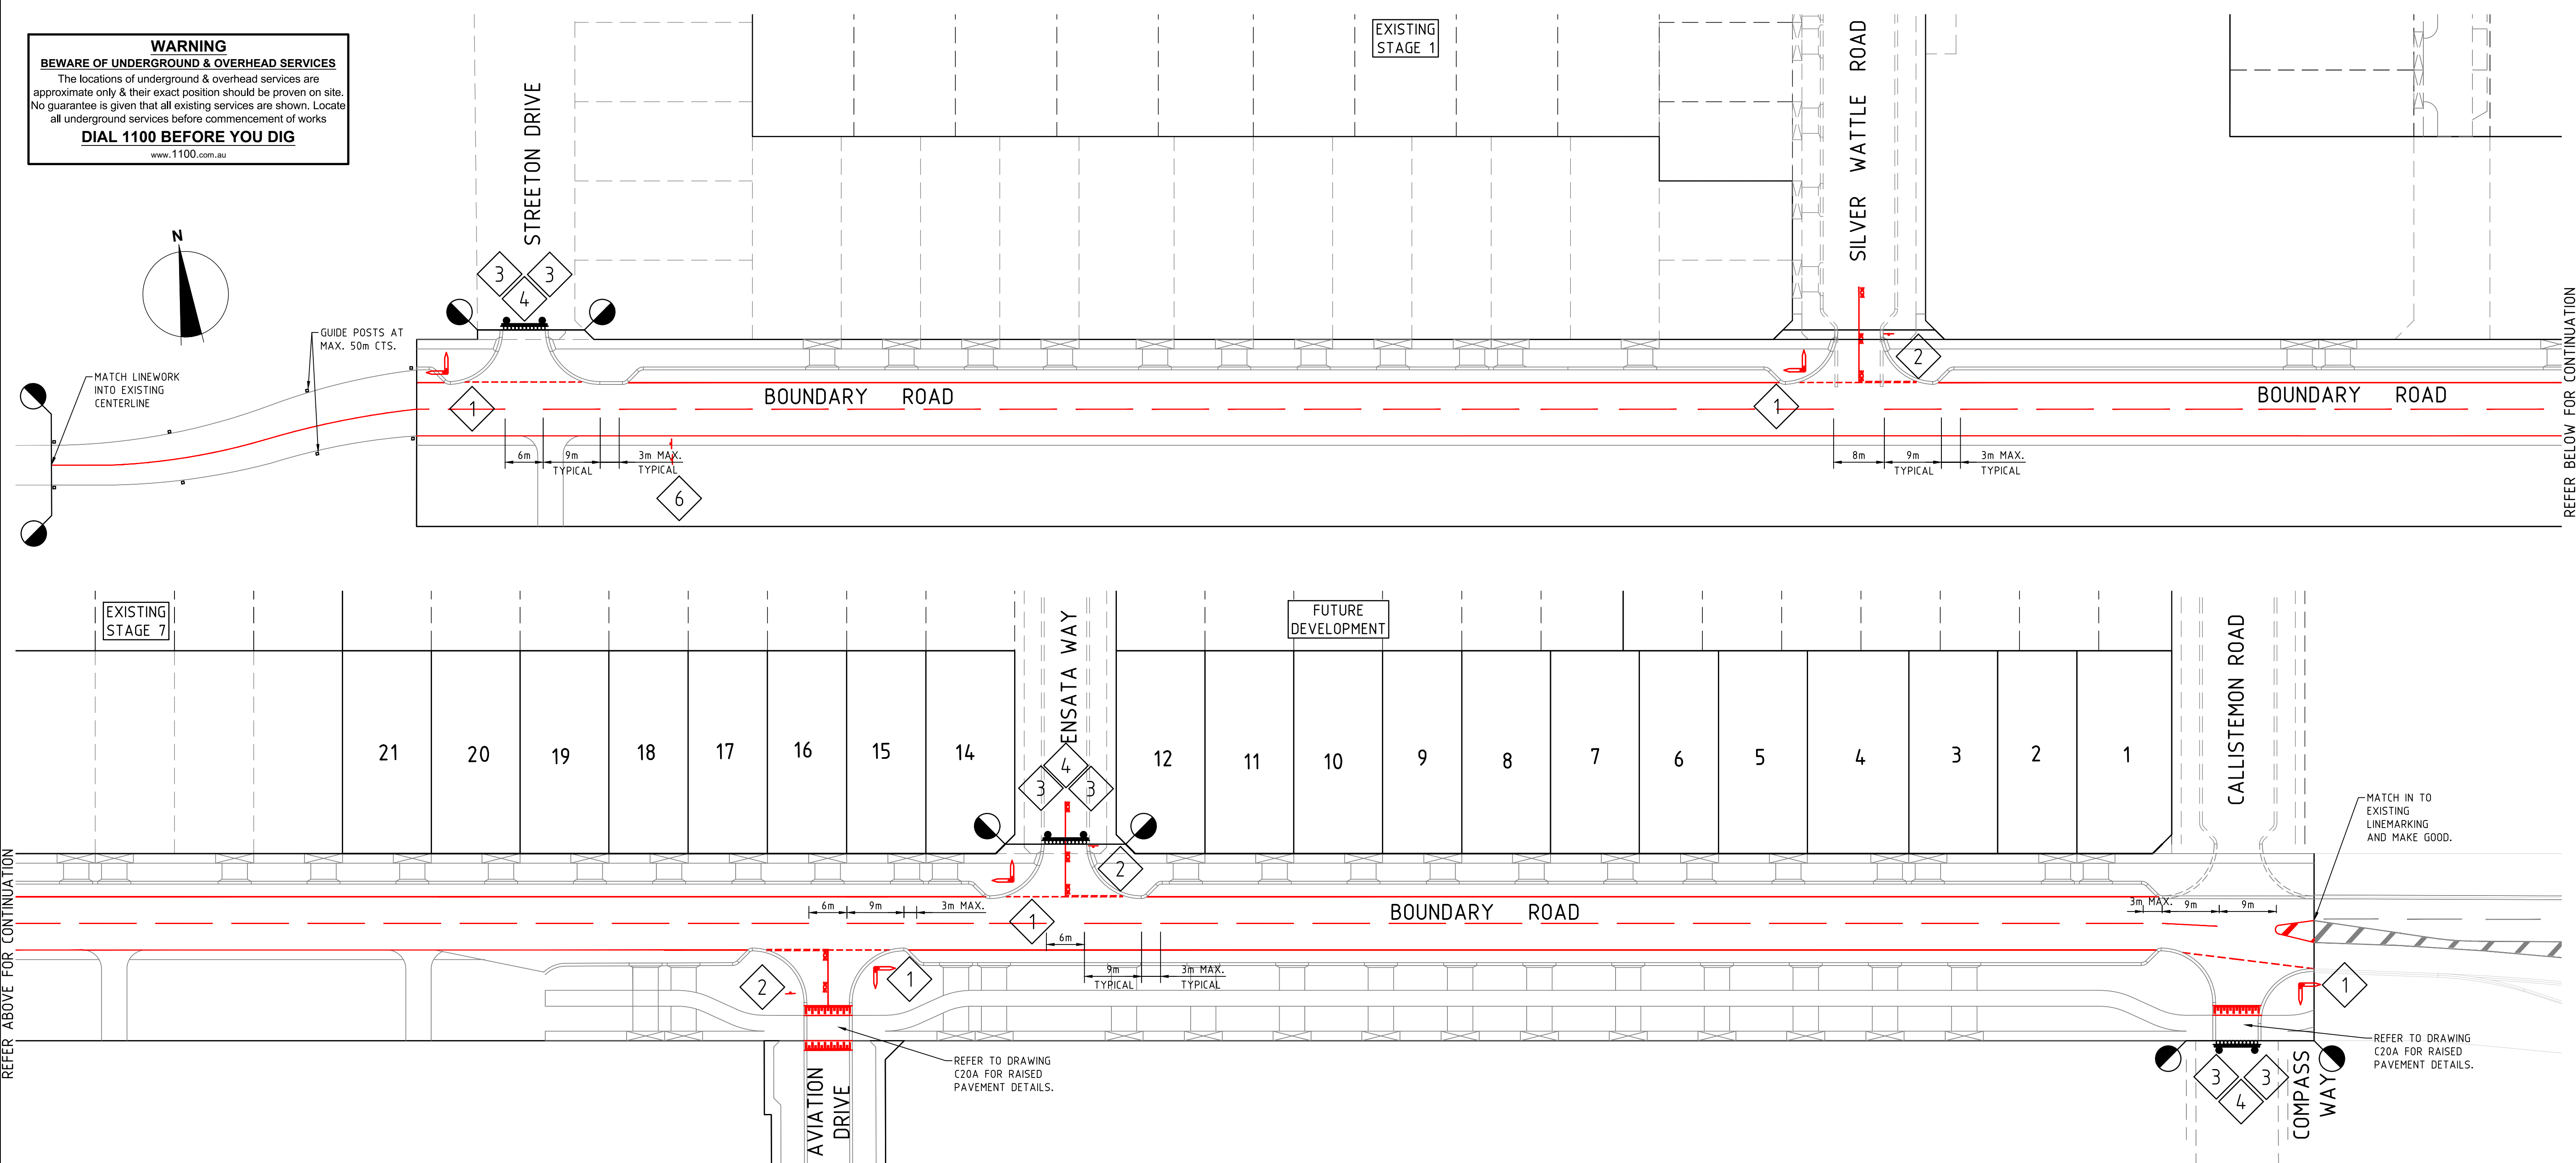

SIGN SCHEDULE


SIGN	REF	Nos
	1	REFER STREET SIGN SCHEDULE
STREET SIGN		
	2	2
R1-2		
	3	6
D4-5A		

SIGN	REF	Nos
	4	3
T2-4A		
	5	2
D4-V101		
	6	1
W4-3A		

STREET SIGN SCHEDULE

STREET NAME	Nos
BOUNDARY RD	4
STREETON DR	1
SILVER WATTLE RD	1
ENSATA WAY	1
COMPASS WAY	1

SPEED LIMIT SIGNAGE NOTE:
APPLICATION TO VICROADS FOR 50 OR 60 SPEED LIMIT SIGNS TO BE MADE BY COUNCIL.

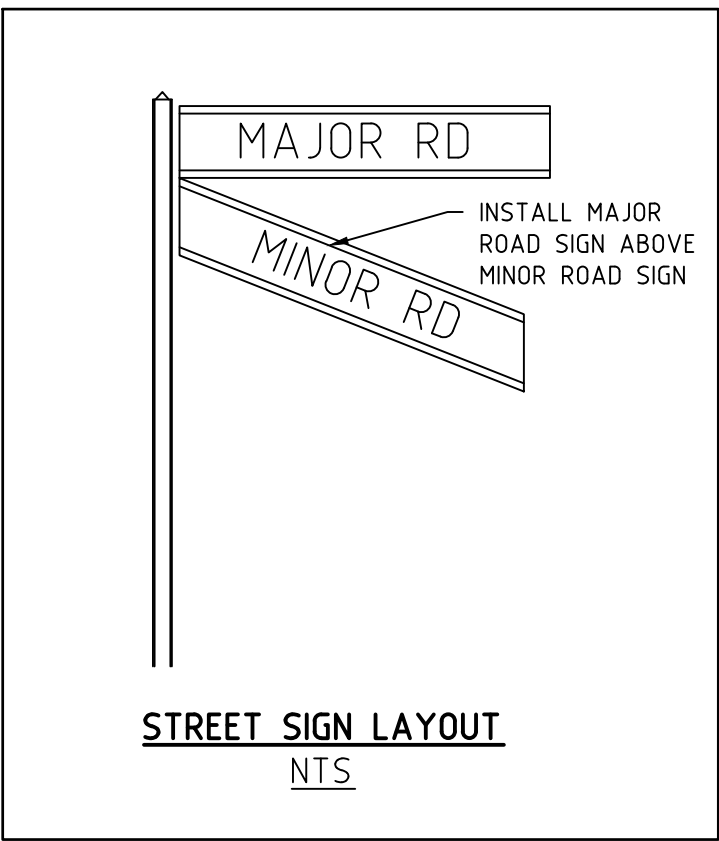


LINEMARKING & SIGNAGE NOTES:

- ALL LINE MARKING AND SIGNAGE TO BE INSTALLED IN ACCORDANCE WITH AS 1742.1 AND AS 1742.2, UNLESS SPECIFICALLY SHOWN OTHERWISE.
- LINEMARKING IS TO BE INSTALLED USING EXTRUDED LONG LIFE THERMOPLASTIC PAINT. TEMPORARY LINEMARKING USING ORDINARY PAINT IS TO BE APPLIED WHEN WEARING COURSE ASPHALT IS NOT APPLIED FOR A PERIOD OF TIME E.G. AT PRACTICAL COMPLETION.
- ALL TEMPORARY WARNING SIGNS USED DURING CONSTRUCTION SHALL BE IN ACCORDANCE WITH AS 1742-3.
- LINEMARKING SET OUT SHALL BE INSPECTED AND APPROVED BY COUNCIL BEFORE FINAL LINEMARKING IS CARRIED OUT.

REVISION	DATE	ISSUE DETAILS	DESIGN	DRAWN	CHECK	STATUS
4	18/06/20	COUNCIL COMMENTS DATED 18/06/20	G.M	G.M	J.C	ISSUED FOR CONSTRUCTION
3	28/05/20	AVIATION DR/COMPASS WAY RAISED PAVEMENT ADDED	G.M	G.M	J.C	
2	18/03/20	CALLISTEMON RD INTERSECTION REMOVED & COMPASS WAY INTERSECTION ADDED	G.A	G.A	J.C	
1	10/02/20	AVIATION DRIVE INTERSECTION ADDED	R.K	R.K	J.C	
0	09/08/19	ISSUED FOR CONSTRUCTION	G.M	G.M	J.C	
B	09/07/19	COUNCIL AMENDMENTS DATED 08/05/19	G.M	G.M	L.M	
A	22/02/19	ISSUED FOR APPROVAL	G.A	G.A	M.R	

ISSUED FOR CONSTRUCTION

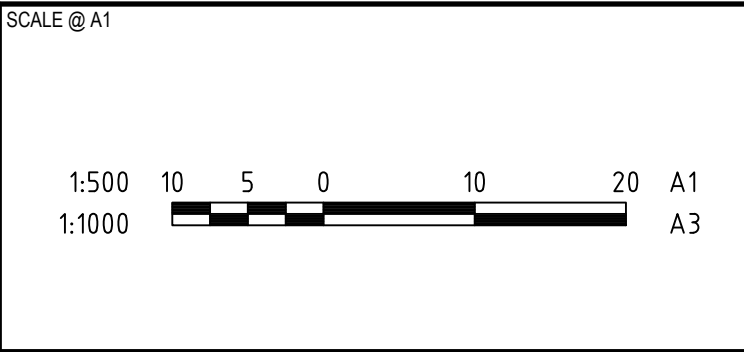

CLIENT
HOME LIVING ESTATE



PROJECT
**341 BOUNDARY ROAD
MT DUNEED
STAGE 6**

DRAWING TITLE		
SIGNAGE & LINEMARKING PLAN		
PROJECT No.	DRAWING No.	REVISION
16 - 001655.6	C21	4

