
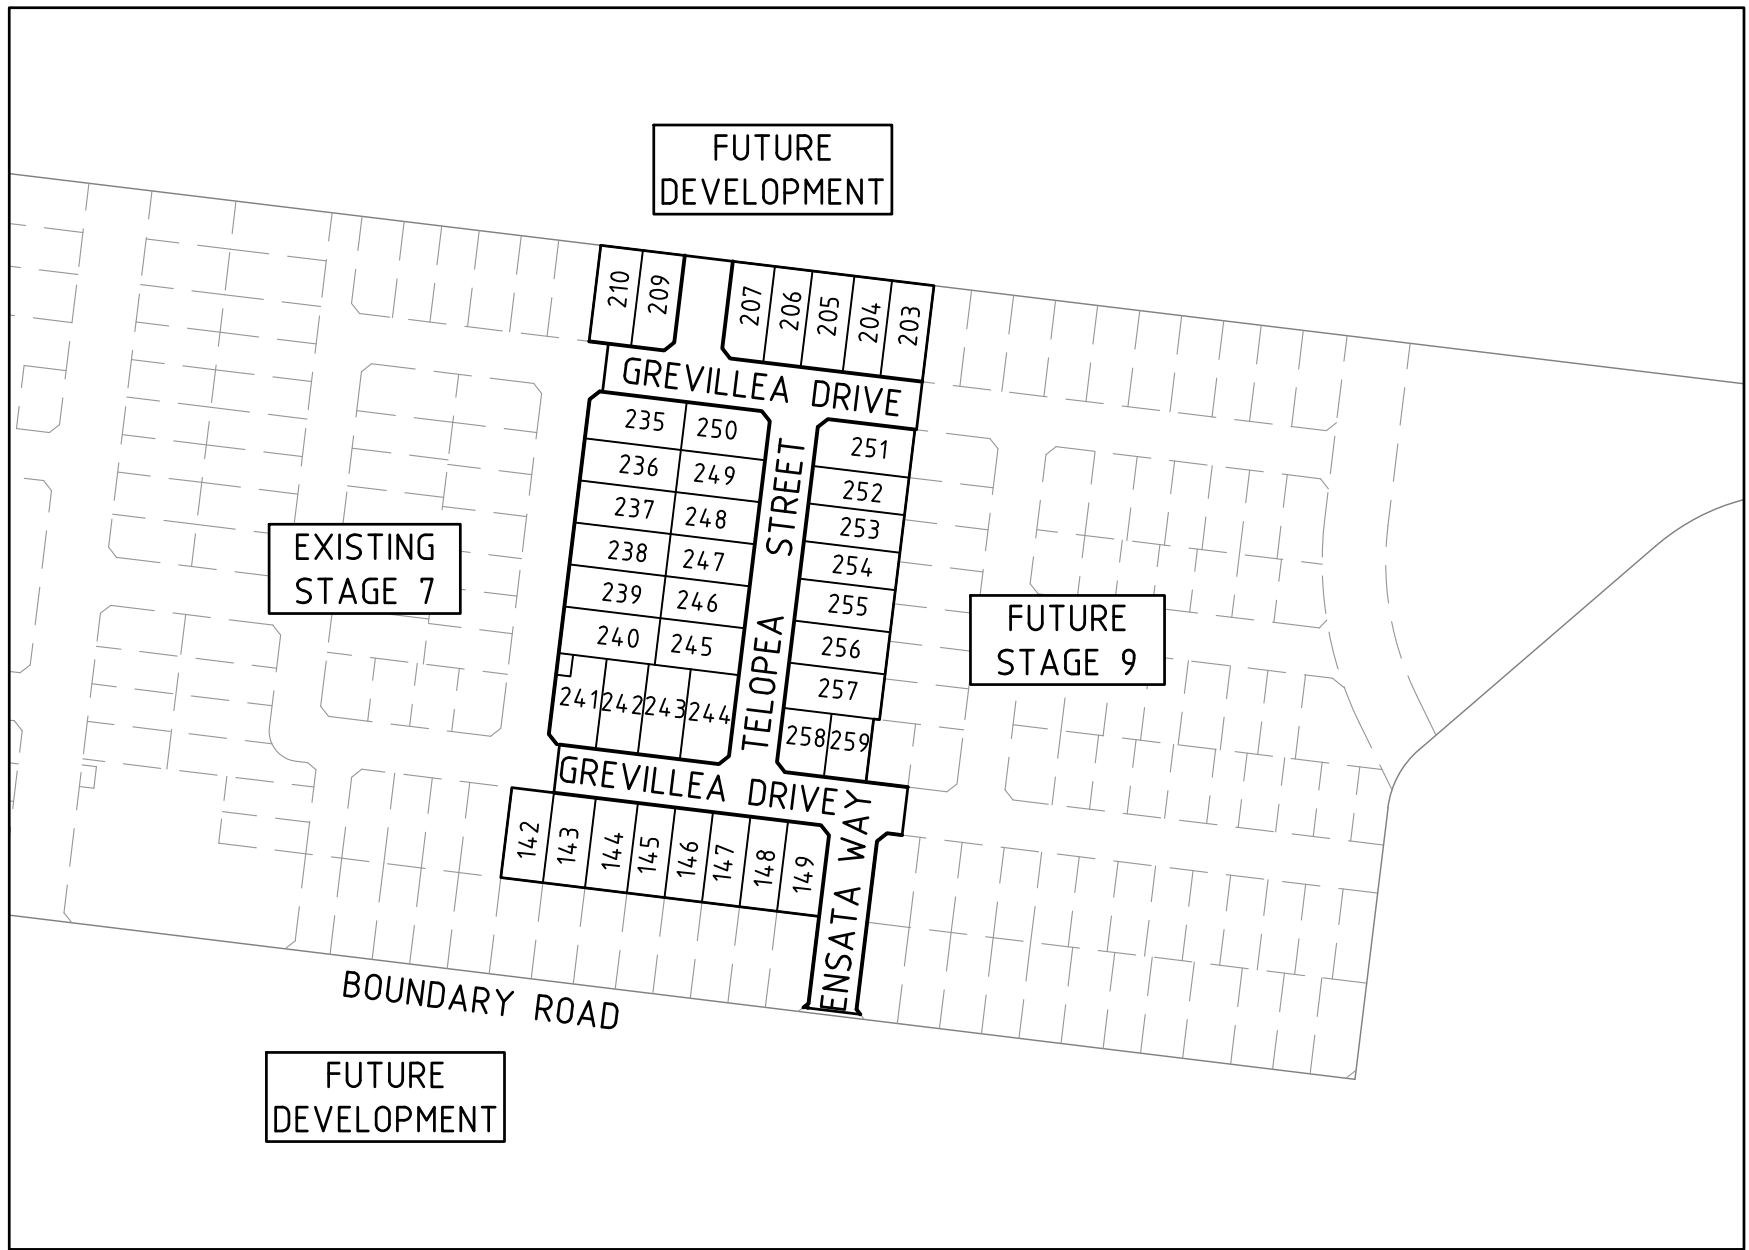


341 BOUNDARY ROAD, MT DUNEED

STAGE 8

CITY OF GREATER GEELONG

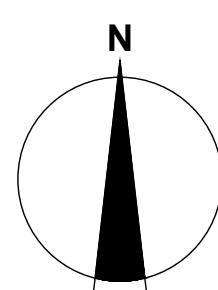

LOCALITY PLAN
MELWAYS REF: 465 F10


Drawing Index

16-001655.8-C 01	Locality Plan
16-001655.8-C 02	Layout Plan - 1
16-001655.8-C 03	Intersection Detail Plan
16-001655.8-C 04	Lip Profiles
16-001655.8-C 05	Setout Information - 1
16-001655.8-C 06	Longitudinal Sections 1 - Telopea Street, Osmera Street & Ensata Way
16-001655.8-C 07	Longitudinal Sections 2 - Grevillea Drive
16-001655.8-C 08	Telopea Street Cross Sections
16-001655.8-C 09	Ensata Way & Osmera Street Cross Sections
16-001655.8-C 10	Grevillea Drive Cross Sections CH:158.452 - CH:274.502
16-001655.8-C 11	Grevillea Drive Cross Sections CH:576.487 - CH:681.052
16-001655.8-C 12	Drainage Longitudinal Sections - 1
16-001655.8-C 13	Drainage Longitudinal Sections - 2
16-001655.8-C 14	Drainage Longitudinal Sections - 3
16-001655.8-C 15	Pit Schedule
16-001655.8-C 16	General Notes & Details
16-001655.8-C 17	Signage & Linemarking
16-001655.8-C 18	Subdivision Setout Plan



Principal
HOME LIVING ESTATE

Level 2, 55 Southbank Boulevard
Southbank VIC 3006
T 03 9203 9000

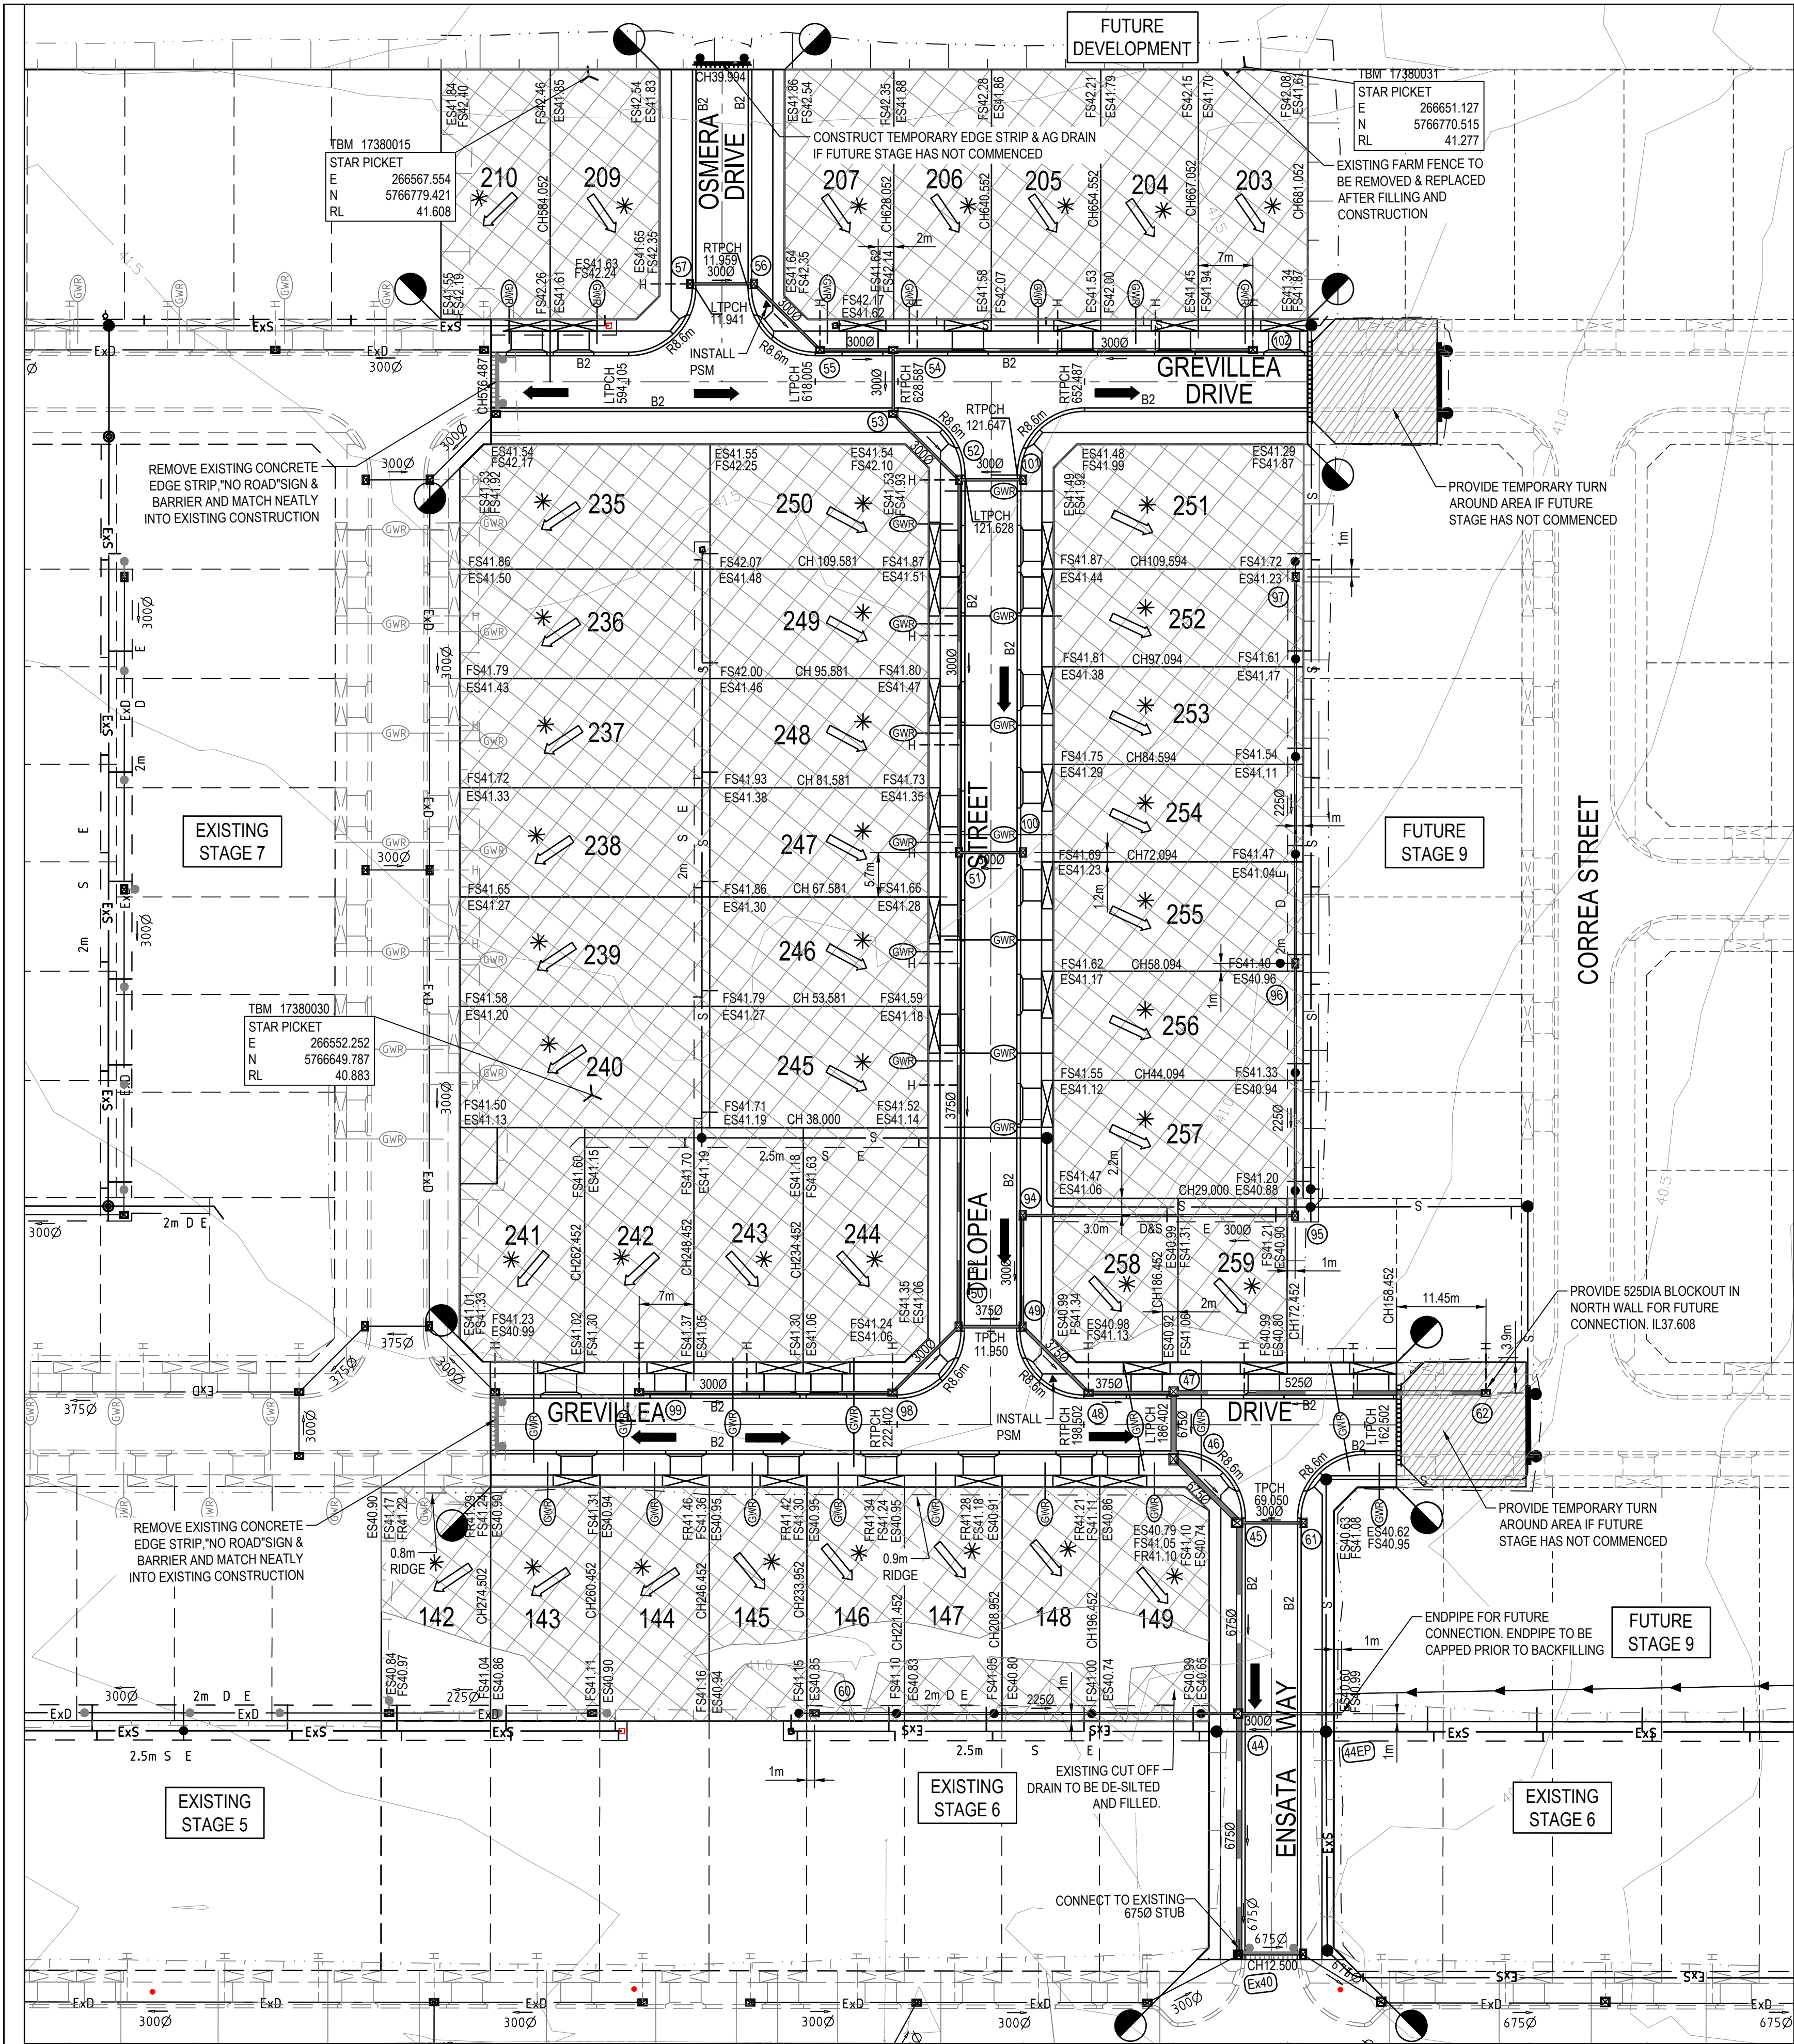


LEGEND - LAYOUT PLAN

- STORMWATER DRAIN, PIT & PROPERTY INLET
- SWALE DRAIN
- SEWER & MAINTENANCE STRUCTURES
- HOUSE DRAIN
- SERVICE CONDUITS
- TACTILE PAVERS
- EXISTING ELECTRICITY (UNDERGROUND)
- EXISTING ELECTRICITY (OVERHEAD)
- EXISTING GAS
- EXISTING OPTIC FIBRE
- EXISTING TELSTRA
- EXISTING WATER
- EXISTING RECYCLED WATER
- EXISTING STORMWATER DRAIN
- EXISTING SEWER
- EXISTING HOUSE DRAIN
- EXISTING SURFACE LEVEL
- FINISHED BUILDING LINE LEVEL
- FINISHED RIDGE LINE LEVEL
- TOP OF RETAINING WALL
- BOTTOM OF RETAINING WALL
- RETAINING WALL
- BUILDING ENVELOPE
- PAVEMENT TREATMENT
- STRUCTURAL FILL > 200mm DEEP
- EX. STRUCTURAL FILL > 200mm DEEP
- DIRECTION OF FALL
- OVERLAND FLOW
- ALLOTMENT TO BE GRADED EVENLY IN
- DIRECTION OF FALL TO LEVELS INDICATED
- CONCRETE EDGE STRIP WITH SUBSOIL DRAIN, "NO ROAD" SIGN & BARRIER
- LIMIT OF WORKS
- EXISTING TREE TO BE REMOVED
- PERMANENT SURVEY MARK
- TEMPORARY BENCH MARK
- PROPOSED DRIVEWAY

WARNING
BEWARE OF UNDERGROUND & OVERHEAD SERVICES

The locations of underground & overhead services are approximate only & their exact position should be proven on site. No guarantee is given that all existing services are shown. Locate all underground services before commencement of works

DIAL 1100 BEFORE YOU DIG
www.1100.com.au

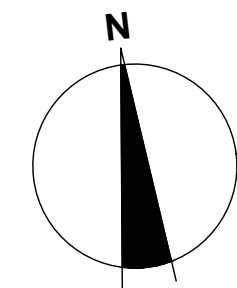

NOTES:
ADJOINING PROPERTY OWNERS
WRITTEN CONSENT TO BE OBTAINED
PRIOR TO ANY WORKS CONSTRUCTED
IN ADJOINING LAND

SEWER MAINTENECCE HOLE
NOTE:
ALL MAINTENANCE HOLES LOCATED
WITHIN FOOTPATHS ARE TO HAVE LID
LOCATED CENTRAL WITHIN THE
FOOTPATH.

ROAD NAME	ROAD CLASSIFICATION	RESERVE WIDTH (m)	ROAD WIDTH (m)				KERB TYPE		VERGE WIDTH (m)	
							NTH/WEST	STH/EAST	NTH/WEST	STH/EAST
			LIP to LIP	INV to INV	BACK to BACK					
GREVILLEA DRIVE (SOUTH)	ACCESS STREET	16.00	6.70	7.30	7.60		B2	B2	4.20	4.20
GREVILLEA DRIVE (NORTH)	ACCESS STREET	16.00	6.70	7.30	7.60		B2	B2	4.20	4.20
TELOPEA STREET	ACCESS PLACE	16.00	6.70	7.30	7.60		B2	B2	4.20	4.20
OSMERA STREET	ACCESS PLACE	16.00	6.70	7.30	7.60		B2	B2	4.20	4.20
ENSATA WAY	ACCESS PLACE	16.00	6.70	7.30	7.60		B2	B2	4.20	4.20

ROAD NAME	SERVICES OFFSET SCHEDULE									
	GAS		NON-DRINKING WATER		DRINKING WATER		COMMUNICATION		ELECTRICITY	
	SIDE	OFFSET (m)	SIDE	OFFSET (m)	SIDE	OFFSET (m)	SIDE	OFFSET (m)	SIDE	OFFSET (m)
GREVILLEA DRIVE (SOUTH)	SOUTH	2.10	SOUTH	2.60	SOUTH	3.10	NORTH	1.85	NORTH	2.60
GREVILLEA DRIVE (NORTH)	NORTH	2.10	NORTH	2.60	NORTH	3.10	SOUTH	1.85	SOUTH	2.60
TELOPEA STREET	WEST	2.10	WEST	2.60	WEST	3.10	EAST	1.85	EAST	2.60
OSMERA STREET	WEST	2.10	WEST	2.60	WEST	3.10	EAST	1.85	EAST	2.60
ENSATA WAY	WEST	2.10	WEST	2.60	WEST	3.10	EAST	1.85	EAST	2.60

REVISION	DATE	ISSUE DETAILS	DESIGN	DRAWN	CHECK	STATUS
1	19/12/19	DRAINAGE AND SEWER ALIGNMENT AMENDED	R.K	R.K	J.C	
0	11/11/19	ISSUED FOR CONSTRUCTION	G.M	G.M	J.C	
C	02/10/19	COUNCIL COMMENTS DATED 23/09/19	G.M	G.M	J.C	
B	26/08/19	RIDGE ADDED TO LOTS 142-149 & FOOTPATH CROSSING UPDATES	G.M	G.M	J.C	
A	10/04/19	ISSUED FOR APPROVAL	G.M	G.M	M.R	

ISSUED FOR CONSTRUCTION


SCALE @ A1

1:500 10 5 0 10 20 A1
1:1000


CLIENT
HOME LIVING ESTATE




PROJECT			DRAWING TITLE		
341 BOUNDARY ROAD MT DUNEED STAGE 8			LAYOUT PLAN - 1		
PROJECT No.	DRAWING No.	REVISION			
16-001655.8	C02	1			

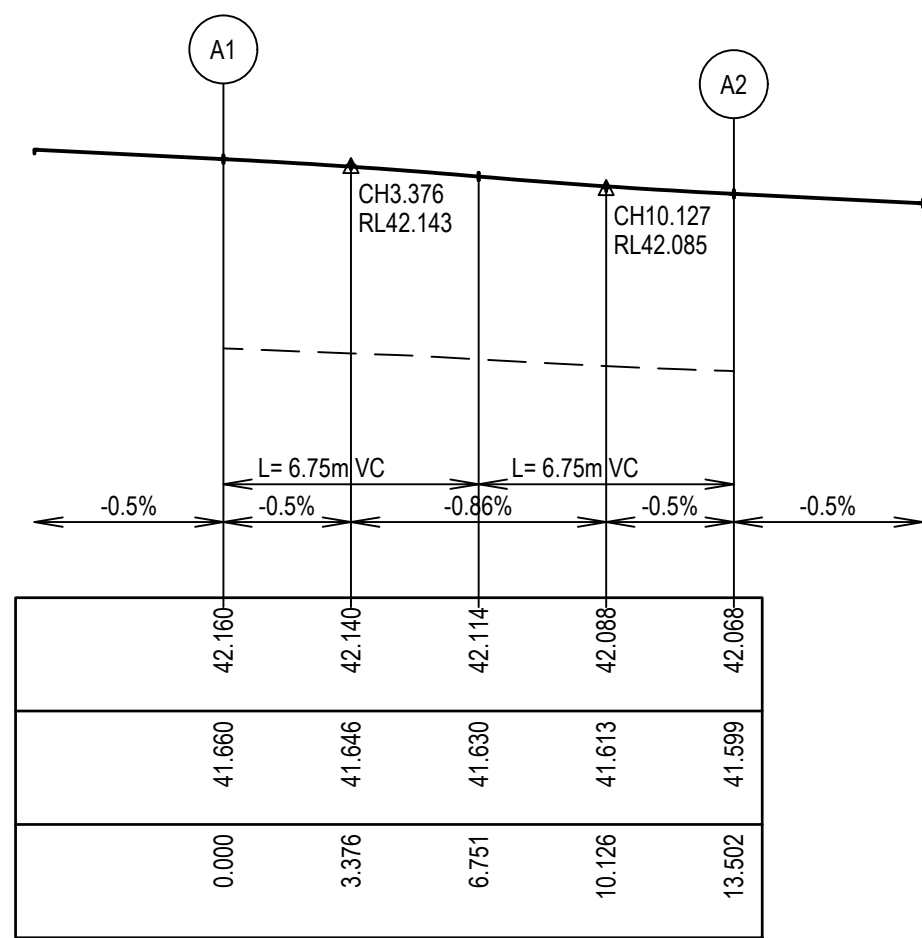


LIP LINE A

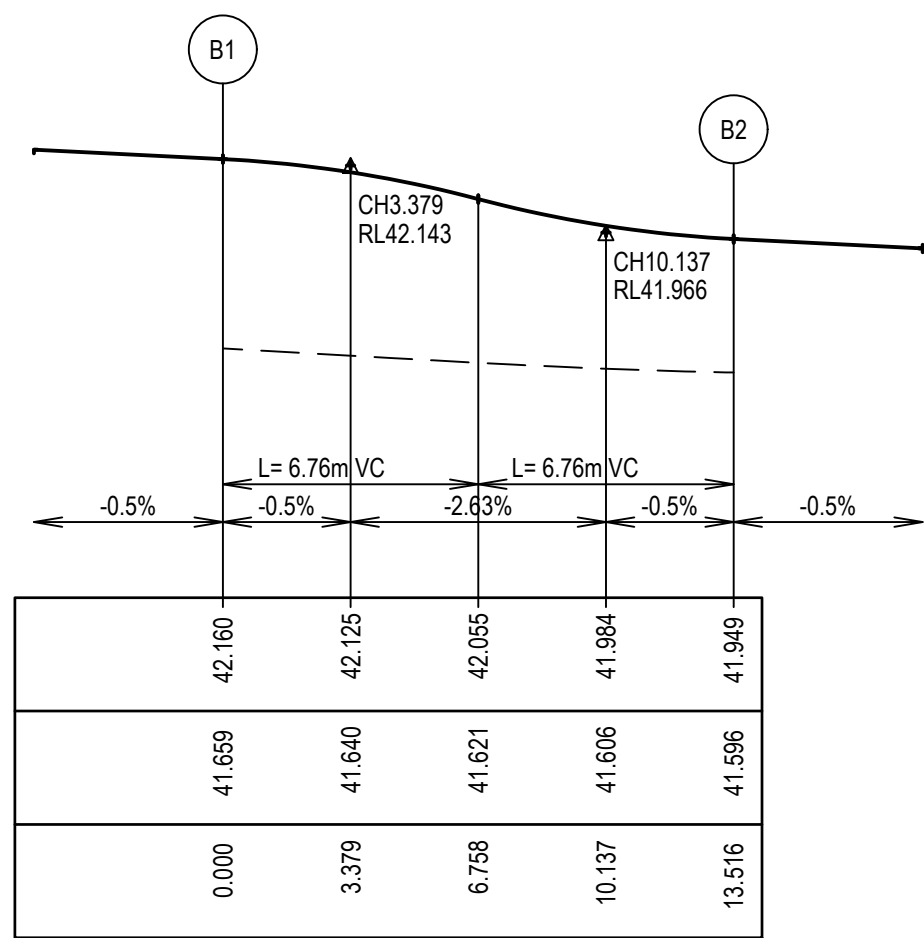


LIP LINE B

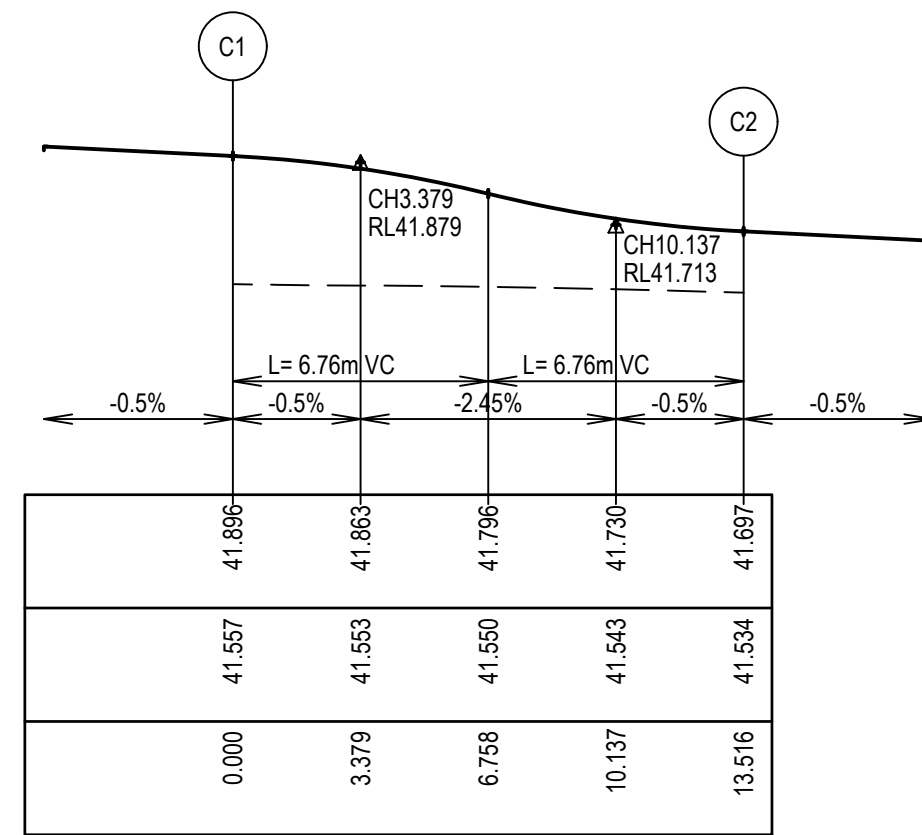


LIP LINE C

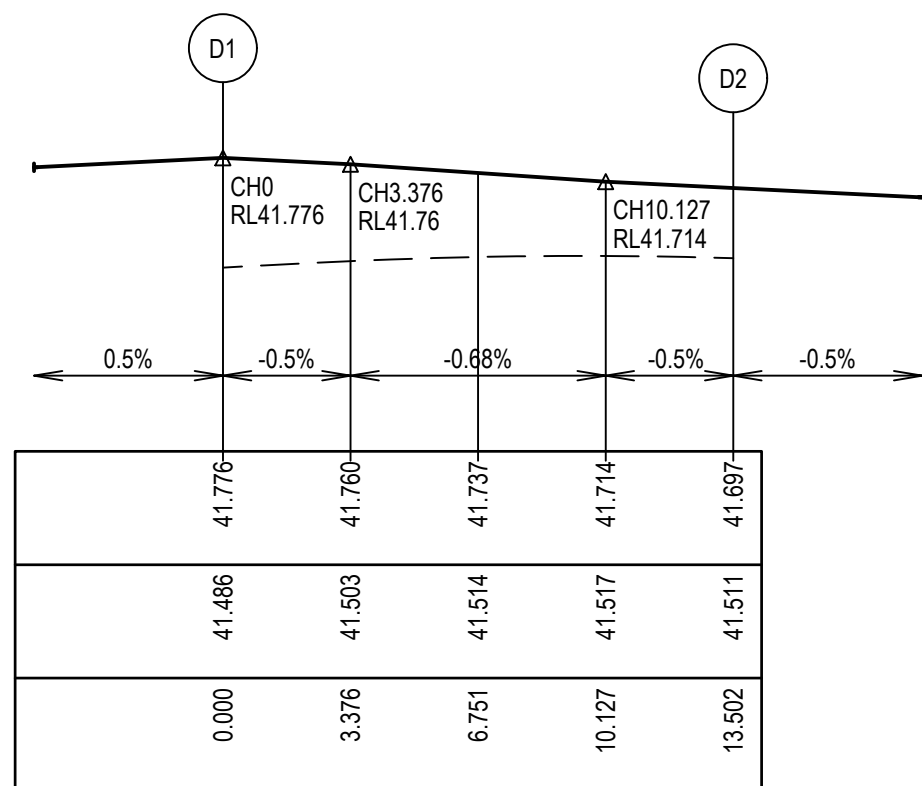


LIP LINE D

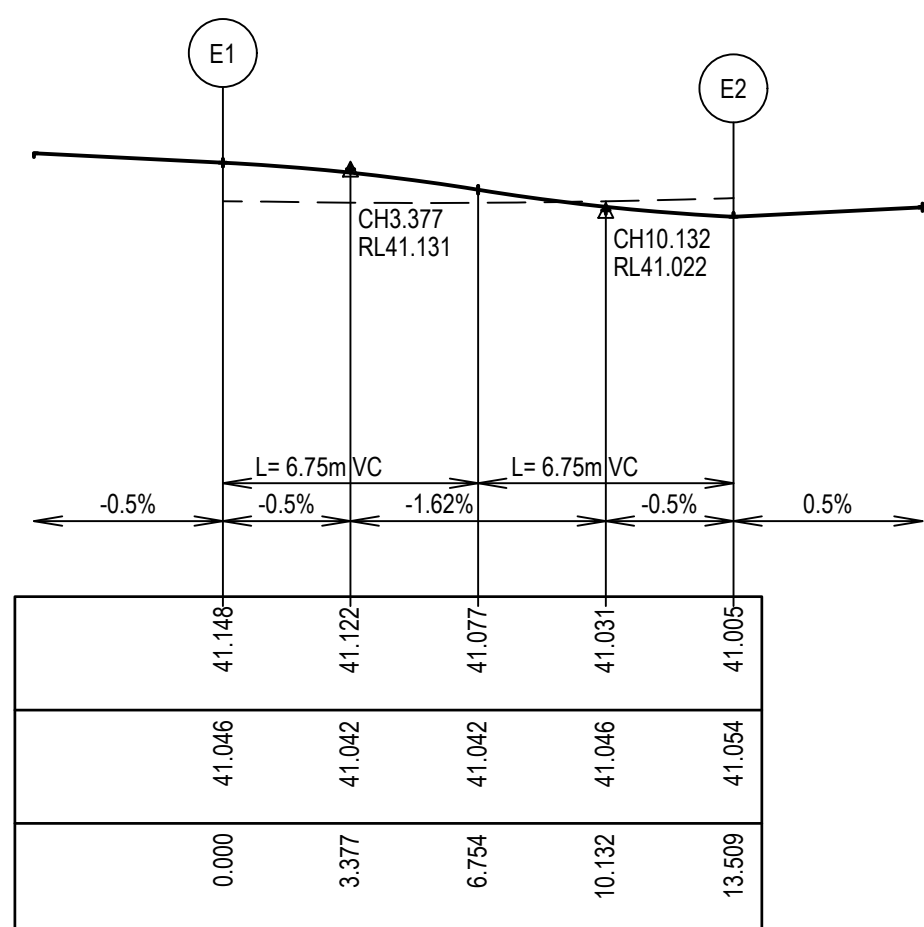


LIP LINE E

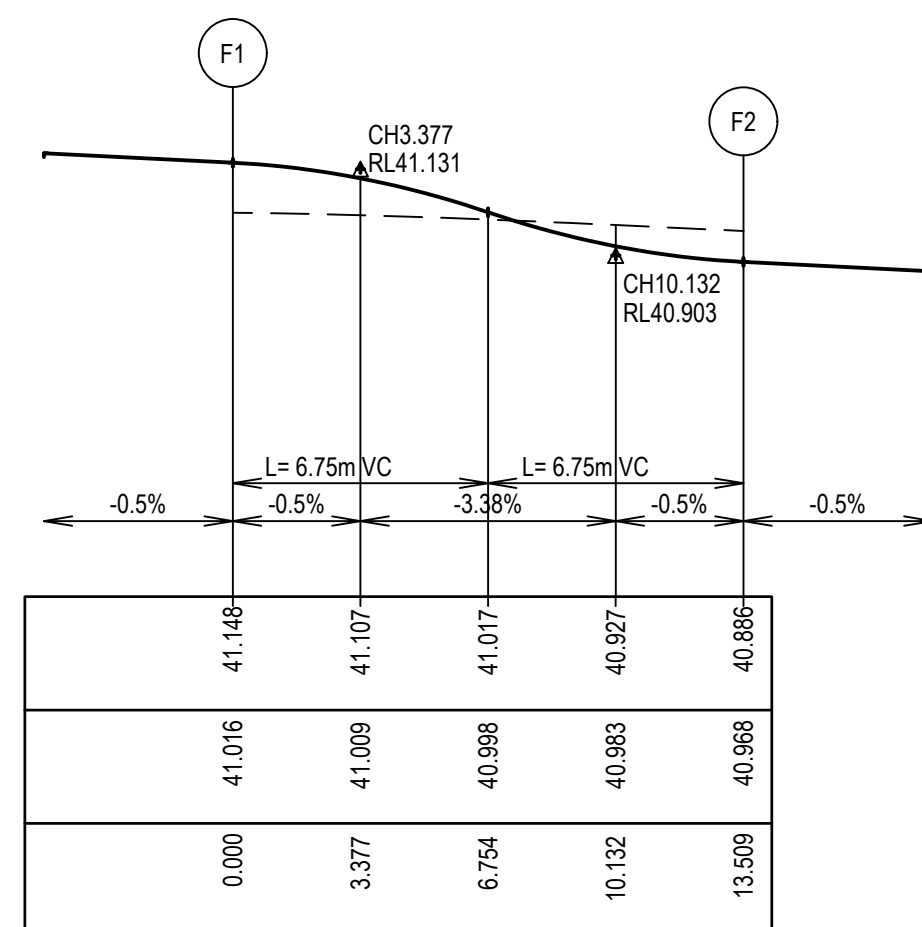

LIP LINE F

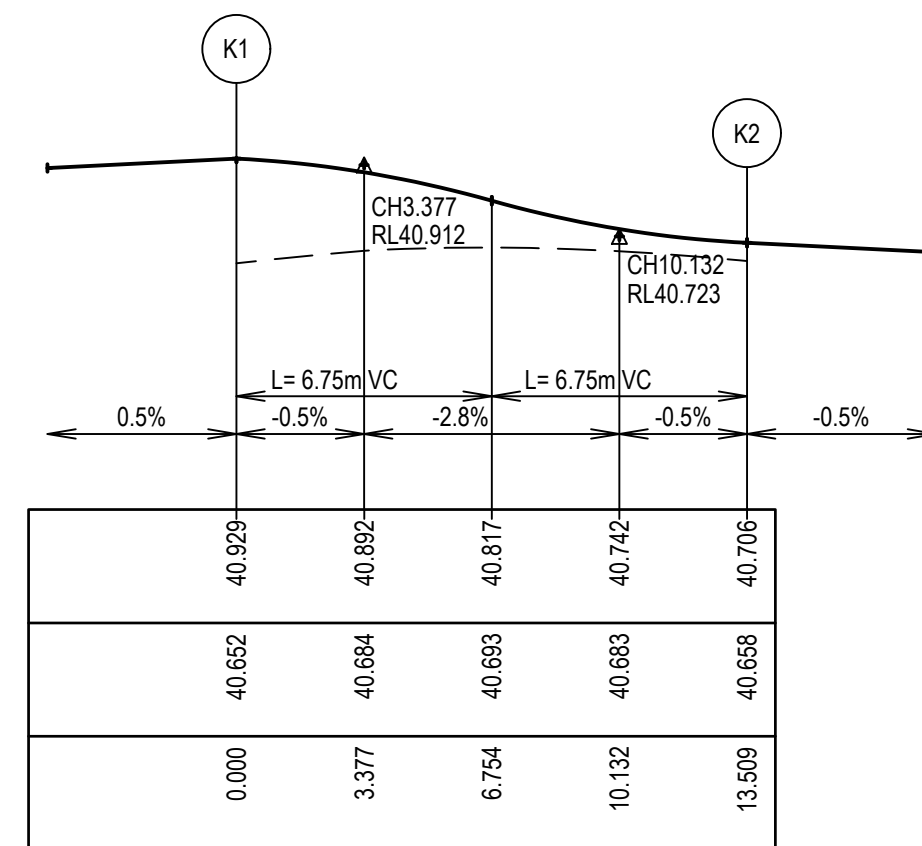

LIP LINE K

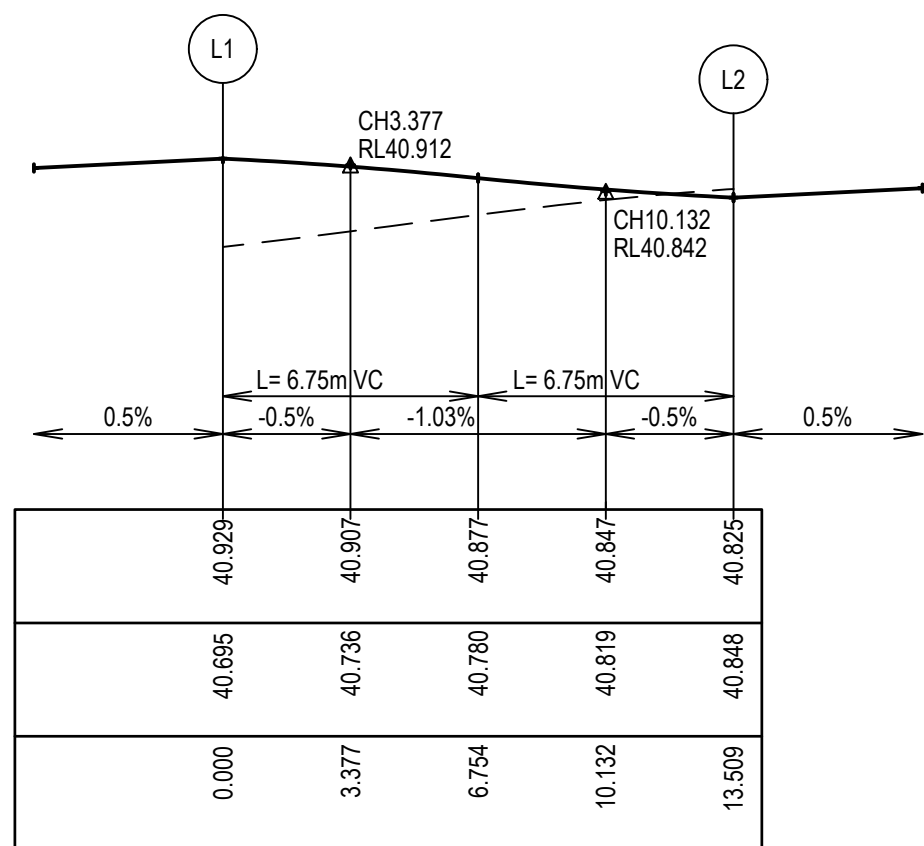

LIP LINE L

LEGEND


--- EXISTING SURFACE
— DESIGN LINE

NOTES

- CHAINAGES REFER TO LIP OF KERB/EDGE OF CONCRETE.
- REFER TO SHEET NUMBER C06 FOR SETOUT INFORMATION.

REVISION	DATE	ISSUE DETAILS	DESIGN	DRAWN	CHECK
0	11/11/19	ISSUED FOR CONSTRUCTION	G.M	G.M	J.C
A	10/04/19	ISSUED FOR APPROVAL	G.M	G.M	M.R

STATUS
ISSUED FOR CONSTRUCTION

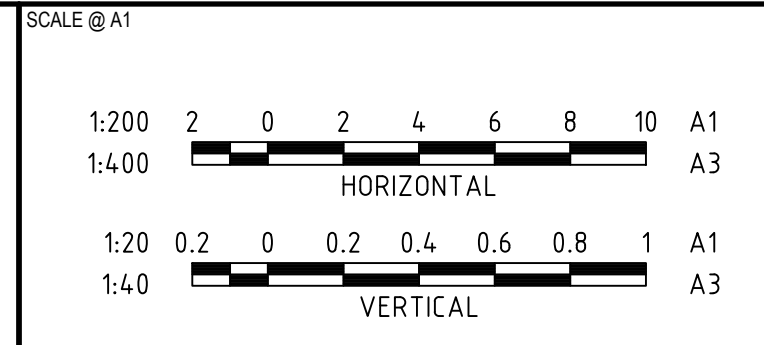


CLIENT
HOME LIVING ESTATE



PROJECT
341 BOUNDARY ROAD MT DUNEED STAGE 8

DRAWING TITLE		
LIP PROFILES		
PROJECT No.	DRAWING No.	REVISION
16-001655.8	C04	0

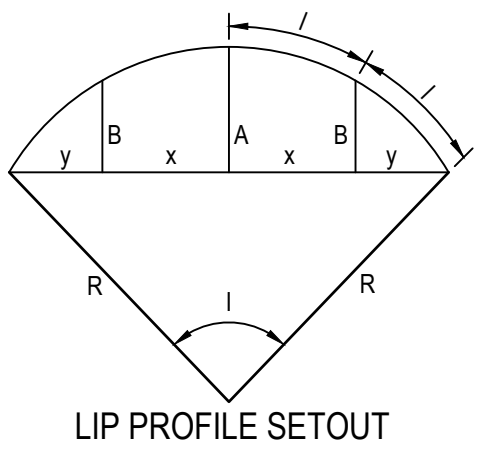

ALIGNMENT A

Point no	Easting	Northing	RL
A1	266577.892	5766750.743	42.160
A2	266568.321	5766743.246	42.014

Curve no	l	Radius	Arc	A	B	X	Y	l	Mid point RL
A1 - A2	89.955	8.600	13.502	2.517	1.863	3.290	2.789	3.376	42.075

ALIGNMENT B

Point no	Easting	Northing	RL
B1	266584.545	5766749.951	42.310
B2	266592.048	5766740.372	41.843

Curve no	l	Radius	Arc	A	B	X	Y	l	Mid point RL
B1 - B2	90.045	8.600	13.516	2.521	1.866	3.293	2.791	3.379	42.084

ALIGNMENT C

Point no	Easting	Northing	RL
C1	266601.747	5766732.449	41.896
C2	266609.249	5766722.870	41.697

Curve no	l	Radius	Arc	A	B	X	Y	l	Mid point RL
C1 - C2	90.045	8.600	13.516	2.521	1.866	3.293	2.791	3.379	41.796

ALIGNMENT D

Point no	Easting	Northing	RL
D1	266625.473	5766729.575	41.776
D2	266615.902	5766722.078	41.697

Curve no	l	Radius	Arc	A	B	X	Y	l	Mid point RL
D1 - D2	89.955	8.600	13.502	2.517	1.863	3.290	2.789	3.376	41.737

ALIGNMENT E

Point no	Easting	Northing	RL
E1	266595.976	5766613.998	41.148
E2	266586.398	5766606.502	41.005

Curve no	l	Radius	Arc	A	B	X	Y	l	Mid point RL
E1 - E2	90.000	8.600	13.509	2.519	1.864	3.291	2.790	3.377	41.060

ALIGNMENT F

Point no	Easting	Northing	RL
F1	266602.626	5766613.187	41.148
F2	266610.122	5766603.610	40.886

Curve no	l	Radius	Arc	A	B	X	Y	l	Mid point RL
F1 - F2	90.000	8.600	13.509	2.519	1.864	3.291	2.790	3.377	41.017

ALIGNMENT K

Point no	Easting	Northing	RL
K1	266635.469	5766585.106	40.929
K2	266645.047	5766592.602	40.706

Curve no	l	Radius	Arc	A	B	X	Y	l	Mid point RL
K1 - K2	90.000	8.600	13.509	2.519	1.864	3.291	2.790	3.377	40.817

ALIGNMENT L

Point no	Easting	Northing	RL
L1	266628.819	5766585.917	40.929
L2	266621.323	5766595.494	40.825

Curve no	l	Radius	Arc	A	B	X	Y	l	Mid point RL
L1 - L2	90.000	8.600	13.509	2.519	1.864	3.291	2.790	3.377	40.877

TELOPEA STREET DESIGN LINE

CHAINAGE	EASTING	NORTHING	BEARING	
0.000	266597.855	5766601.730	6°57'04"	IP
100.000	266609.957	5766700.995	6°57'04"	
133.588	266614.022	5766734.336	6°57'04"	IP

--- IP Details ---

IP 1		
coordinate =	266597.8549	5766601.7304
chainage =	0.0000	

IP 2

coordinate =	266614.0220	5766734.3362
chainage =	133.5877	

ENSATA WAY DESIGN LINE

CHAINAGE	EASTING	NORTHING	BEARING	
0.000	266623.787	5766516.969	6°57'04"	IP
43.000	266628.991	5766559.653	6°57'04"	IP
81.000	266633.590	5766597.374	6°57'04"	IP

--- IP Details ---

IP 1		
coordinate =	266623.7874	5766516.9690
chainage =	0.0000	

IP 2

coordinate =	266628.9914	5766559.6529
chainage =	43.0000	
intersect angle =	0°00'00"	

IP 3

coordinate =	266633.5903	5766597.3736
chainage =	81.0000	

OSMERA DRIVE DESIGN LINE

CHAINAGE	EASTING	NORTHING	BEARING	
0.000	266579.772	5766738.485	6°57'04"	IP
39.980	266584.611	5766778.171	6°57'04"	
100.000	266591.875	5766837.750	6°57'04"	
106.078	266592.610	5766843.783	6°57'04"	IP

--- IP Details ---

IP 1		
coordinate =	266579.7723	5766738.4849
chainage =	0.0000	

IP 2


coordinate =	266592.6101	5766843.7828
chainage =	106.0776	

- NOTES
1.

SETOUT CO-ORDINATES REFER TO LIP OF KERB/EDGE OF CONCRETE.
2.

REFER TO SHEET NUMBERS C05 FOR LIP PROFILES.


REVISION	DATE	ISSUE DETAILS	DESIGN	DRAWN	CHECK	STATUS	SCALE @ A1	CLIENT	PROJECT	DRAWING TITLE

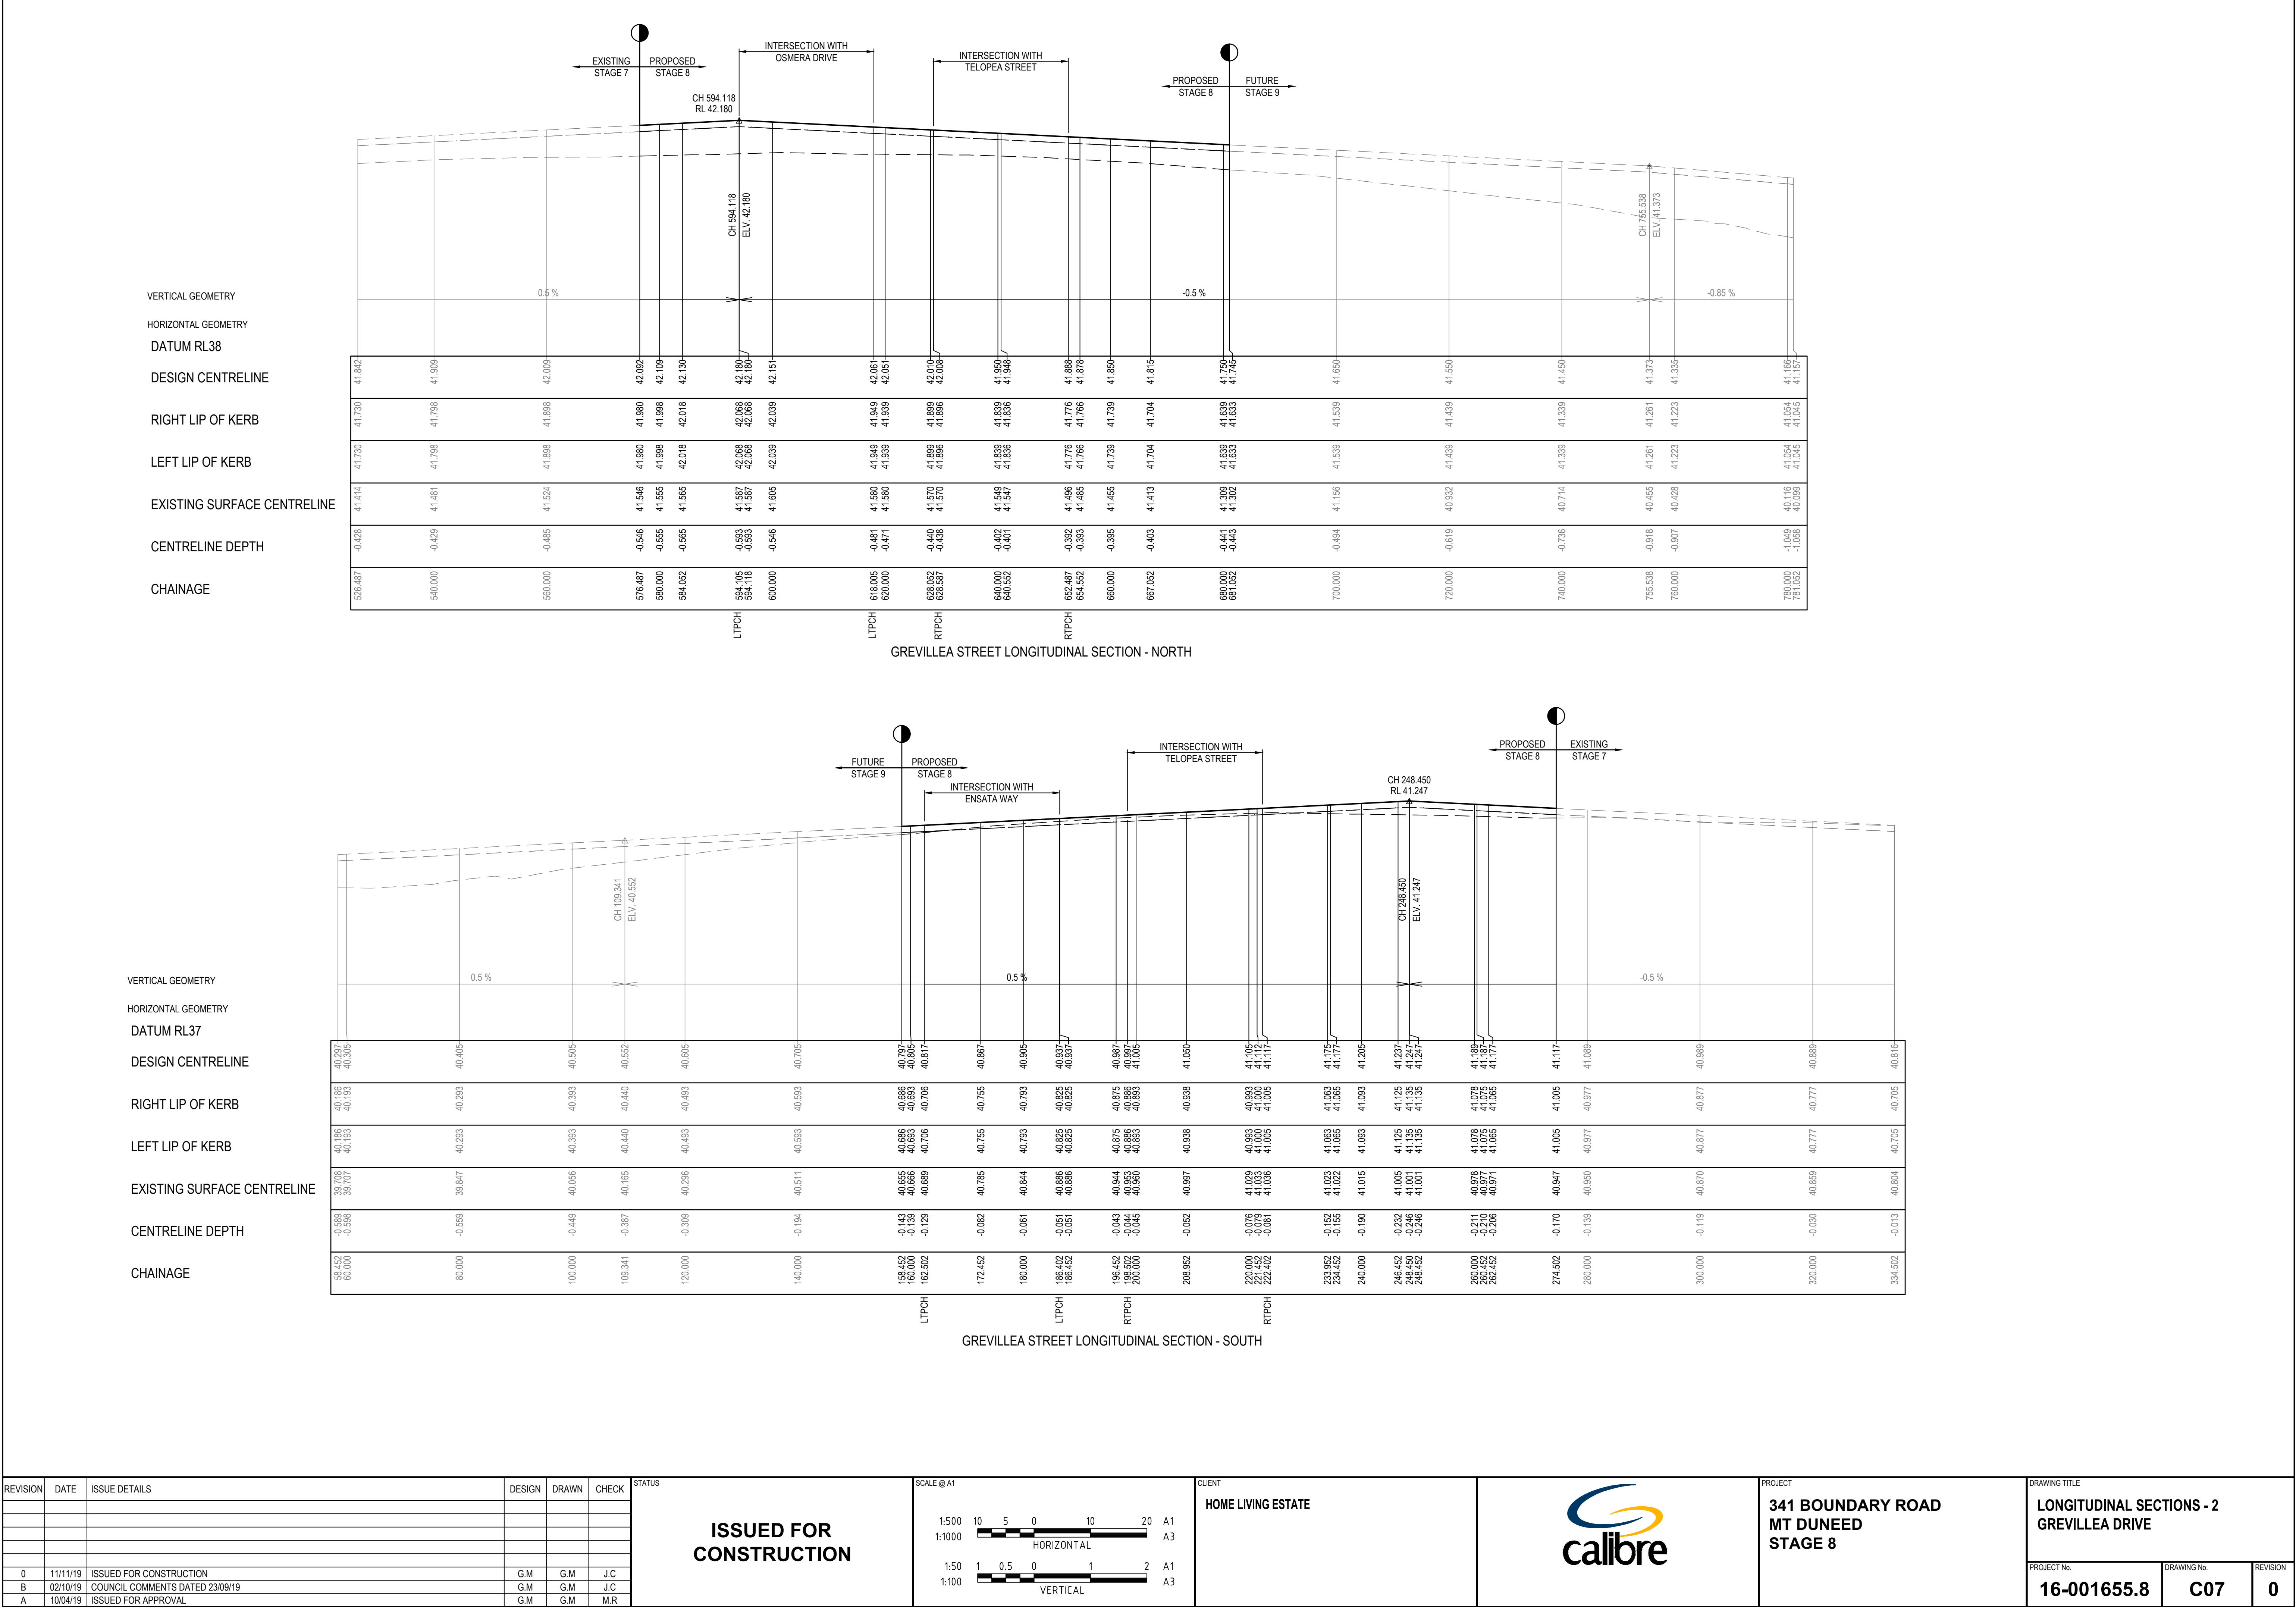


LEGEND

	EXISTING SURFACE
	DESIGN LINE
	SELECT STRUCTURAL FILL


NOTE
SELECT STRUCTURAL FILL REQUIRED UNDER PAVEMENT
AND FOOTPATHS WHERE CONSTRUCTED ABOVE
NATURAL SURFACE

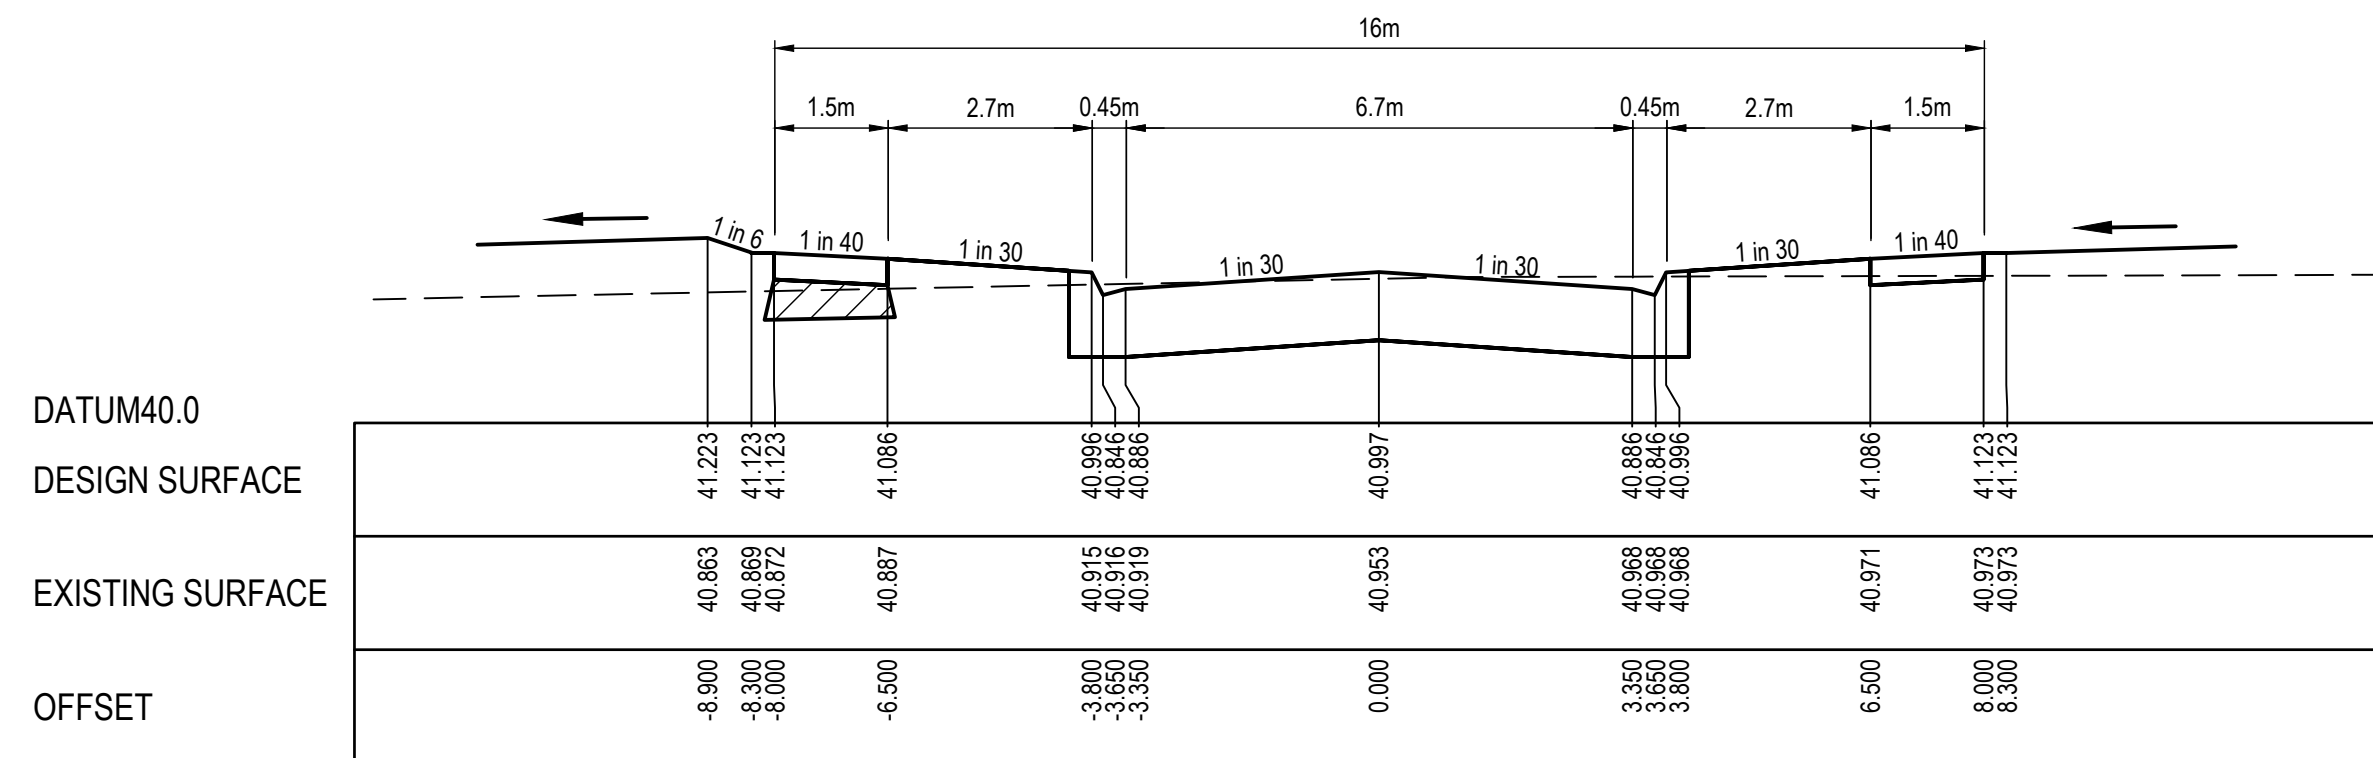


CH 198.502

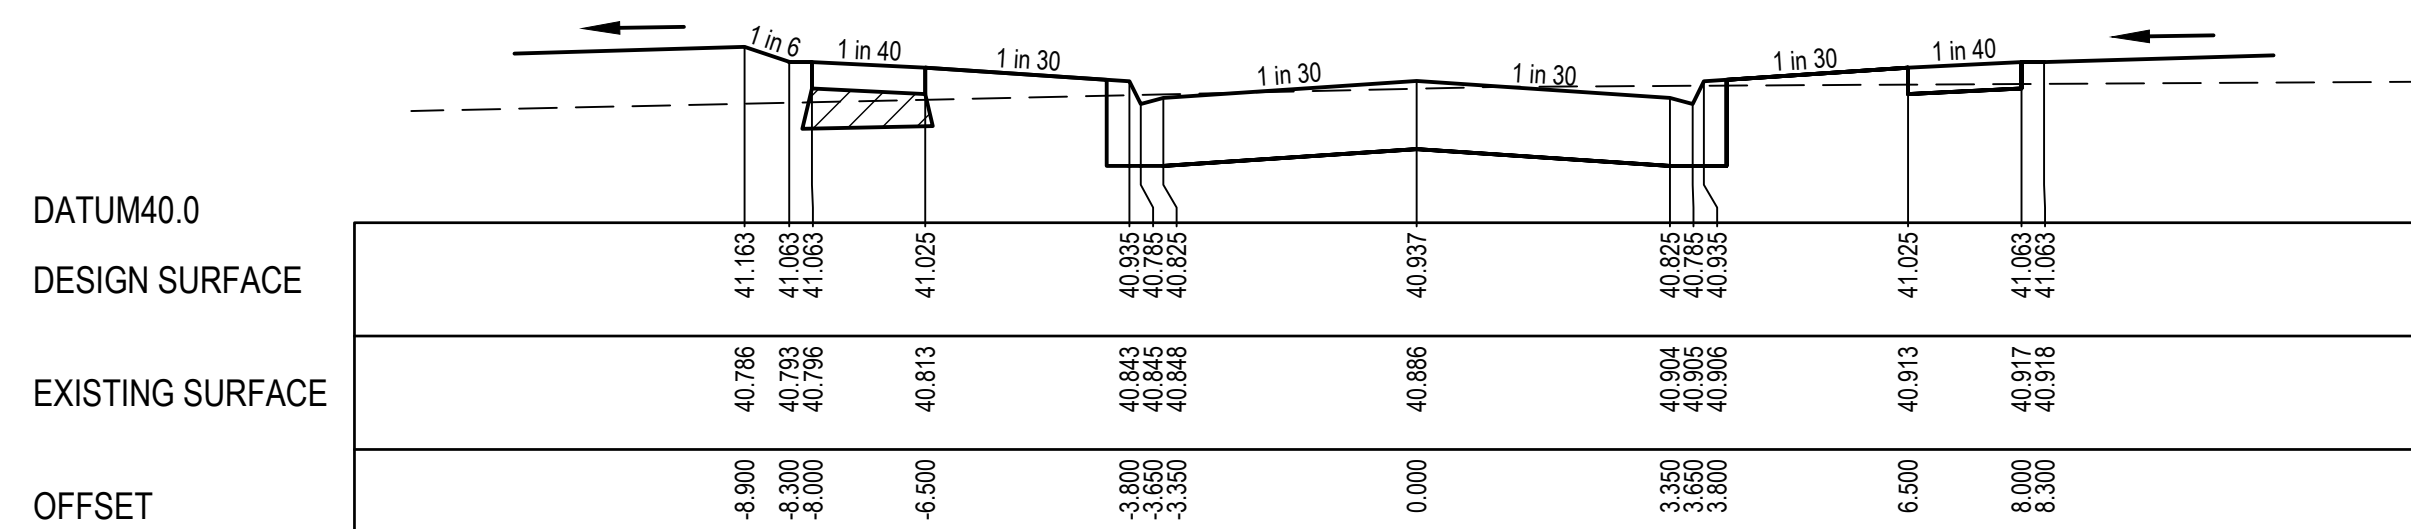


CH 186.402

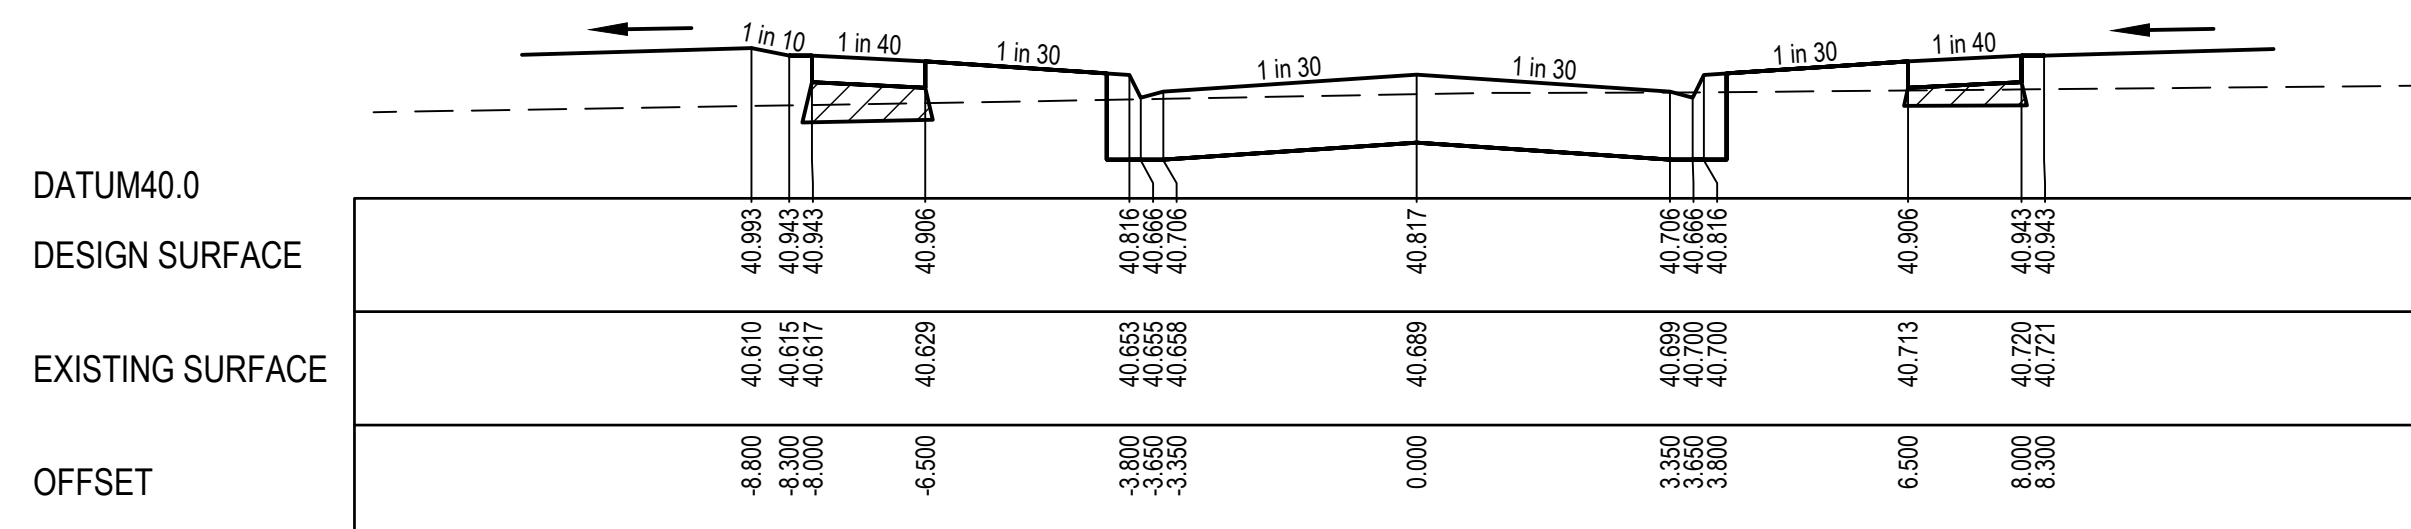


CH 162.502

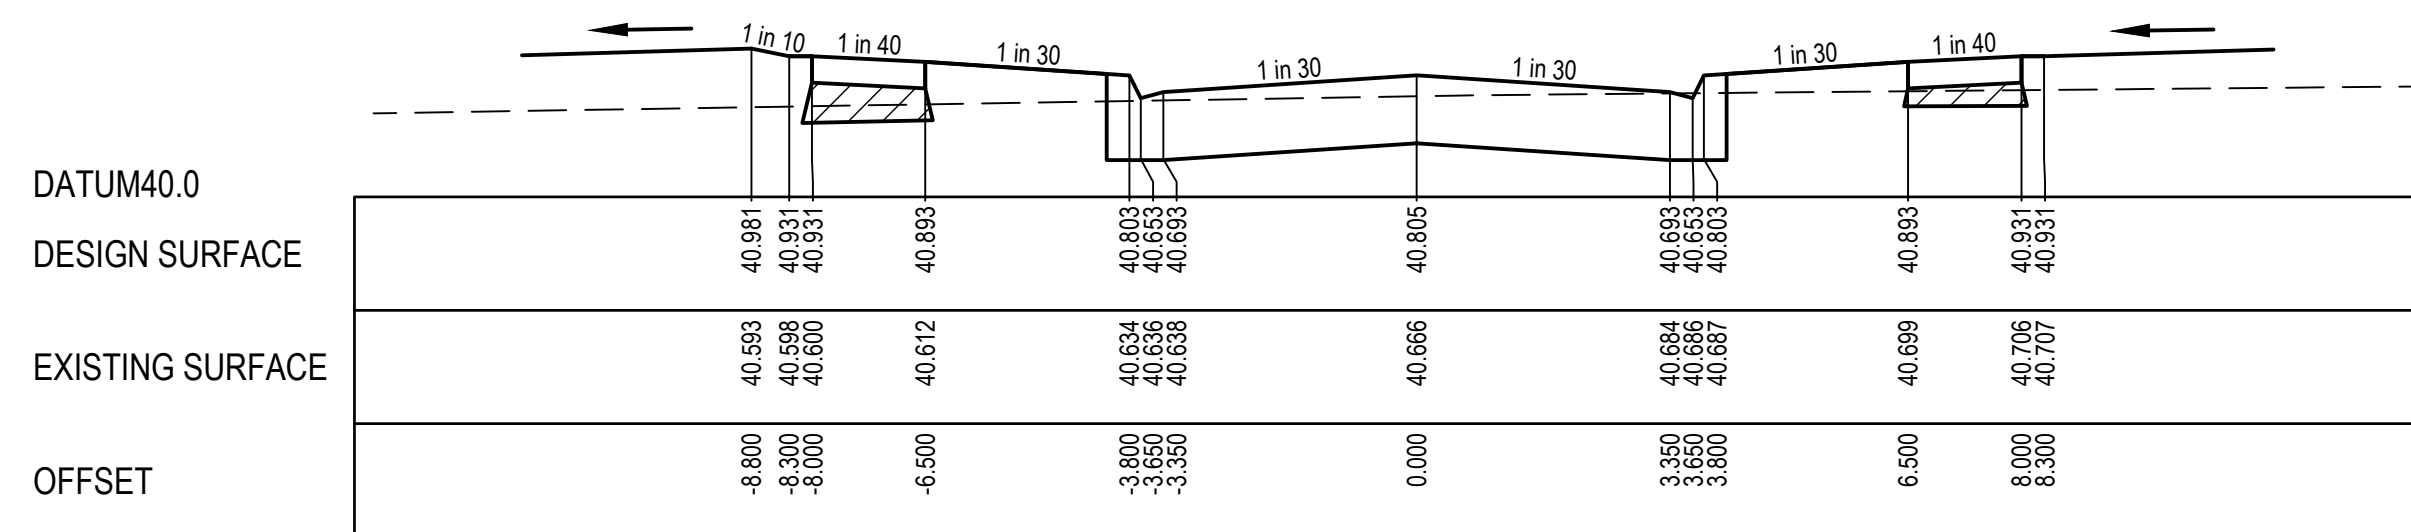


CH 160.000

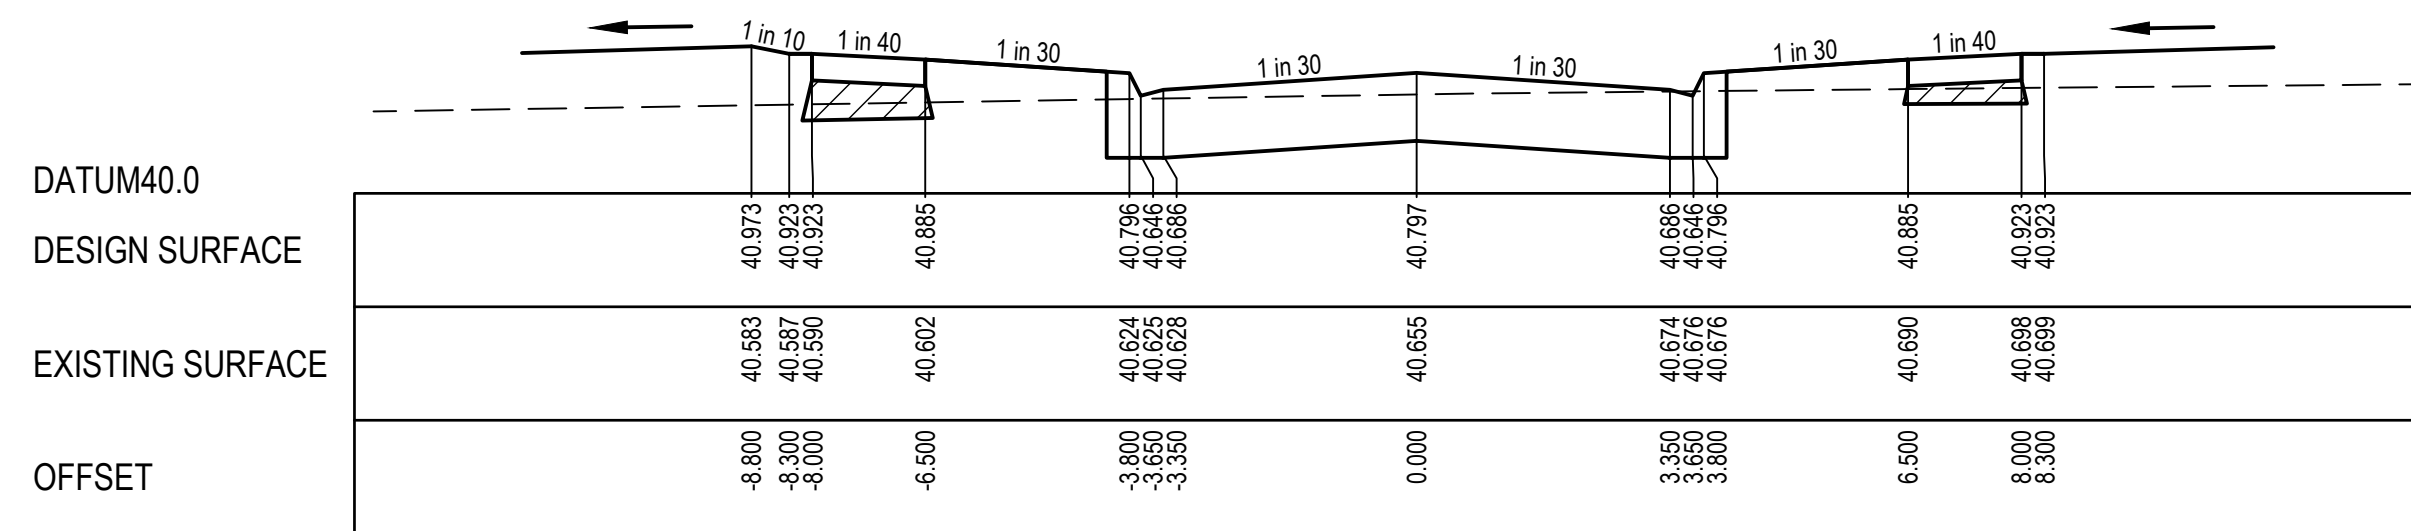


CH 158.452

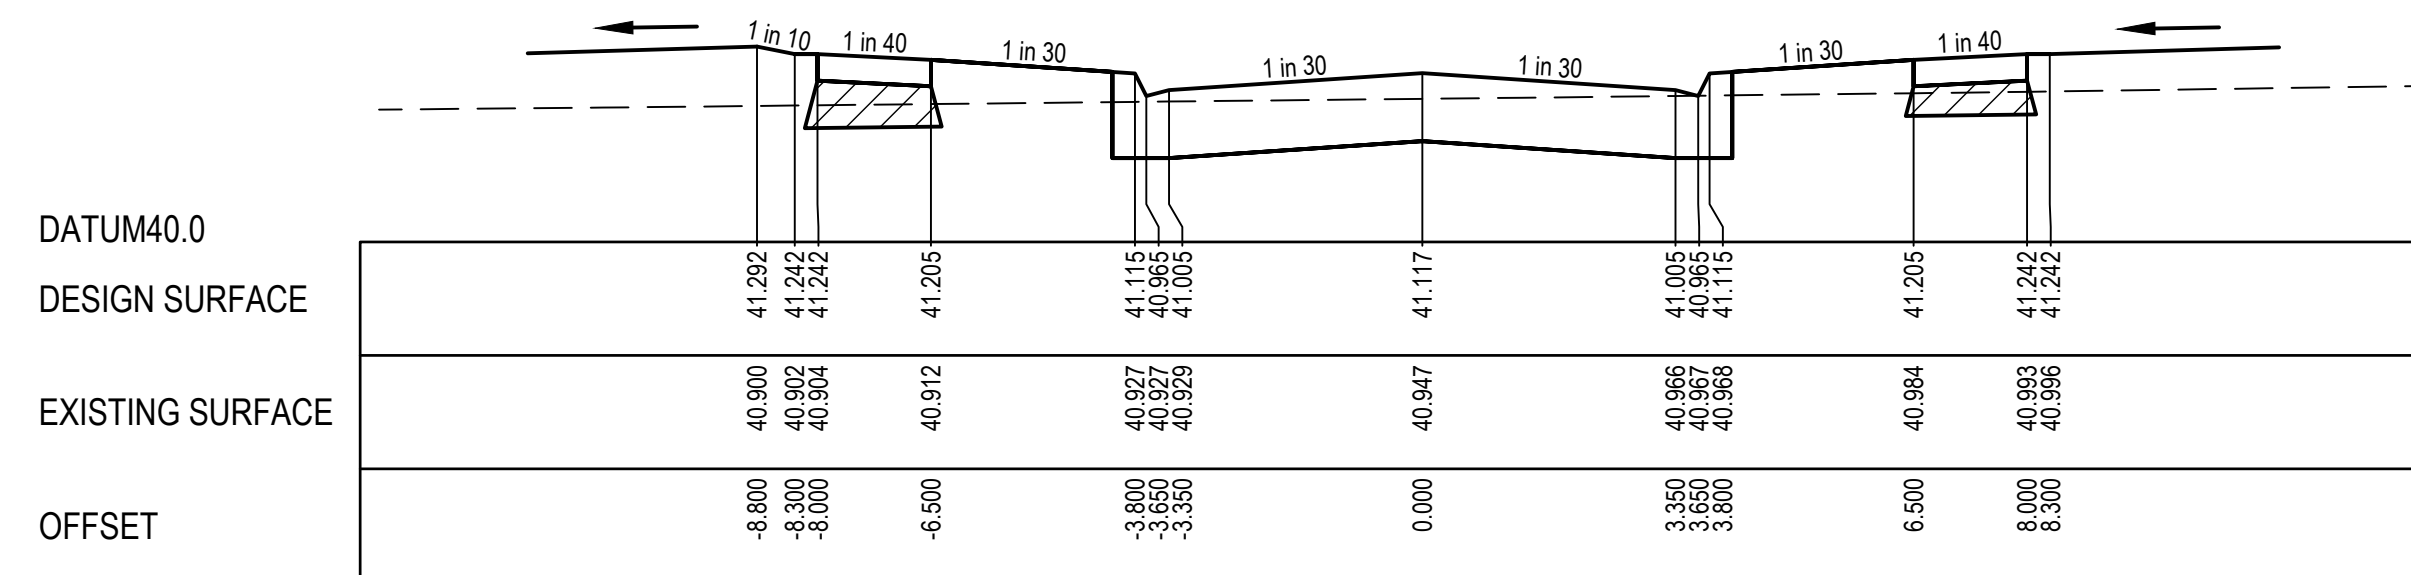


CH 274.502

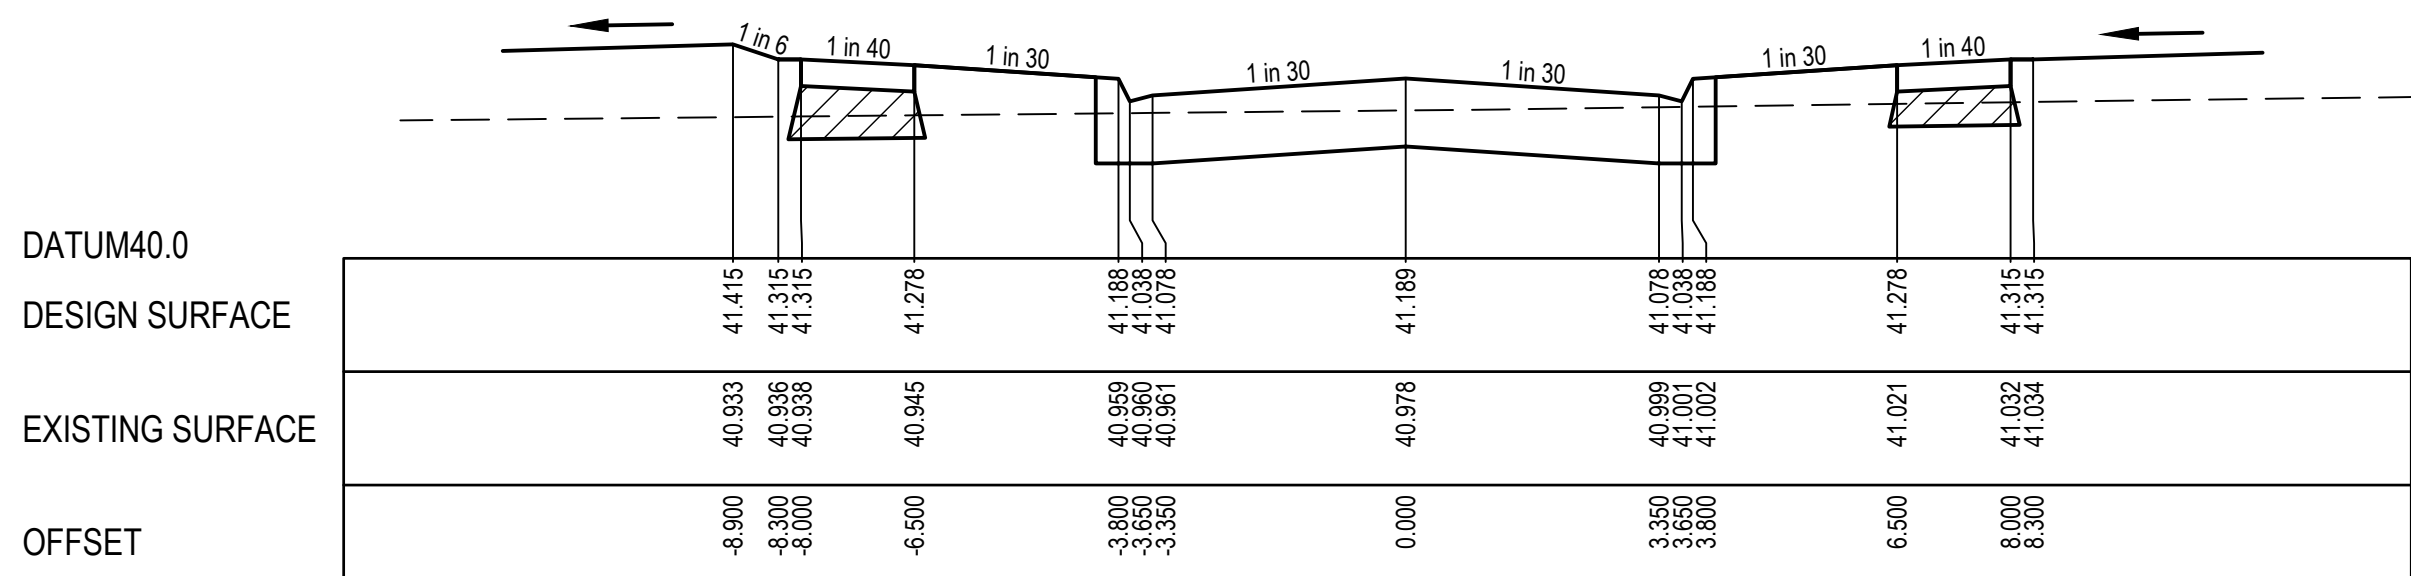

CH 260.000

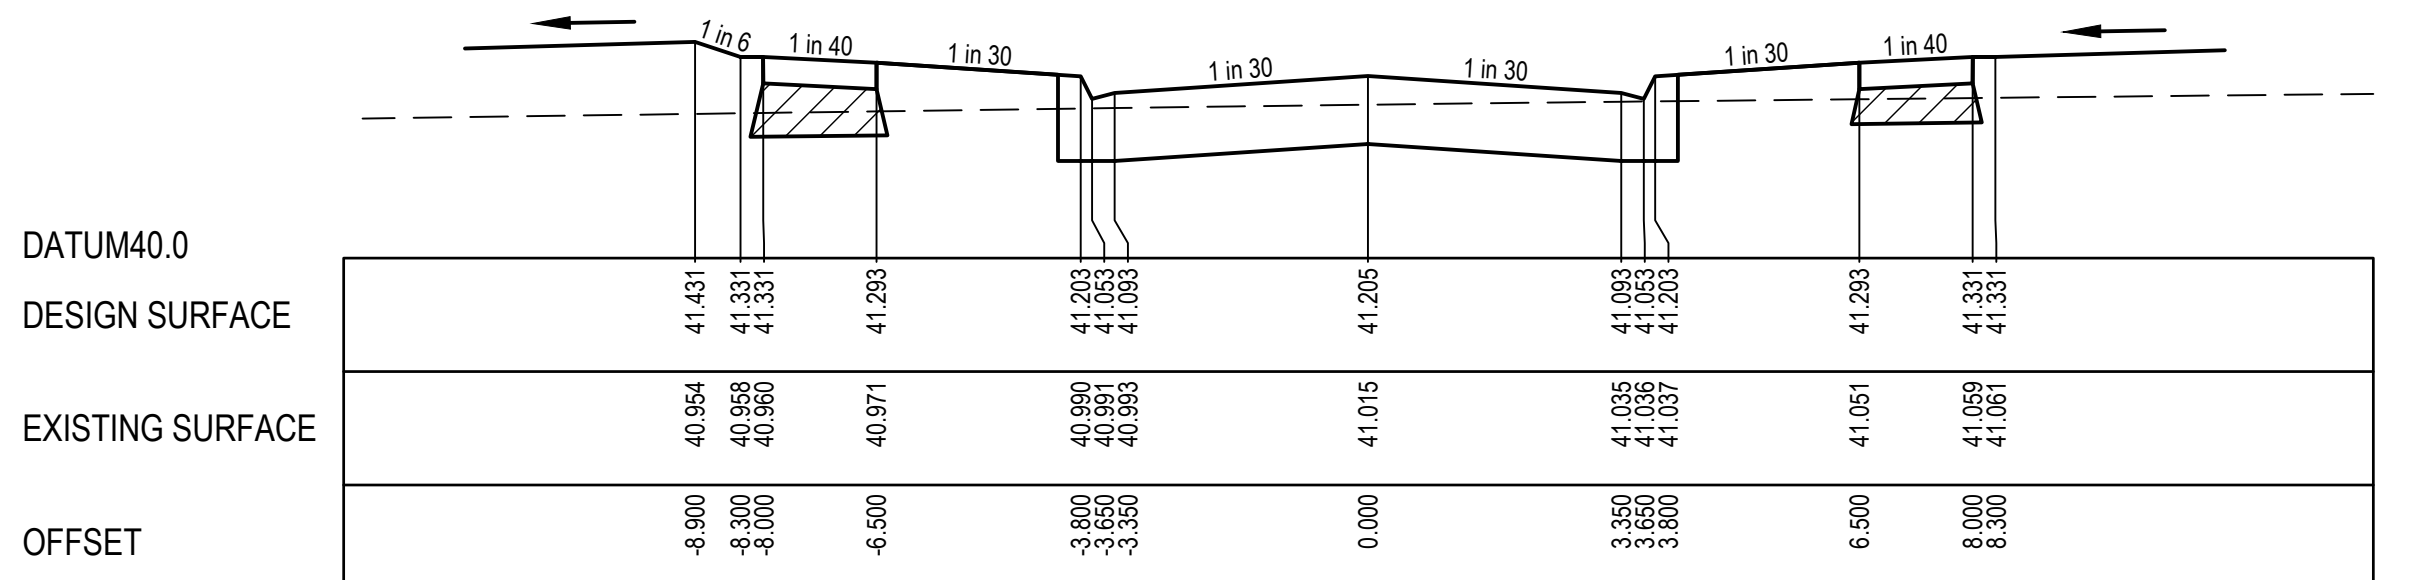

CH 240.000

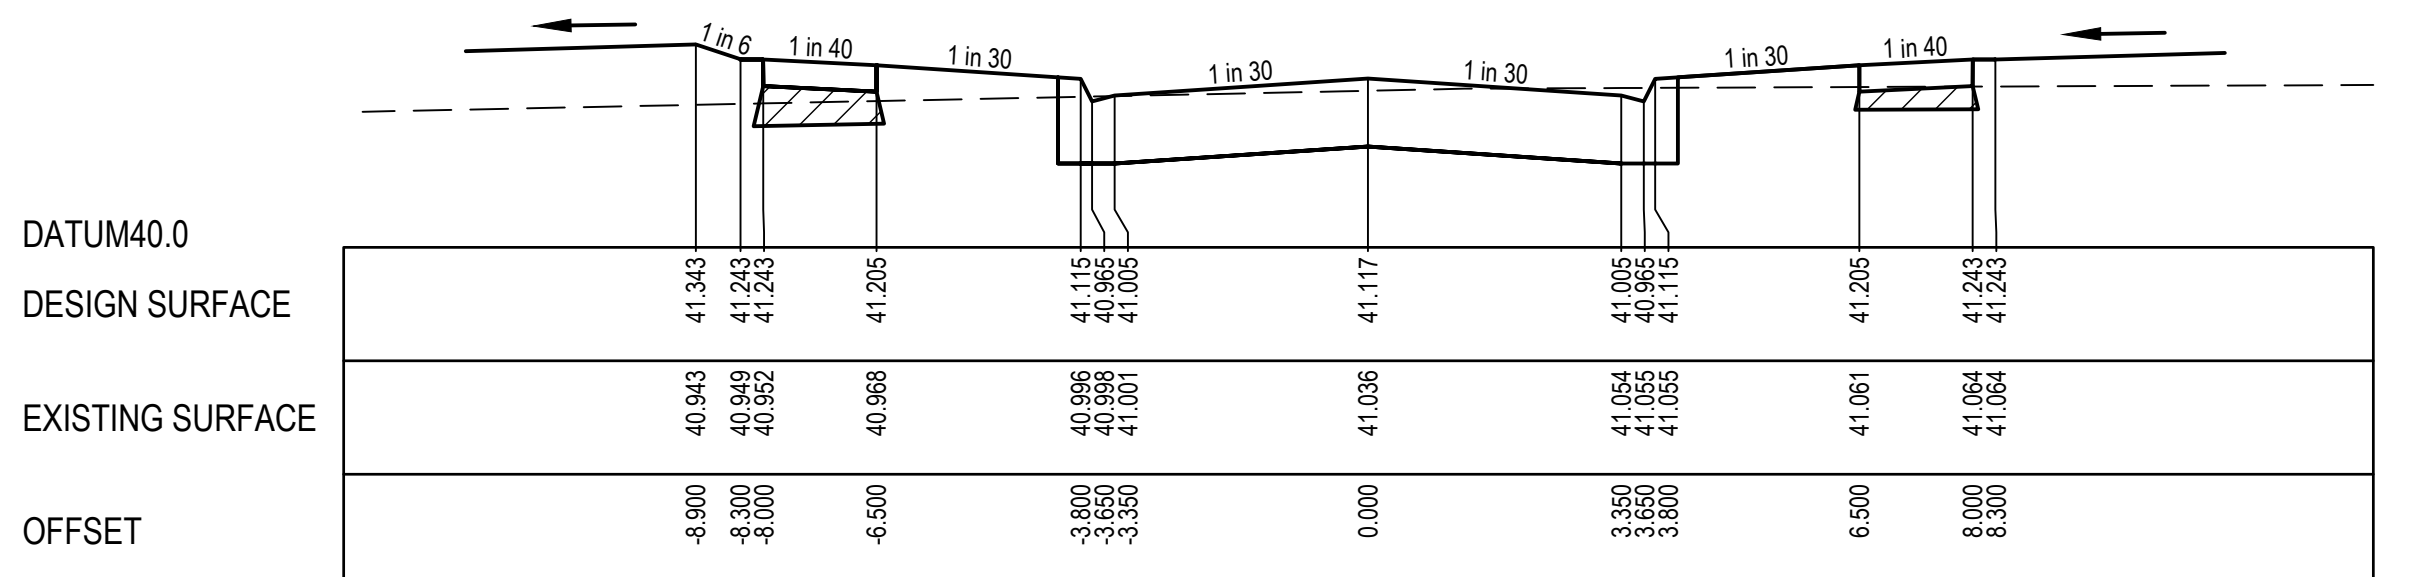


CH 222.402

REVISION	DATE	ISSUE DETAILS	DESIGN	DRAWN	CHECK	STATUS
1	19/12/19	DRAIN ALIGN AMENDED	R.K	R.K	J.C	
0	11/11/19	ISSUED FOR CONSTRUCTION	G.M	G.M	J.C	
B	02/10/19	COUNCIL COMMENTS DATED 23/09/19	G.M	G.M	J.C	
A	10/04/19	ISSUED FOR APPROVAL	G.M	G.M	M.R	

ISSUED FOR
CONSTRUCTION

SCALE @ A1

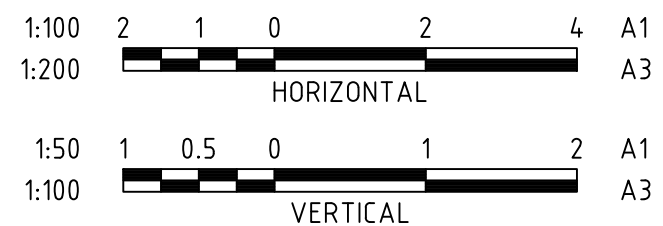

CLIENT

HOME LIVING ESTATE



PROJECT

341 BOUNDARY ROAD
MT DUNEED
STAGE 8

DRAWING TITLE

GREVILLEA STREET
CROSS SECTIONS
CH158.452 - CH274.502

PROJECT No.

16-001655.8

DRAWING No.

C10

REVISION

1

NOTES

1. PIPE TRENCHES WITHIN THE ROAD RESERVE MUST BE BACKFILLED WITH 20mm NOM. SIZE CLASS 3 CRUSHED ROCK TO BE COMPACTED TO A DRY DENSITY NOT LESS THAN 98% MODIFIED RELATIVE COMPACTION IN 150mm THICK LAYER FOR THE FOLLOWING:
- BENEATH DRIVEWAY CROSSEOVERS TO THE UNDERSIDE OF THE PAVEMENT OR CROSSEOVER.
 - ADJACENT TO KERBING OR CONCRETE WORKS TO A LEVEL THAT IS NOT AFFECTED BY A 45 DEGREE ANGLE OF REPOSE FROM NEAR THE LOWER EDGE.
2. ALL PIPES UNDER ROADS SHALL BE BACKFILLED WITH 2% STABILISED SAND TO SPRINGLINE. ABOVE THIS POINT, PROVIDE 20mm NOMINAL SIZE CLASS 3 FINE CRUSHED ROCK (WETMIX) COMPACTED TO 98% MODIFIED COMPACTION IN 150mm MAXIMUM LAYER.
3. ALL DRAINAGE PIPES TO BE SPIGOT-SOCKET RUBBER RING JOINTED (RRJ). DRAINAGE PIPES GREATER THAN 750Ø WITHSTANDING THE ABOVE, MAY BE FLUSH.
4. ALL DRAINAGE PIPES SHALL BE CLASS 2 RCP, UNLESS OTHERWISE NOTED.
5. WHERE PITS DROP LESS THAN 50mm, THE PIT FLOOR MUST BE SHAPED TO MATCH THE LOWER HALF OF THE PIPE.
6. ALL SPLAYED SECTIONS OF PIPE ARE TO BE BACKFILLED WITH 2% STABILIZED SAND, 300mm ABOVE TOP OF PIPE

REINFORCED CONCRETE PIPES


ALL STORMWATER DRAINAGE PIPES SHALL NOT BE SUBJECTED TO CONSTRUCTION TRAFFIC LOADING DURING CONSTRUCTION UNLESS THE PIPE STRENGTH CHARACTERISTICS HAVE BEEN COMPUTED AND APPROVED BY THE CONTRACTORS ENGINEER.

COMPUTATIONS ARE TO ACCORD WITH AS.3725-1989, LOADS ON BURIED PIPES.

CONCRETE PIPES DAMAGED DUE TO CONSTRUCTION LOADS SHALL BE REPAIRED AT THE CONTRACTORS COST.

LEGEND

- EXISTING SURFACE
- DESIGN SURFACE
- DRAINAGE PIPE/PIT
- - - EXISTING DRAINAGE PIPE/PIT
- - - HYDRAULIC GRADE LINE

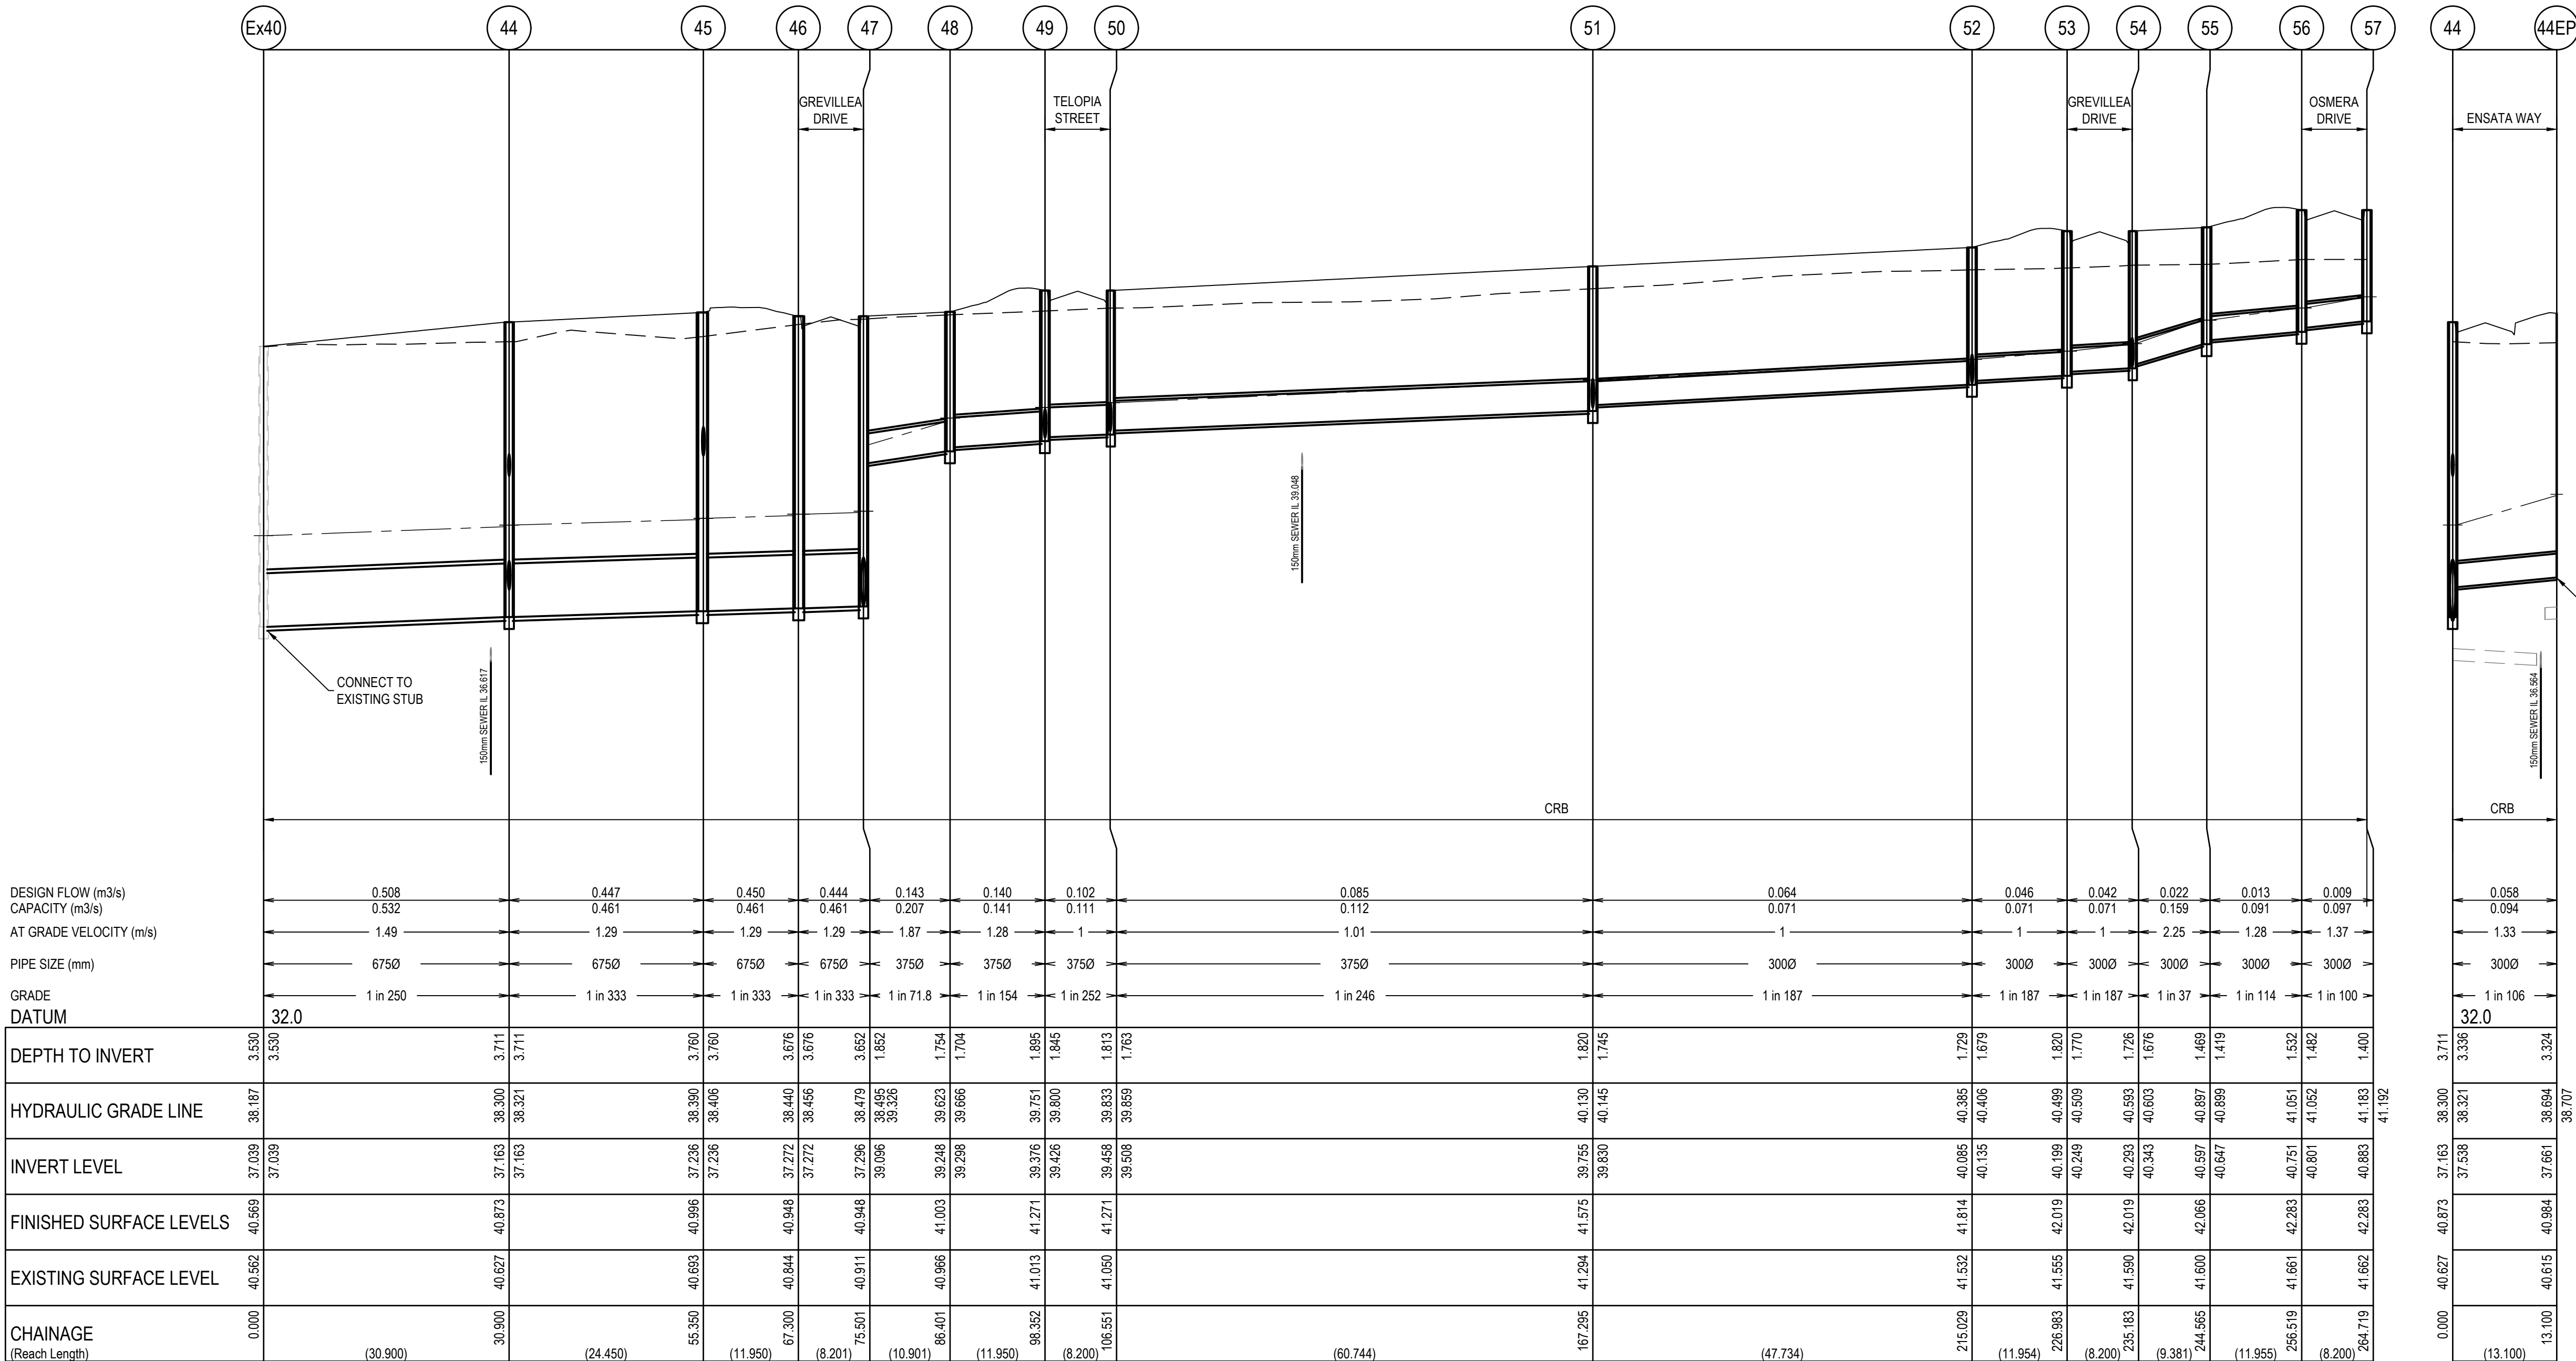

ENDPIPE FOR FUTURE CONNECTION.
ENDPIPE TO BE CAPPED PRIOR TO
BACKFILLING

REVISION	DATE	ISSUE DETAILS	DESIGN	DRAWN	CHECK	STATUS	SCALE @ A1	CLIENT		PROJECT	DRAWING TITLE
						ISSUED FOR CONSTRUCTION	1:500105020A1 1:1000HORIZONTALA3 1:5010.512A1 1:100VERTICALA3	HOME LIVING ESTATE		341 BOUNDARY ROAD MT DUNEED STAGE 8	DRAINAGE LONGITUDINAL SECTIONS - 1
1	19/12/19	DRAIN ALIGN AMENDED	R.K	R.K	J.C						
0	11/11/19	ISSUED FOR CONSTRUCTION	G.M	G.M	J.C						
A	10/04/19	ISSUED FOR APPROVAL	G.M	G.M	M.R						

NOTES


- PIPE TRENCHES WITHIN THE ROAD RESERVE MUST BE BACKFILLED WITH 20mm NOM. SIZE CLASS 3 CRUSHED ROCK TO BE COMPACTED TO A DRY DENSITY NOT LESS THAN 98% MODIFIED RELATIVE COMPACTION IN 150mm THICK LAYER FOR THE FOLLOWING:
 - BENEATH DRIVEWAY CROSSEOVERS TO THE UNDERSIDE OF THE PAVEMENT OR CROSSEOVER.
 - ADJACENT TO KERBING OR CONCRETE WORKS TO A LEVEL THAT IS NOT AFFECTED BY A 45 DEGREE ANGLE OF REPOSE FROM NEAR THE LOWER EDGE.
- ALL PIPES UNDER ROADS SHALL BE BACKFILLED WITH 2% STABILISED SAND TO SPRINGLINE. ABOVE THIS POINT, PROVIDE 20mm NOMINAL SIZE CLASS 3 FINE CRUSHED ROCK (WETMIX) COMPACTED TO 98% MODIFIED COMPACTION IN 150mm MAXIMUM LAYER.
- ALL DRAINAGE PIPES TO BE SPIGOT-SOCKET RUBBER RING JOINTED (RRJ). DRAINAGE PIPES GREATER THAN 750Ø WITHSTANDING THE ABOVE, MAY BE FLUSH.
- ALL DRAINAGE PIPES SHALL BE CLASS 2 RCP, UNLESS OTHERWISE NOTED.
- WHERE PITS DROP LESS THAN 50mm, THE PIT FLOOR MUST BE SHAPED TO MATCH THE LOWER HALF OF THE PIPE.
- ALL SPLAYED SECTIONS OF PIPE ARE TO BE BACKFILLED WITH 2% STABILIZED SAND, 300mm ABOVE TOP OF PIPE

REINFORCED CONCRETE PIPES

ALL STORMWATER DRAINAGE PIPES SHALL NOT BE SUBJECTED TO CONSTRUCTION TRAFFIC LOADING DURING CONSTRUCTION UNLESS THE PIPE STRENGTH CHARACTERISTICS HAVE BEEN COMPUTED AND APPROVED BY THE CONTRACTORS ENGINEER. COMPUTATIONS ARE TO ACCORD WITH AS.3725-1989, LOADS ON BURIED PIPES. CONCRETE PIPES DAMAGED DUE TO CONSTRUCTION LOADS SHALL BE REPAIRED AT THE CONTRACTORS COST.

LEGEND

- EXISTING SURFACE
- DESIGN SURFACE
- DRAINAGE PIPE/PIT
- EXISTING DRAINAGE PIPE/PIT
- HYDRAULIC GRADE LINE

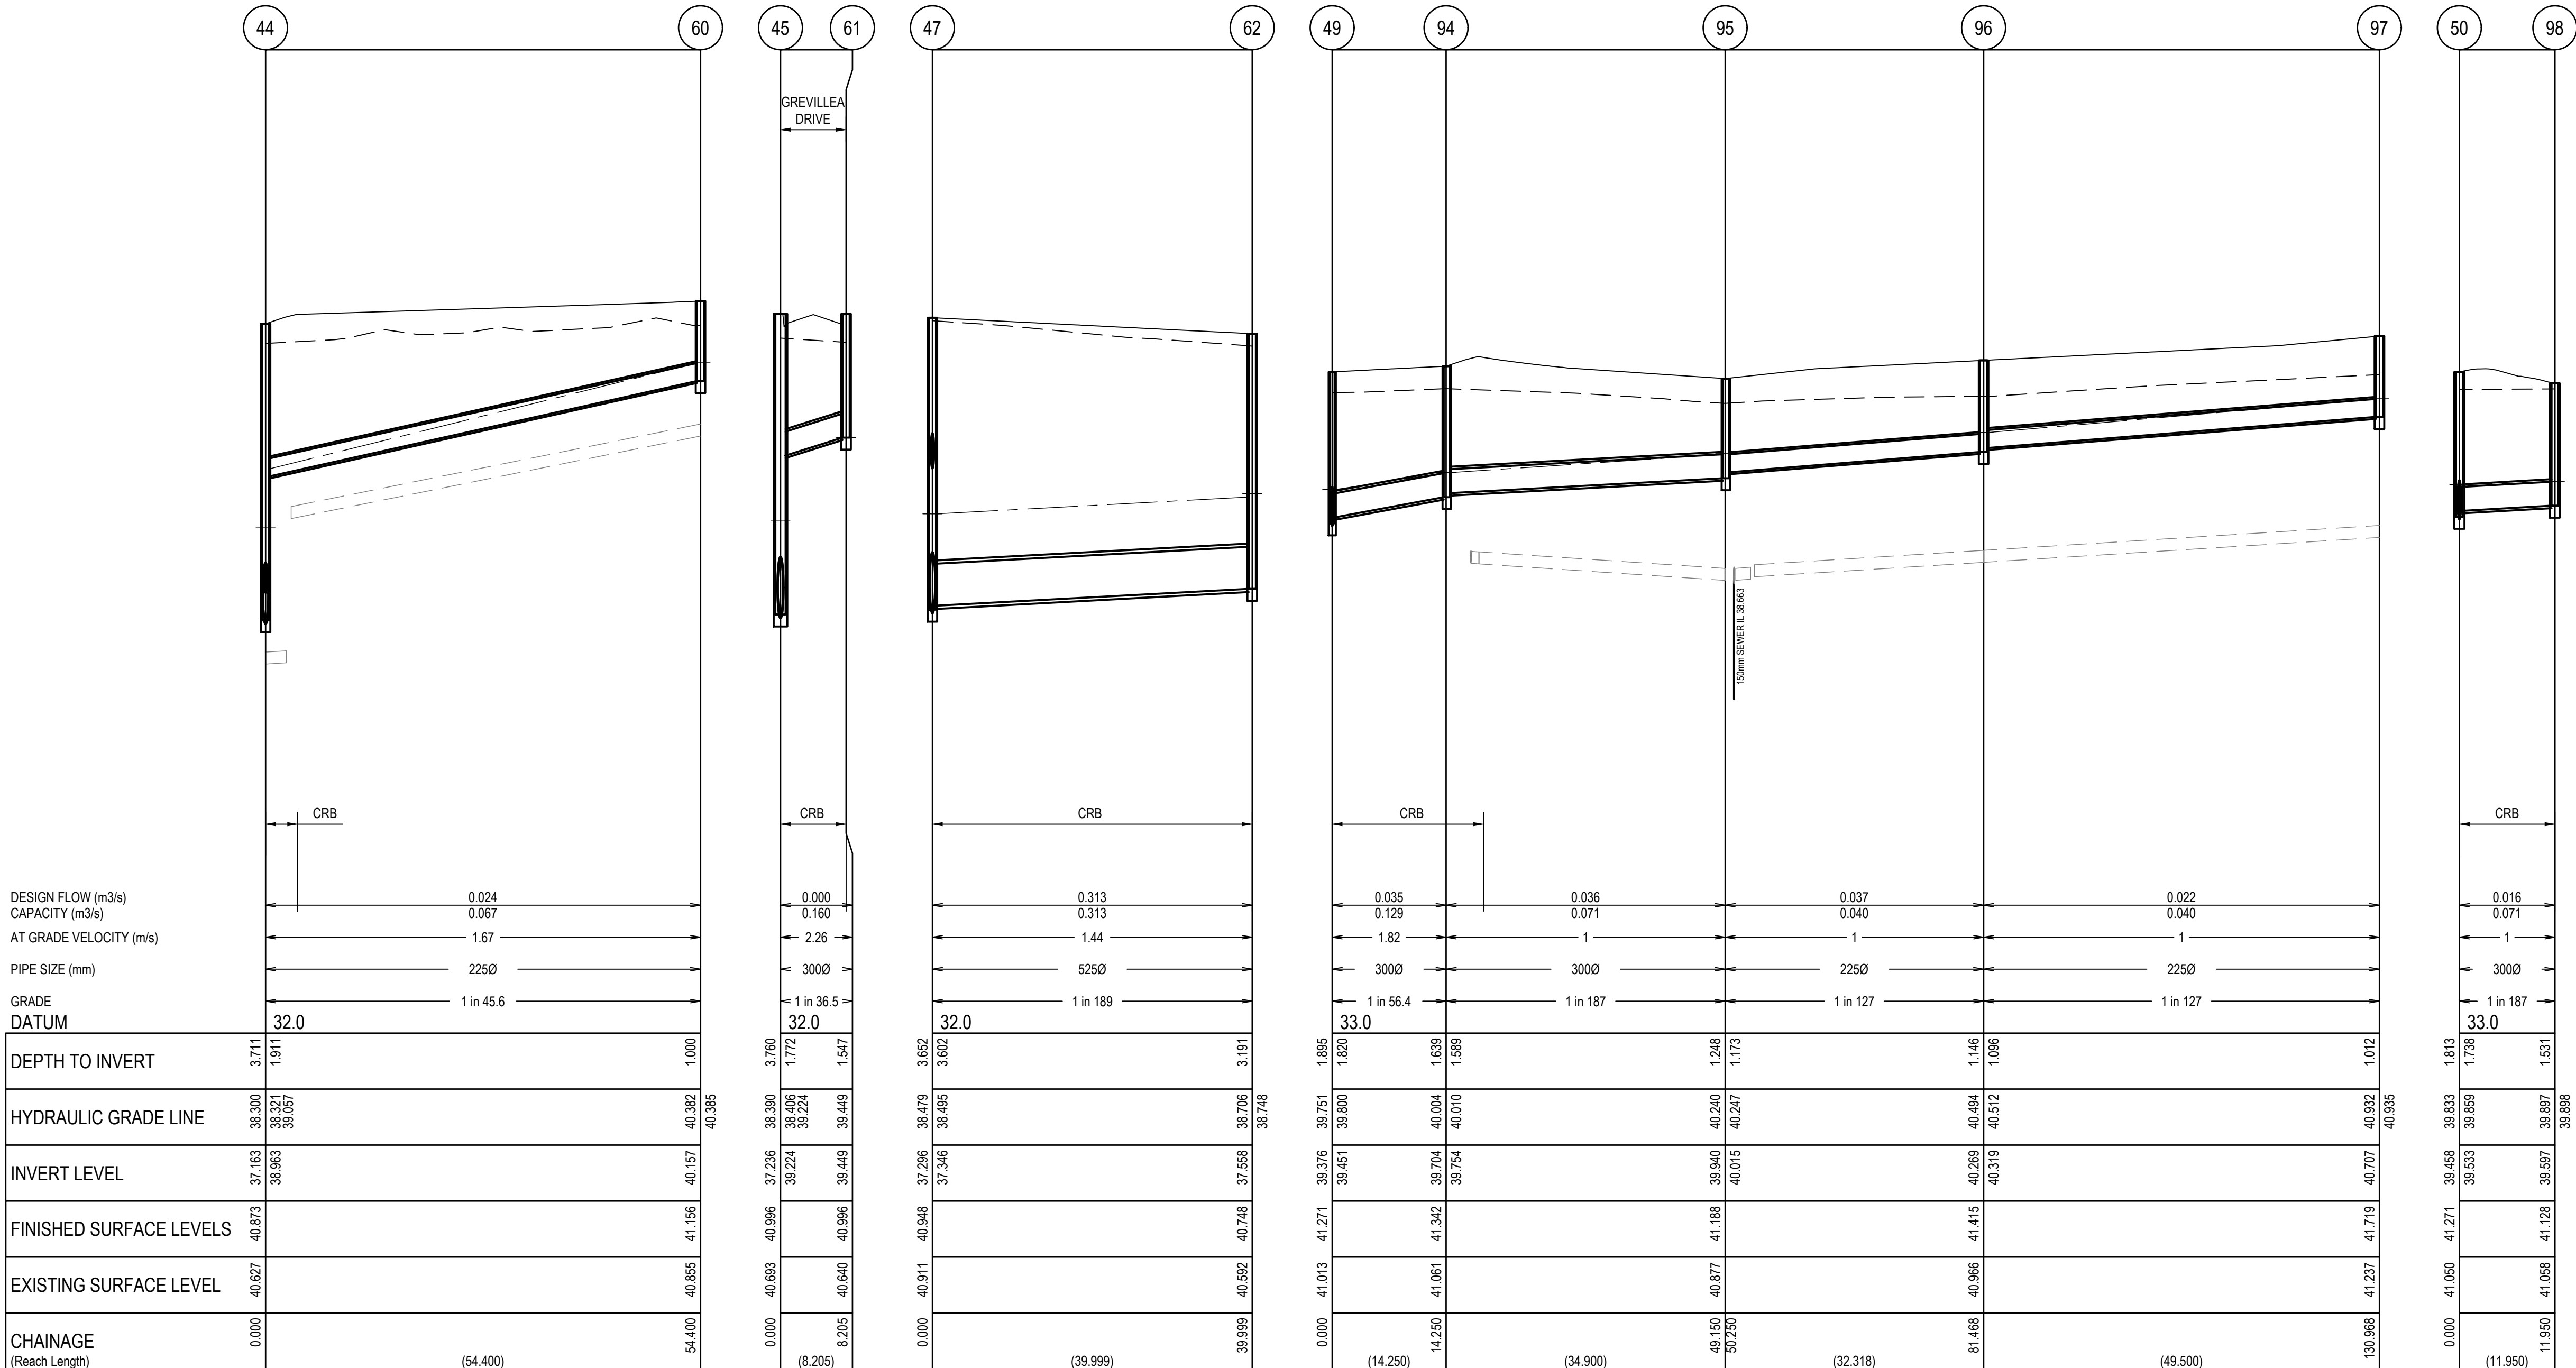

REVISION	DATE	ISSUE DETAILS	DESIGN	DRAWN	CHECK	STATUS	SCALE @ A1	CLIENT		PROJECT	DRAWING TITLE	
						ISSUED FOR CONSTRUCTION	1:500 10 5 0 10 20 A1 1:1000  A3 HORIZONTAL	HOME LIVING ESTATE		341 BOUNDARY ROAD MT DUNEED STAGE 8	DRAINAGE LONGITUDINAL SECTIONS - 2	
1	19/12/19	DRAIN ALIGN AMENDED	R.K	R.K	J.C		1:50 1 0.5 0 1 2 A1 1:100  A3 VERTICAL					
0	11/11/19	ISSUED FOR CONSTRUCTION	G.M	G.M	J.C							
A	10/04/19	ISSUED FOR APPROVAL	G.M	G.M	M.R							
										PROJECT No.	DRAWING No.	REVISION
										16-001655.8	C13	1

NOTES


1. PIPE TRENCHES WITHIN THE ROAD RESERVE MUST BE BACKFILLED WITH 20mm NOM. SIZE CLASS 3 CRUSHED ROCK TO BE COMPACTED TO A DRY DENSITY NOT LESS THAN 98% MODIFIED RELATIVE COMPACTION IN 150mm THICK LAYER FOR THE FOLLOWING:
 - BENEATH DRIVEWAY CROSSOVERS TO THE UNDERSIDE OF THE PAVEMENT OR CROSSOVER.
 - ADJACENT TO KERBING OR CONCRETE WORKS TO A LEVEL THAT IS NOT AFFECTED BY A 45 DEGREE ANGLE OF REPOSE FROM NEAR THE LOWER EDGE.
2. ALL PIPES UNDER 20mm SHALL BE BACKFILLED WITH 2% STABILIZED SAND TO SPRINGLINE. ABOVE THIS POINT, PROVIDE 20mm NOMINAL SIZE CLASS 3 FINE CRUSHED ROCK (WETMIX) COMPACTED TO 98% MODIFIED COMPACTION IN 150mm MAXIMUM LAYER.
3. ALL DRAINAGE PIPES TO BE SPIGOT-SOCKET RUBBER RING JOINTED (RRJ). DRAINAGE PIPES GREATER THAN 7500 WITHSTANDING THE ABOVE, MAY BE FLUSH.
4. ALL DRAINAGE PIPES SHALL BE CLASS 2 RCP, UNLESS OTHERWISE NOTED.
5. WHERE PITS DROP LESS THAN 50mm, THE PIT FLOOR MUST BE SHAPED TO MATCH THE LOWER HALF OF THE PIPE.
6. ALL SPLAYED SECTIONS OF PIPE ARE TO BE BACKFILLED WITH 2% STABILIZED SAND, 300mm ABOVE TOP OF PIPE

REINFORCED CONCRETE PIPES

ALL STORMWATER DRAINAGE PIPES SHALL NOT BE SUBJECTED TO CONSTRUCTION TRAFFIC LOADING DURING CONSTRUCTION UNLESS THE PIPE STRENGTH CHARACTERISTICS HAVE BEEN COMPUTED AND APPROVED BY THE CONTRACTORS ENGINEER. COMPUTATIONS ARE TO ACCORD WITH AS.3725-1989, LOADS ON BURIED PIPES. CONCRETE PIPES DAMAGED DUE TO CONSTRUCTION LOADS SHALL BE REPAIRED AT THE CONTRACTORS COST.

LEGEND

- | | |
|-----------|----------------------------|
| — — — — — | EXISTING SURFACE |
| ===== | DESIGN SURFACE |
| ===== | DRAINAGE PIPE/PIT |
| — — — — — | EXISTING DRAINAGE PIPE/PIT |
| — — — — — | HYDRAULIC GRADE LINE |

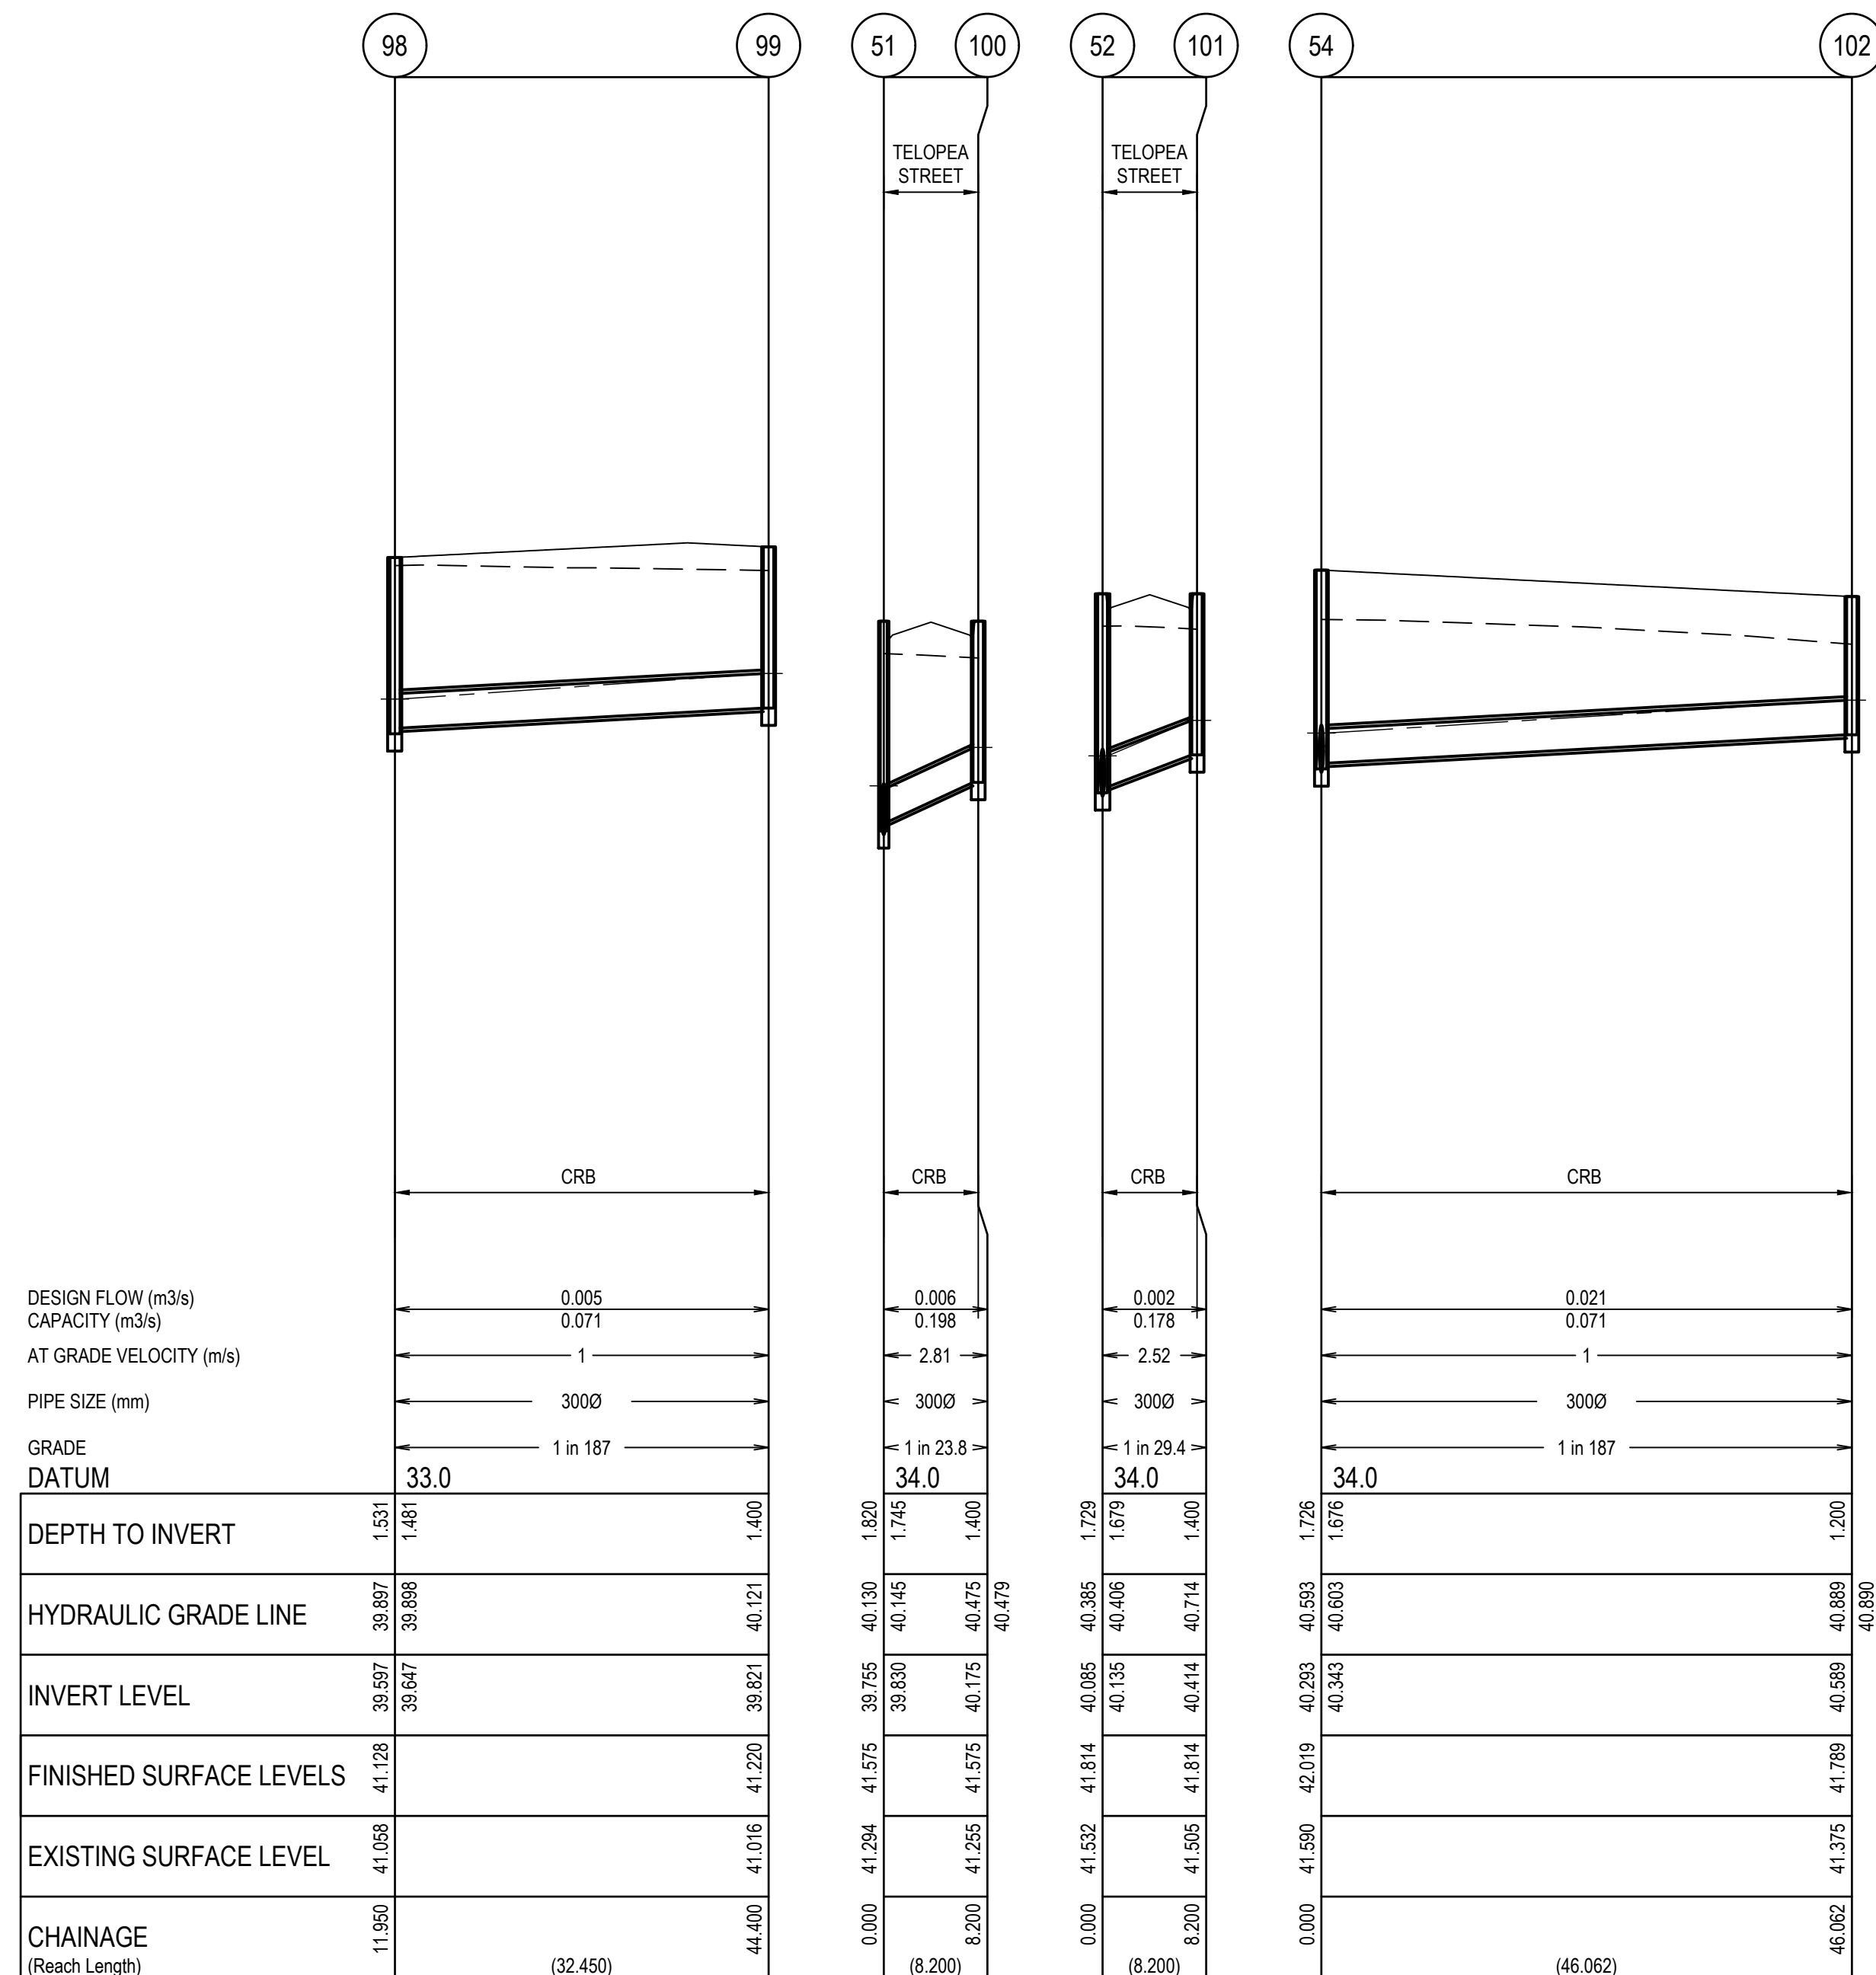

REVISION	DATE	ISSUE DETAILS	DESIGN	DRAWN	CHECK
0	11/11/19	ISSUED FOR CONSTRUCTION	G.M	G.M	J.C
A	10/04/19	ISSUED FOR APPROVAL	G.M	G.M	M.R

**ISSUED FOR
CONSTRUCTION**

SCALE @ A1

 1:500 10 5 0 10 20 A1
 1:1000 ────────────
 HORIZONTAL

 1:50 1 0.5 0 1 2 A1
 1:100 ────────────
 VERTICAL

CLIENT

HOME LIVING ESTATE






PROJECT

**341 BOUNDARY ROAD
MT DUNEED
STAGE 8**

DRAWING TITLE	DRAINAGE LONGITUDINAL SECTIONS - 3	
PROJECT No.	DRAWING No.	REVISION
16-001655.8	C14	0

PIT SCHEDULE											
PIT NUMBER	TYPE	INTERNAL		INLET		OUTLET		COVER LEVEL (m)	DEPTH (m)	STANDARD DRAWING	REMARKS
		WIDTH (mm)	LENGTH (mm)	DIA. (mm)	INVERT RL (m)	DIA. (mm)	INVERT RL (m)				
40	Ex PIT	0.900	0.900	675	37.039			40.569	3.530		CONNECT TO EXISTING 675 DIA. STUB
44	JP	0.900	0.900	675	37.163	675	37.163	40.873	3.711	SD420 AND SD410	HAUNCH PIT TO 600x900 COVER
				300	37.538						
				225	38.963						
44EP	ENDPIPE					300	37.661	40.984	3.324		ENDPIPE FOR FUTURE CONNECTION. ENDPIPE TO BE CAPPED PRIOR TO BACKFILLING
45	SEP	1.200	0.900	675	37.236	675	37.236	40.996	3.760	SD430 AND SD410	HAUNCH PIT TO 600x900 COVER
				300	39.224						
46	SEP	0.900	1.200	675	37.272	675	37.272	40.948	3.676	SD430 AND SD410	HAUNCH PIT TO 600x900 COVER
47	SEP	0.900	0.900	375	39.096	675	37.296	40.948	3.652	SD430 AND SD410	HAUNCH PIT TO 600x900 COVER. PROVIDE 525 DIA. BLOCKOUT IN NORTH WALL OF PIT FOR FUTURE CONNECTION. IL37.608
				525	37.346						
48	SEP	0.600	0.900	375	39.298	375	39.248	41.003	1.754	SD430	
49	SEP	0.900	0.900	375	39.426	375	39.376	41.271	1.895	SD430 AND SD410	HAUNCH PIT TO 600x900 COVER
				300	39.451						
50	SEP	0.900	0.900	375	39.508	375	39.458	41.271	1.813	SD430 AND SD410	HAUNCH PIT TO 600x900 COVER
				300	39.533						
51	SEP	0.900	0.900	300	39.830	375	39.755	41.575		SD430 AND SD410	HAUNCH PIT TO 600x900 COVER
				300	39.830						
52	SEP	0.600	0.900	300	40.135	300	40.085	41.814	1.729	SD430	
				300	40.135						
53	SEP	0.900	0.900	300	40.249	300	40.199	42.019	1.820	SD430 AND SD410	HAUNCH PIT TO 600x900 COVER
54	SEP	0.600	0.900	300	40.343	300	40.293	42.019	1.726	SD430	
				300	40.343						
55	JP	0.600	0.900	300	40.647	300	40.597	42.066	1.469	SD420	
56	SEP	0.600	0.900	300	40.801	300	40.751	42.283	1.532	SD430	
57	SEP	0.600	0.900			300	40.883	42.283	1.400	SD430	
60	JP	0.600	0.900			225	40.157	41.156	1.000	SD425	
61	SEP	0.600	0.900			300	39.449	40.956	1.547	SD430	
62	JP	0.900	0.900			525	37.558	40.748	3.191	SD420 AND SD410	HAUNCH PIT TO 600x900 COVER
94	JP	0.600	0.900	300	39.754	300	39.704	41.342	1.639	SD420	
95	JP	0.600	0.900	225	40.015	300	39.940	41.188	1.248	SD425	
96	JP	0.600	0.900	225	40.319	225	40.269	41.415	1.146	SD425	
97	JP	0.600	0.900			225	40.707	41.719	1.012	SD425	
98	JP	0.600	0.900	300	39.647	300	39.597	41.128	1.531	SD420	
99	JP	0.600	0.900			300	39.821	41.220	1.400	SD420	
100	SEP	0.600	0.900			300	40.175	41.575	1.400	SD430	
101	SEP	0.600	0.900			300	40.414	41.814	1.400	SD430	
102	JP	0.600	0.900			300	40.589	41.789	1.200	SD420	

REVISION	DATE	ISSUE DETAILS	DESIGN	DRAWN	CHECK	STATUS	CLIENT	SCALE @ A1	PROJECT	DRAWING TITLE	
						ISSUED FOR CONSTRUCTION	HOME LIVING ESTATE	SCALE @ A1		341 BOUNDARY ROAD MT DUNEED STAGE 8	PIT SCHEDULE
1	19/12/19	DRAIN ALIGN AMENDED	R.K	R.K	J.C						
0	11/11/19	ISSUED FOR CONSTRUCTION	G.M	G.M	J.C						
B	02/10/19	COUNCIL COMMENTS DATED 23/09/19	G.M	G.M	J.C						
A	10/04/19	ISSUED FOR APPROVAL	G.M	G.M	M.R						
PROJECT No.		DRAWING No.		REVISION							
16-001655.8		C15		1							

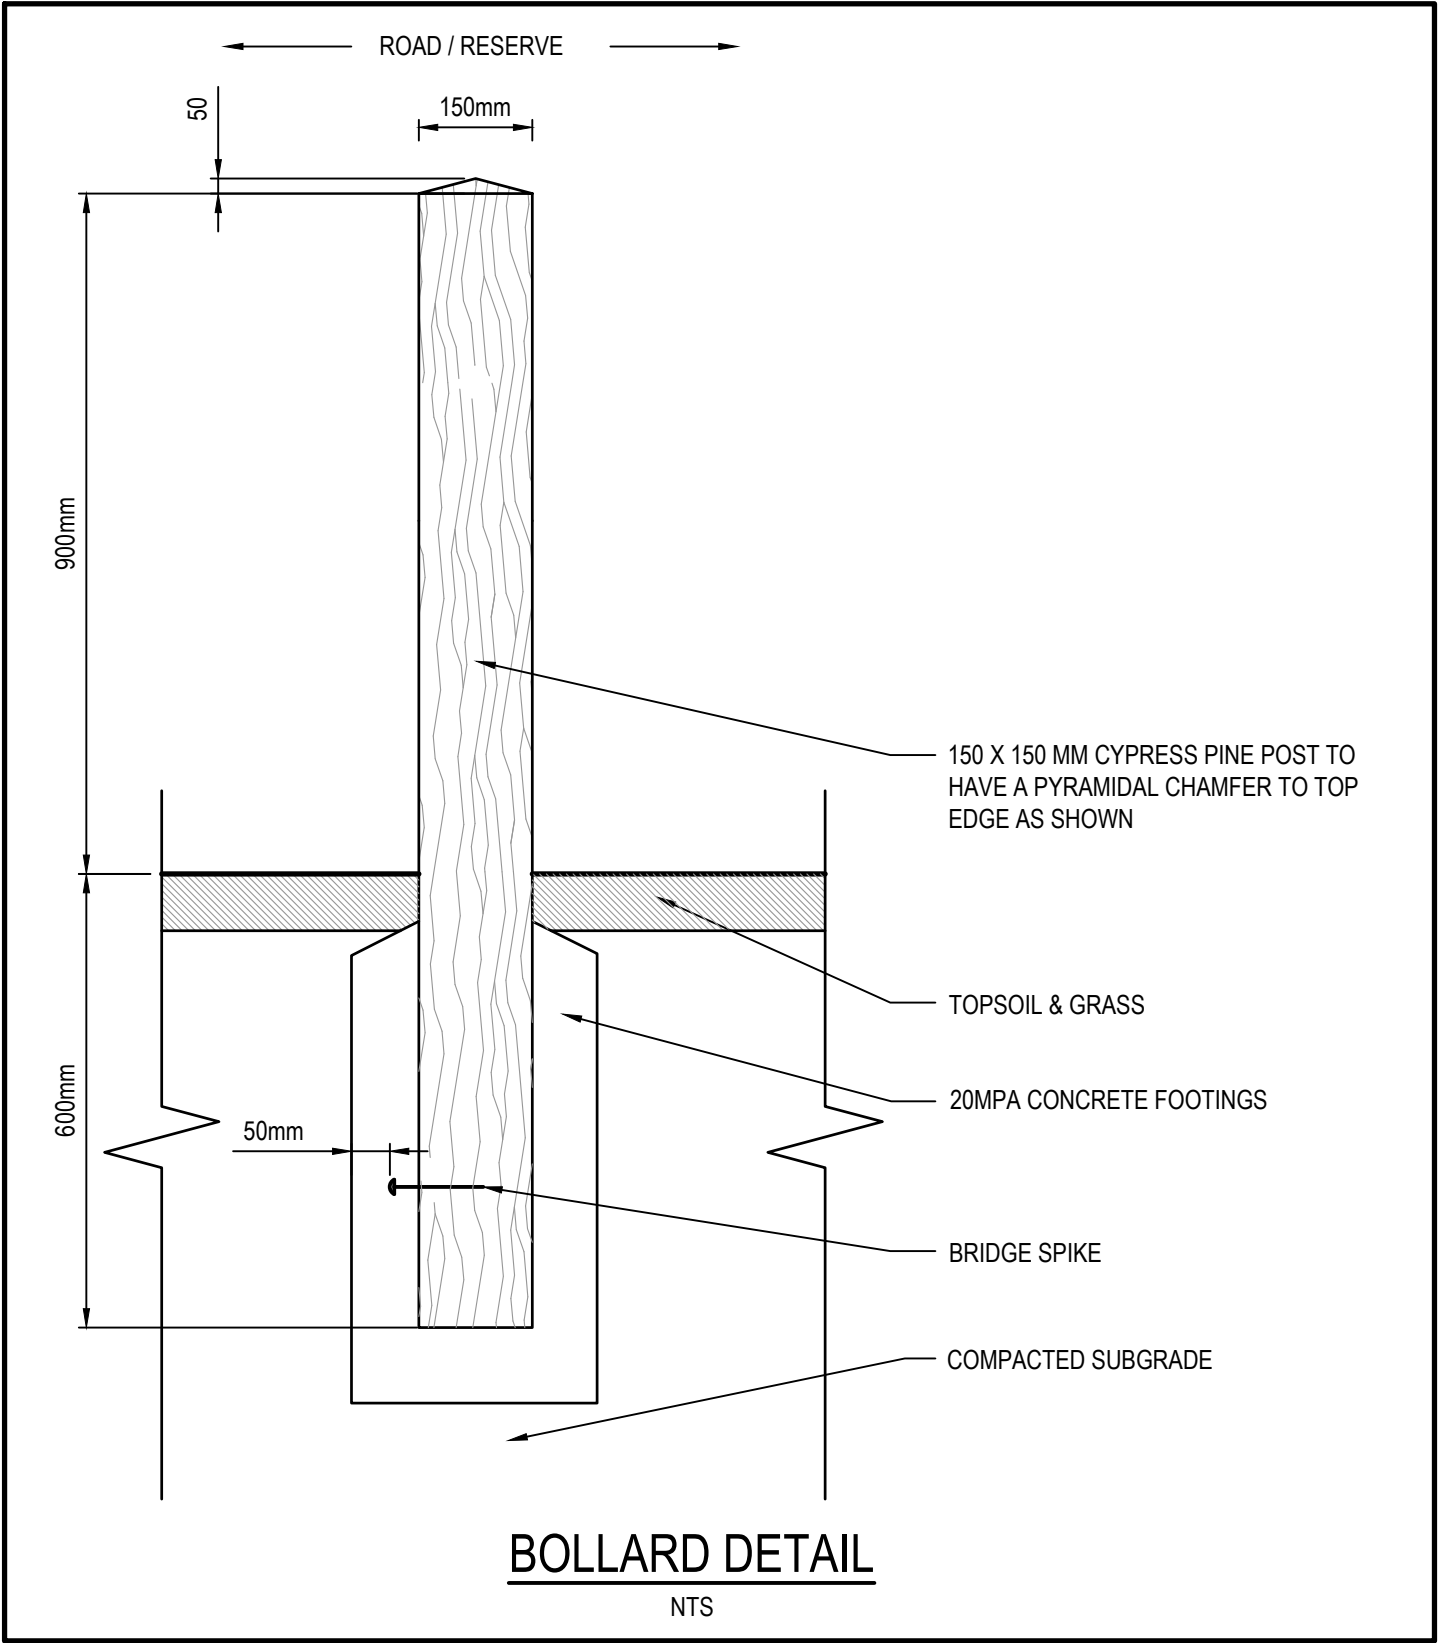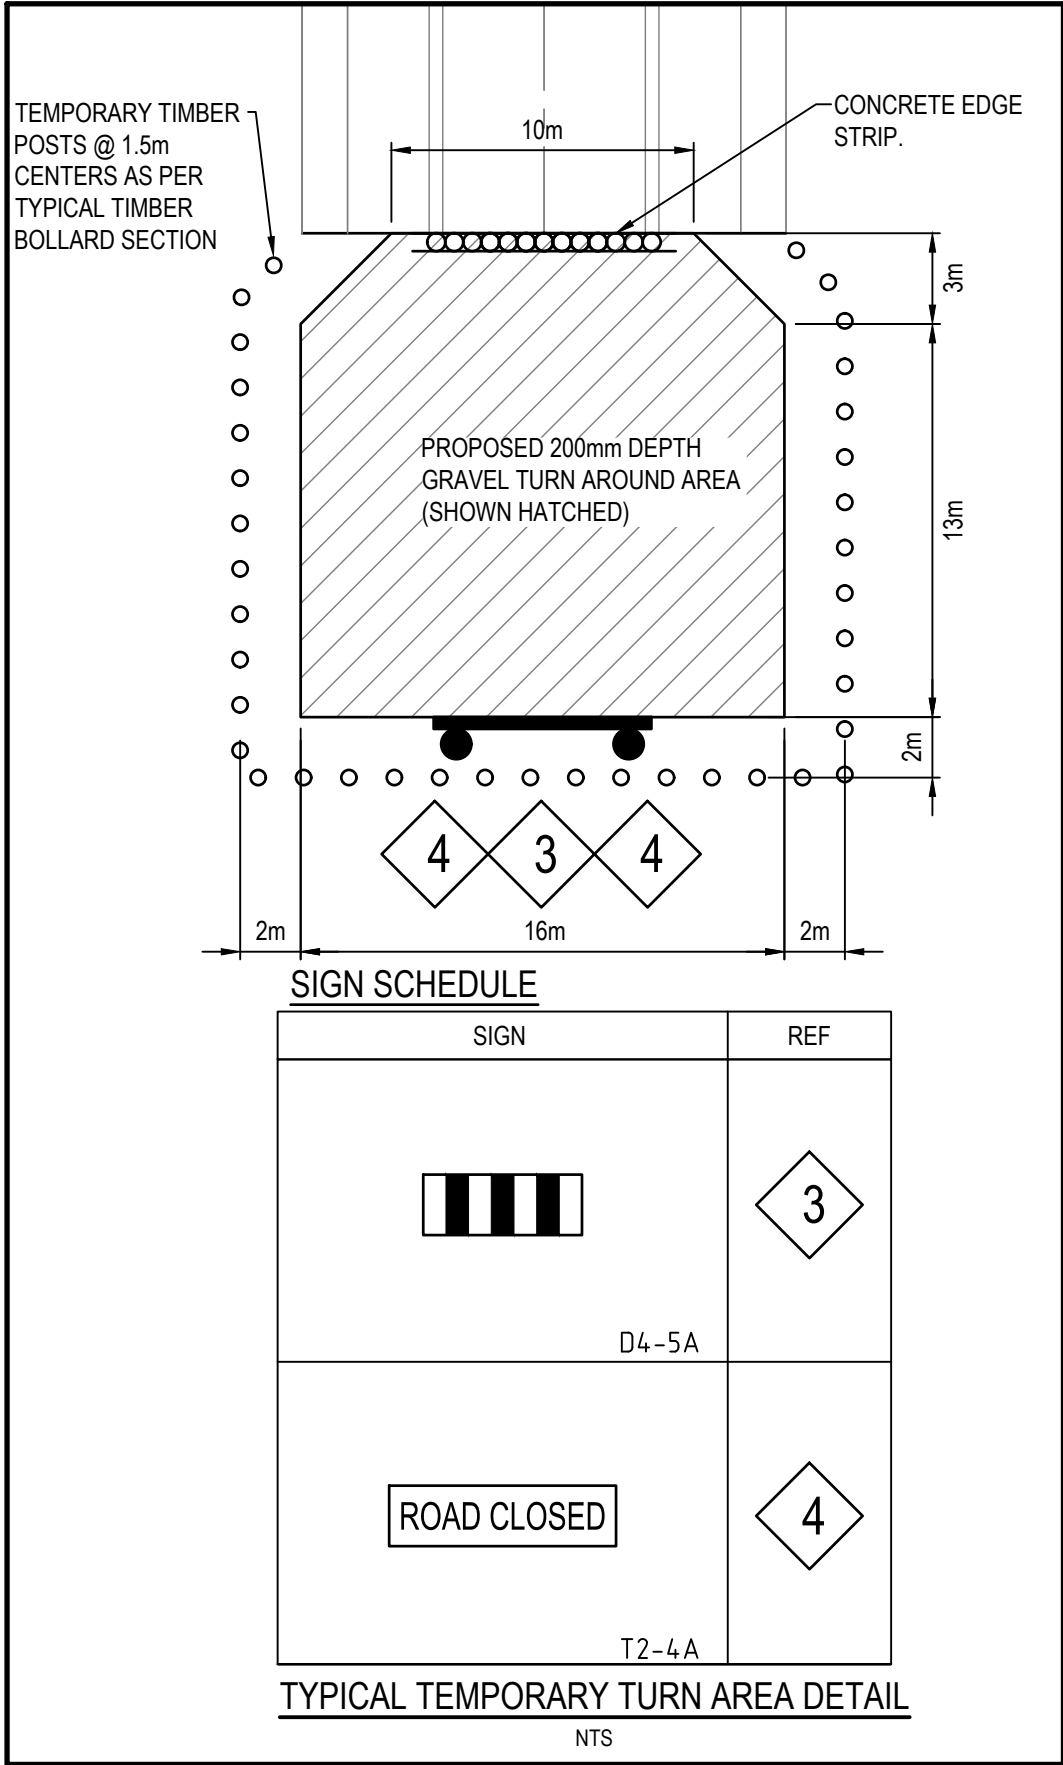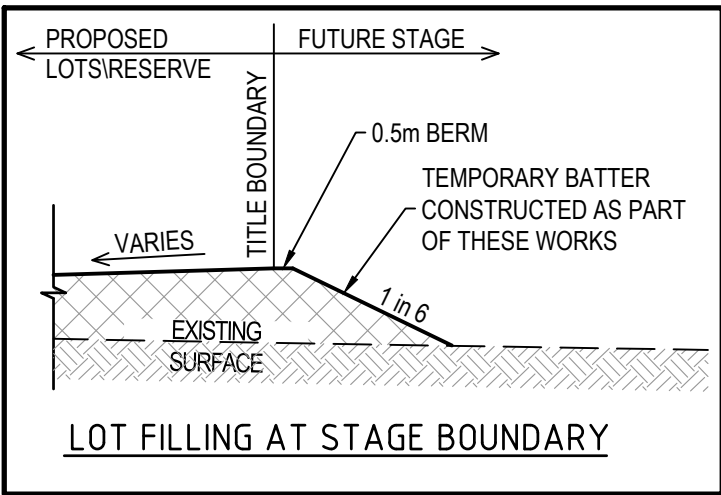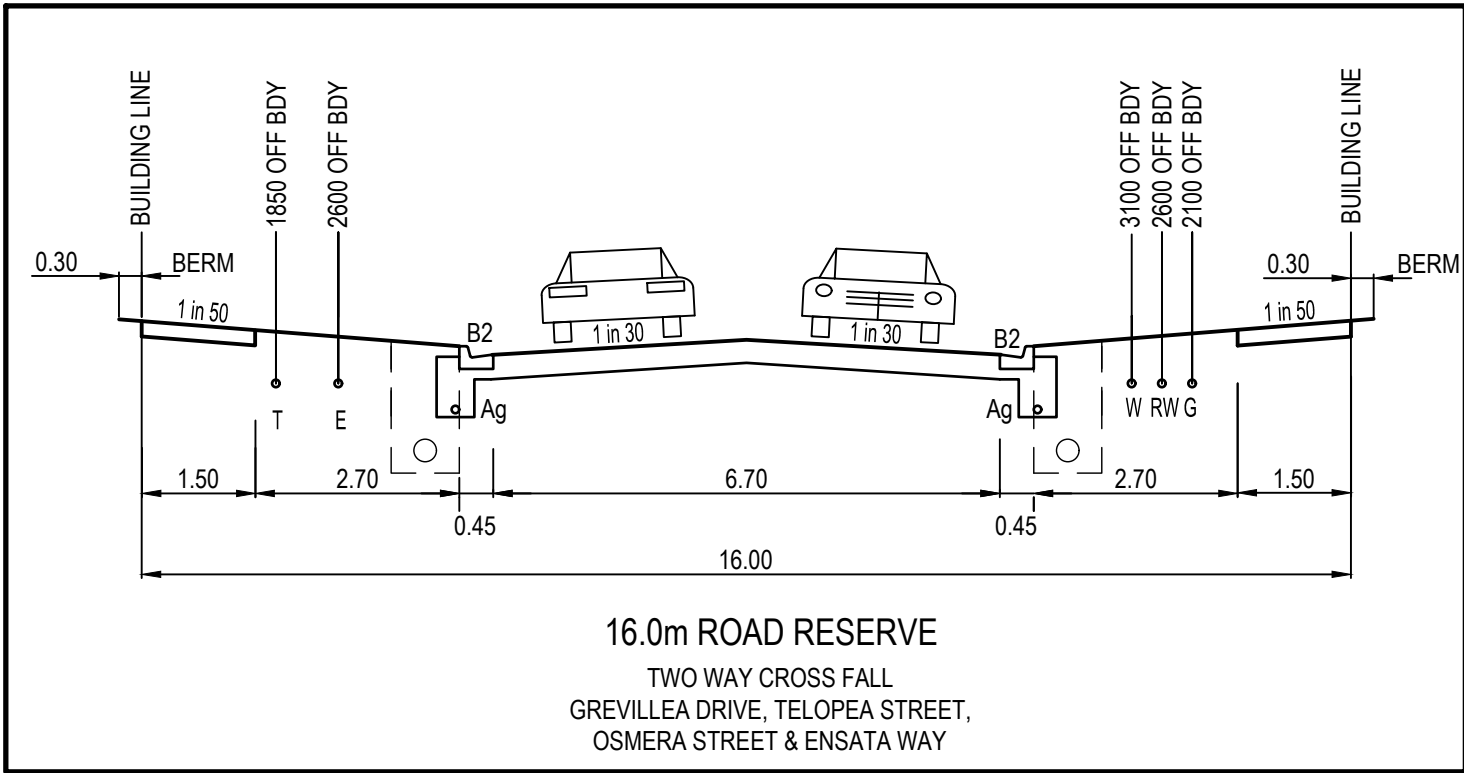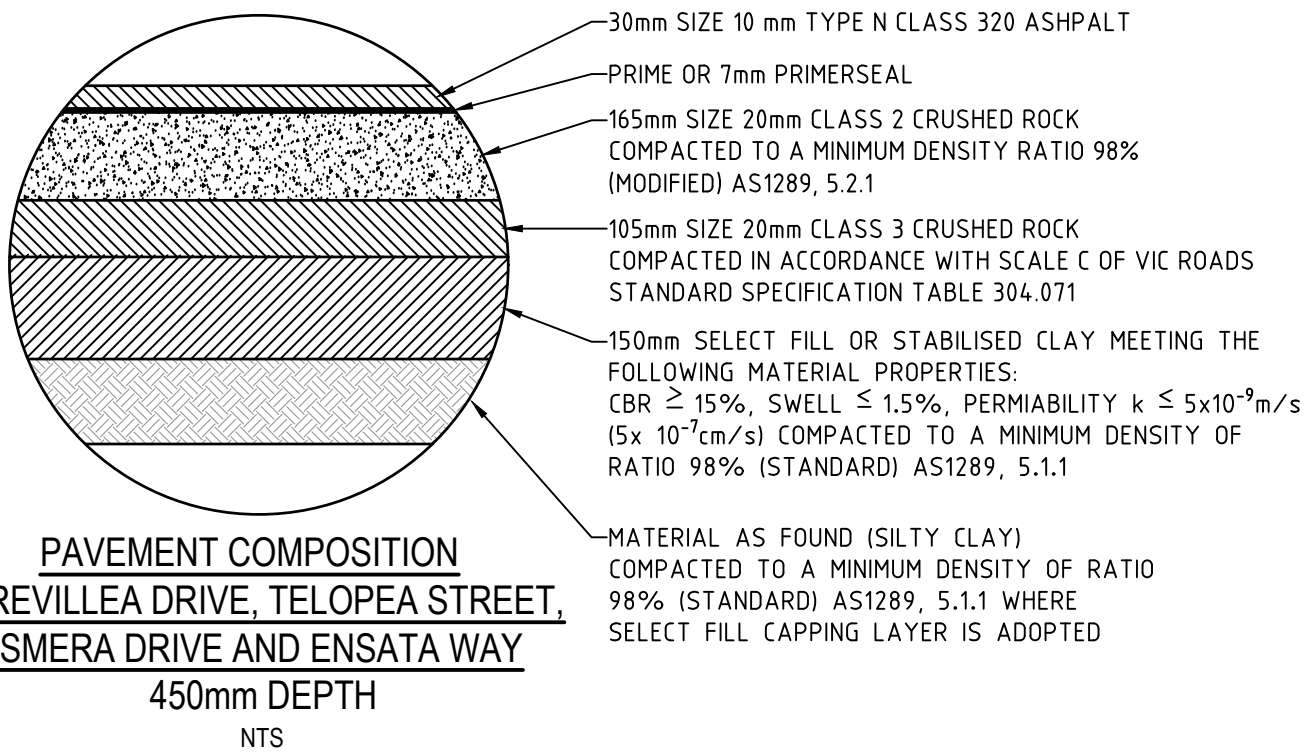

GENERAL NOTES

- THE WORKS SHALL BE CONSTRUCTED IN ACCORDANCE WITH THE CURRENT INFRASTRUCTURE DESIGN MANUAL STANDARD DRAWINGS AND GREATER GEELONG CITY COUNCIL STANDARD DRAWINGS AND SPECIFICATIONS. WORKS TO BE CARRIED OUT TO THE SATISFACTION OF COUNCIL'S SUPERVISING OFFICER.
- THE CONTRACTOR IS RESPONSIBLE FOR SAFETY OF WORK ON SITE IN ACCORDANCE WITH APPROPRIATE LEGISLATION. THEY SHALL ERECT AND MAINTAIN ALL SHORING, PLANKING AND STRUTTING, DEWATERING DEVICES, BARRICADES, SIGNS, LIGHTS, ETC. NECESSARY TO KEEP WORKS IN A SAFE AND STABLE CONDITION, AND TO PROTECT THE PUBLIC FROM HAZARDS ASSOCIATED WITH THE WORKS.
- THE CONTRACTOR SHALL:
 - COMPLY WITH THE "SAFETY PRECAUTIONS IN TRENCHING OPERATIONS" (CODE OF PRACTICE No.8, 1998)
 - NOTIFY WORK SAFE OF HIS INTENTION TO COMMENCE TRENCHING OPERATIONS WHERE TRENCHES ARE 1.5 METRES OR DEEPER.
 - ENSURE THAT THE MINE MANAGER OR HIS DEPUTY AS REQUIRED BY THE REGULATIONS IS IN ATTENDANCE WHEN TRENCHING OPERATIONS ARE IN PROGRESS.
- THE CONTRACTOR IS TO NOTIFY COUNCIL AND ALL SERVICE AUTHORITIES SEVEN (7) DAYS PRIOR TO COMMENCEMENT OF CONSTRUCTION.
- THE LOCATION OF EXISTING SERVICES SHOULD BE DETERMINED BY THE CONTRACTOR PRIOR TO COMMENCING ANY EXCAVATION BY CONTACTING ALL RELEVANT SERVICE AUTHORITIES. ANY EXISTING SERVICES SHOWN ON THE DRAWINGS ARE OFFERED AS A GUIDE ONLY AND ARE NOT GUARANTEED AS CORRECT.
- REDGUM TREES MARKED ON THE APPROVED PLANS FOR REMOVAL MUST BE REMOVED IN ACCORDANCE WITH COUNCIL'S PLANNING PERMIT. NO EXCAVATION SHALL BE CARRIED OUT WITHIN THE TREE PROTECTION ZONE OF ANY EXISTING TREE WITHOUT WRITTEN APPROVAL FROM COUNCIL'S SUPERVISING OFFICER.
- ALL ROAD CHAINAGES ARE MEASURED ALONG THE ROAD CENTRELINE EXCEPT KERB RETURNS AND COURTHEADS, WHERE LIP OF KERB CHAINAGES ARE SPECIFIED. ALL DIMENSIONS AND RADII ARE GIVEN TO THE LIP OF KERB. DO NOT SCALE OFF THESE DRAWINGS. WRITTEN DIMENSIONS ONLY SHALL BE USED.
- ALL LEVELS ARE TO AUSTRALIAN HEIGHT DATUM.
- WHEN ENGAGED IN BLASTING OPERATIONS THE CONTRACTOR SHALL NOT BLAST WITHIN 4.5m OF AN EXISTING LINE OF WATER, GAS OR SEWER PIPES OR WITHIN 15m OF ANY COMPLETED PART OF THE WORKS WITHOUT THE CONSENT OF THE SUPERINTENDENT.
- ALL EXCAVATED OR FILLED AREAS OUTSIDE THE ROAD RESERVES TO BE STRIPPED OF TOPSOIL AND STOCKPILED PRIOR TO EARTHWORKS COMMENCING. THESE AREAS SHALL BE SURFACED WITH A 150mm LAYER OF TOPSOIL AS SPECIFIED.
- NO TOPSOIL TO BE REMOVED FROM SITE.
- NO FILL OR STOCKPILING OF MATERIAL IS TO BE PLACED ON ANY RESERVE UNLESS DIRECTED BY THE SUPERINTENDENT.
- FILLING ON ALLOTMENTS AND UNDER ROAD PAVEMENTS TO HAVE LEVEL 1 SUPERVISION IN ACCORDANCE WITH AS3798-1996. INDIVIDUAL LOT CERTIFICATES ARE TO BE PROVIDED TO THE SUPERINTENDENT.
- FILLING UNDER DRIVEWAYS AND FOOTPATH IS TO BE APPROVED BY THE SUPERINTENDENT AND CONSTRUCTED IN LAYERS 150mm DEPTH. COMPACTION ACHIEVING 98% AUSTRALIAN STANDARD DENSITY.
- CUT AND FILL BATTERS ARE NOT TO EXCEED 1 in 6 UNLESS SHOWN OTHERWISE.
- ALL DRAINAGE PIPES ARE TO BE SPIGOT-SOCKET RUBBER RING JOINTED.
- ALL DRAINAGE TRENCHES UNDER PARKING BAYS, DRIVEWAYS, FOOTPATHS AND BEHIND KERB & CHANNEL, SHALL BE BACKFILLED WITH CRUSHED ROCK AS SPECIFIED.
- ALL PIPES UNDER ROADS SHALL BE BACKFILLED WITH 2% STABILIZED SAND TO SPRINGLINE. ABOVE THIS POINT, PROVIDE 20mm NOM. SIZE CLASS 3 FINE CRUSHED ROCK (WETMIX) COMPACTED TO 98% MODIFIED COMPACTION IN 150mm MAXIMUM LAYER.
- PROPERTY INLETS AS PER INFRASTRUCTURE DESIGN MANUAL (IDM) STANDARD DRAWING SD 520 ARE TO BE LOCATED 1.0m FROM LOW SIDE BOUNDARY UNLESS SHOWN OTHERWISE.
- ALL HOUSE DRAIN CONNECTIONS ARE TO BE LOCATED NO CLOSER THAN 6.0m FROM THE SIDE BOUNDARY OR FROM EASEMENT ALONG THE SIDE BOUNDARY UNLESS NOTED OTHERWISE AND CONNECTED DIRECTLY TO UNDERGROUND DRAIN OR PIT. HOUSE DRAIN LOCATION TO BE MARKED (50mm STAMPED IMPRESSION) ON THE TOP OF THE KERB.
- SUBSOIL DRAINS SHALL BE INSTALLED BEHIND OR BELOW ALL KERB AND CHANNEL AS PER INFRASTRUCTURE DESIGN MANUAL SD145.
- CONDUIT LOCATIONS ARE SUBJECT TO AMENDMENT AND CONDUITS SHALL NOT BE LAID UNTIL WRITTEN APPROVAL IS GIVEN BY THE SUPERINTENDENT. CONDUITS TO BE EXTENDED TO PROPERTY LINE AND ARE REQUIRED WHEN CONNECTIONS EXTEND UNDER ROAD PAVEMENT, FOOTPATH OR OTHER INFRASTRUCTURE. BOTH KERBS ARE TO BE MARKED (50mm STAMPED IMPRESSION) WITH THE LETTERS E (ELECTRICAL), G (GAS), T (TELEPHONE), W (WATER) AND C (COUNCIL COMMUNICATION) ABOVE CONDUIT LOCATION.
- ALL SERVICING TRENCHES UNDER ROADS, DRIVEWAYS, FOOTPATHS ETC. ARE TO BE BACKFILLED & COMPACTED WITH F.C.R. IN THE CASE OF TRENCHES UNDER ROADS WHERE BACKFILLING HAS NOT ACHIEVED THE SPECIFIED COMPACTION OR SHOWS EXCESSIVE MOVEMENT UNDER PROOF ROLLING, THE BACKFILLING SHALL BE REMOVED AND REPLACED WITH 2% STABILISED COMPACTED F.C.R.
- NO COMMUNICATION PITS ARE TO BE LOCATED IN THE FOOTPATH.
- VEHICULAR CROSSINGS TO BE LOCATED CLEAR OF DRAINAGE PITS, SEWER MAINTENANCE HOLES AND EXISTING TREES. VEHICLE CROSSINGS TO BE 1m FROM PROPERTY BOUNDARY OR EASEMENT UNLESS OTHERWISE SHOWN. VEHICULAR CROSSINGS TO BE CONSTRUCTED AS PER GREATER CITY OF GEELONG STANDARD DRAWING.
- ALL PEDESTRIAN CROSSING TO BE IN ACCORDANCE WITH INFRASTRUCTURE DESIGN MANUAL SD200.
- ALL STREET SIGNS TO BE IN ACCORDANCE INFRASTRUCTURE DESIGN MANUAL STANDARD DRAWINGS. STREET SIGNS TO BE ATTACHED TO LIGHT POLES USING 'SINGLE DIRECTION COLLAR' OR '90° RIGHT ANGLE COLLAR' UNLESS SHOWN OTHERWISE.
- ALL PAVEMENT MARKINGS AND TRAFFIC SIGNS SHOULD BE TO AS1742.2 AND AS1742.1 STANDARD RESPECTIVELY. TEMPORARY LINEMARKING TO BE PLACED DURING MAINTENANCE PERIOD PRIOR TO PLACEMENT OF WEARING COURSE. FINAL LINEMARKING TO BE LONG LIFE ROAD MARKING WITH LONGITUDINAL LINES IN THERMOPLASTIC AND TRANSVERSE MARKINGS IN COLD APPLIED. UPON COMPLETION OF CONSTRUCTION THE WHOLE SITE SHALL BE CLEANED UP, GRADED, ALL RUBBISH REMOVED AND LEFT IN A CLEAN AND TIDY CONDITION TO THE SATISFACTION OF THE SUPERINTENDENT.
- ALL AREAS OF SUBDIVISION EXPOSED OF VEGETATION, INCLUDING NATURE STRIPS, LOTS AND RESERVES ARE TO BE FULLY GRASSED BY HYDRO MULCHING, WATERED AND MAINTAINED. UNTILL THE END OF MAINTENANCE PERIOD.
- ALL SUMPS IN PRECAST CONCRETE PITS ARE TO BE INFILLED WITH CONCRETE FLUSH TO THE INVERT LEVEL OF THE OUTLET PIPE, UNLESS APPROVED OTHERWISE BY THE COUNCIL WORKS INSPECTOR.
- CITY OF GREATER GEELONG REQUIRES CCTV OF ALL DRAINAGE PIPES AND PITS, PRIOR TO THE ISSUE OF THE STATEMENT OF COMPLIANCE

REVISION	DATE	ISSUE DETAILS	DESIGN	DRAWN	CHECK
0	11/11/19	ISSUED FOR CONSTRUCTION	G.M	G.M	J.C
B	02/10/19	COUNCIL COMMENTS DATED 23/09/19	G.M	G.M	J.C
A	10/04/19	ISSUED FOR APPROVAL	G.M	G.M	M.R

STATUS
ISSUED FOR CONSTRUCTION


SCALE @ A1


CLIENT
HOME LIVING ESTATE

--

PROJECT
341 BOUNDARY ROAD MT DUNEED STAGE 8

DRAWING TITLE
GENERAL NOTES & DETAILS
PROJECT No.
16-001655.8
DRAWING No.
C16
REVISION
0

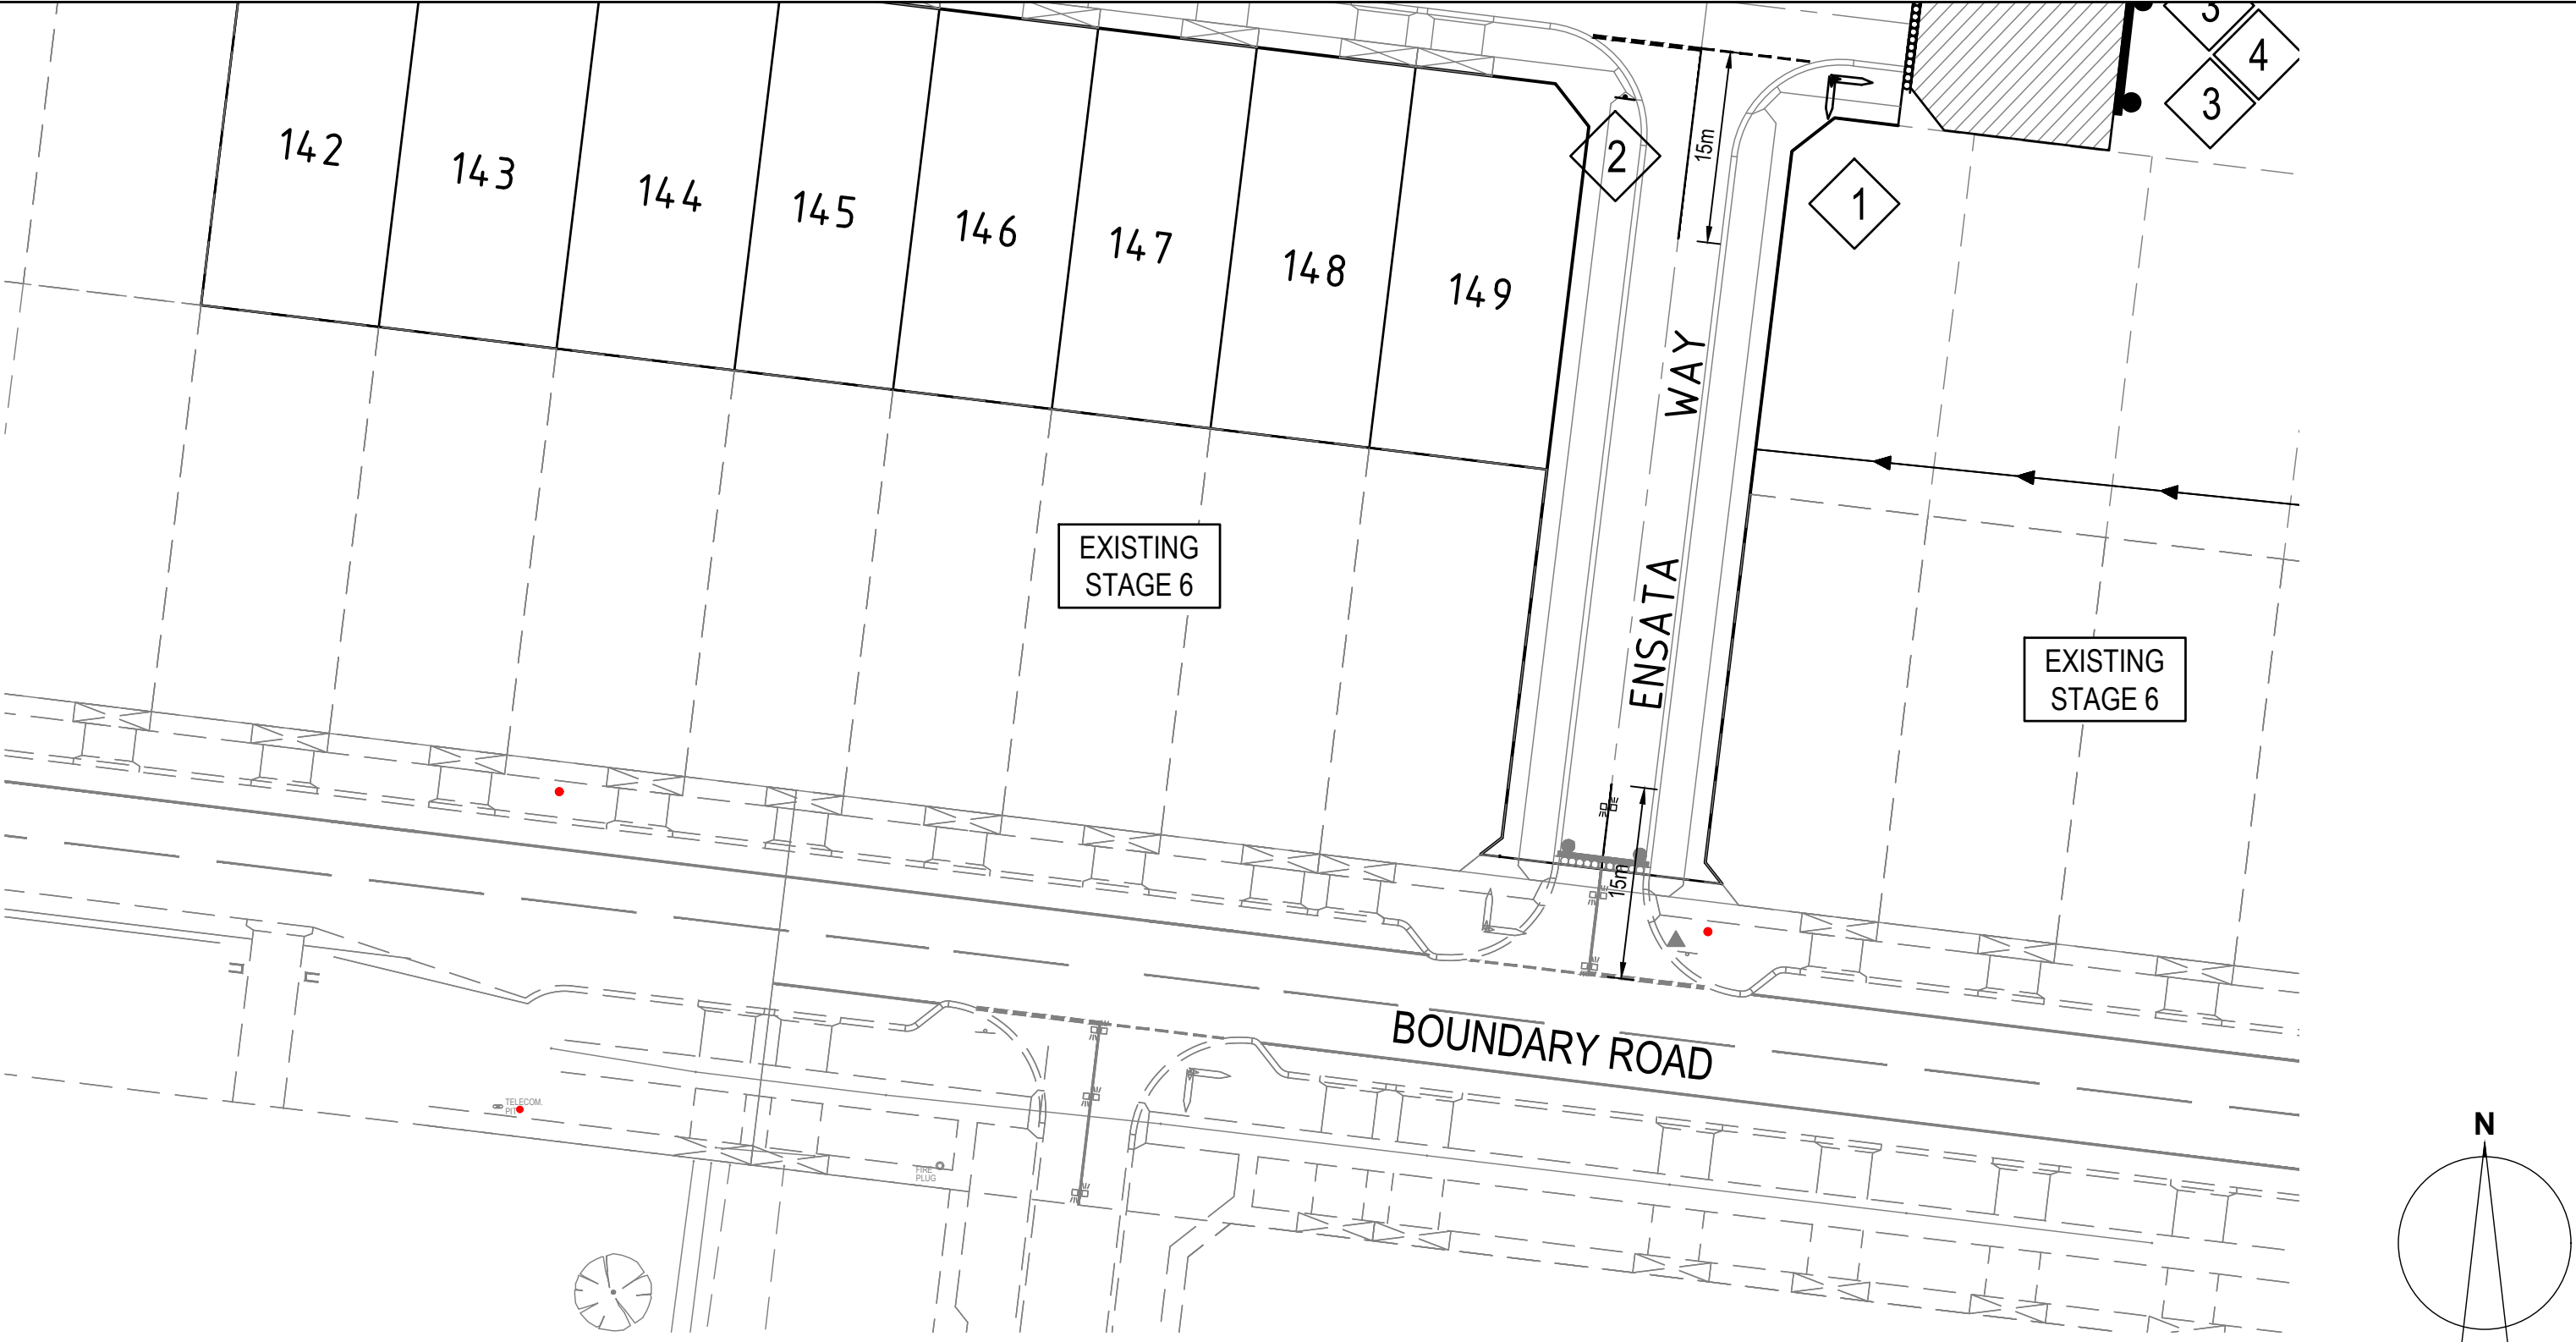

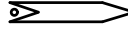SIGN SCHEDULE		
SIGN	REF	Nos
 STREET SIGN		REFER STREET SIGN SCHEDULE
 R1-2		1
 D4-5A		4
 T2-4A		2

STREET SIGN SCHEDULE	
STREET NAME	Nos
TELOPEA ST	2
GREVILLEA DR	2
ENSATA WAY	1
OSMERA ST	1


WARNING
BEWARE OF UNDERGROUND & OVERHEAD SERVICES

The locations of underground & overhead services are approximate only & their exact position should be proven on site. No guarantee is given that all existing services are shown. Locate all underground services before commencement of works

DIAL 1100 BEFORE YOU DIG

www.1100.com.au

- LINEMARKING & SIGNAGE NOTES:**
1. ALL LINE MARKING AND SIGNAGE TO BE INSTALLED IN ACCORDANCE WITH AS 1742.1 AND AS 1742.2, UNLESS SPECIFICALLY SHOWN OTHERWISE.
 2. LINEMARKING IS TO BE INSTALLED USING EXTRUDED LONG LIFE THERMOPLASTIC PAINT. TEMPORARY LINEMARKING USING ORDINARY PAINT IS TO BE APPLIED WHEN WEARING COURSE ASPHALT IS NOT APPLIED FOR A PERIOD OF TIME E.G. AT PRACTICAL COMPLETION.
 3. ALL TEMPORARY WARNING SIGNS USED DURING CONSTRUCTION SHALL BE IN ACCORDANCE WITH AS 1742-3.
 4. LINEMARKING SET OUT SHALL BE INSPECTED AND APPROVED BY COUNCIL BEFORE FINAL LINEMARKING IS CARRIED OUT.

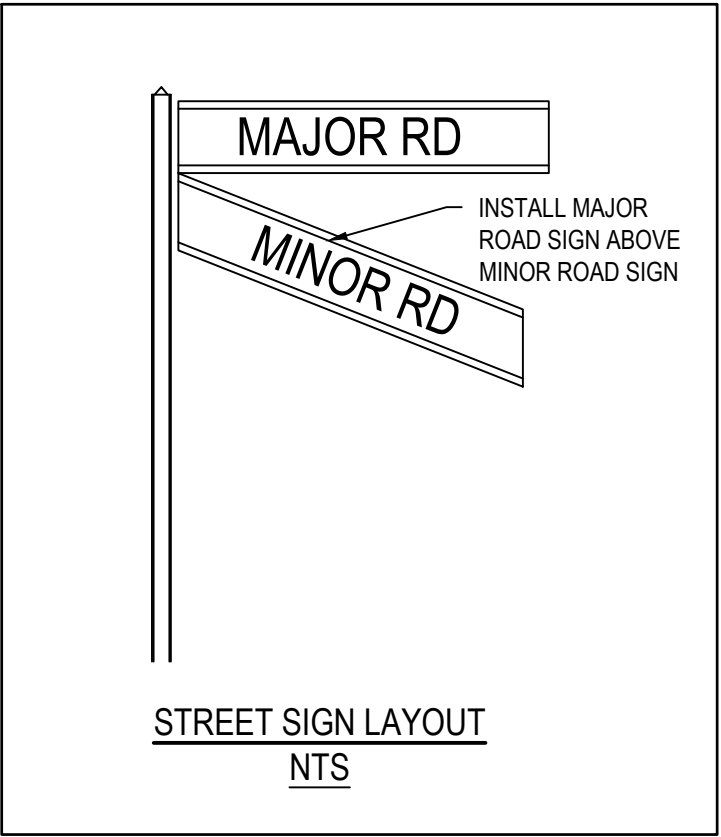

REVISION	DATE	ISSUE DETAILS	DESIGN	DRAWN	CHECK
0	11/11/19	ISSUED FOR CONSTRUCTION	G.M	G.M	J.C
C	02/10/19	COUNCIL COMMENTS DATED 23/09/19	G.M	G.M	J.C
B	26/08/19	FOOTPATH CROSSING UPDATES	G.M	G.M	J.C
A	10/04/19	ISSUED FOR APPROVAL	G.M	G.M	M.R

STATUS

ISSUED FOR CONSTRUCTION

SCALE @ A1

1:500 10 5 0 10 20 A1
1:1000

CLIENT


HOME LIVING ESTATE



PROJECT

**341 BOUNDARY ROAD
MT DUNEED
STAGE 8**

DRAWING TITLE		
SIGNAGE & LINEMARKING PLAN		
PROJECT No.	DRAWING No.	REVISION
16-001655.8	C17	0

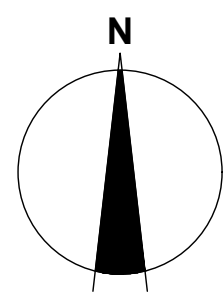

REVISION			DATE	ISSUE DETAILS	DESIGN	DRAWN	CHECK	STATUS	SCALE @ A1	CLIENT	PROJECT	DRAWING TITLE		
												SUBDIVISION SETOUT PLAN		
0	11/11/19	ISSUED FOR CONSTRUCTION			G.M	G.M	J.C	ISSUED FOR CONSTRUCTION	1:500 10 5 0 10 20 A1 1:1000 A3	HOME LIVING ESTATE		341 BOUNDARY ROAD MT DUNEED STAGE 8		
B	02/10/19	COUNCIL COMMENTS DATED 23/09/19			G.M	G.M	J.C							
A	10/04/19	ISSUED FOR APPROVAL			G.M	G.M	M.R							